



OVERALL 1ST FLOOR PLAN - 17,786 GSF -
BUILDING 4

1
SCALE: 1/8" = 1'-0"


ALTA NASHOBA VALLEY
580 MAIN STREET, BOLTON, MA




REVISIONS		Date	
#	Description		
1/8" = 1'-0"	J/JN		
Drawn By:	ALW		
Checked By:	2021041		
Project No.:	ZBA APPLICATION		
Date:	4/12/2022		

Title:
OVERALL 1ST FLOOR
PLAN - BUILDING 4

B4.A1.01

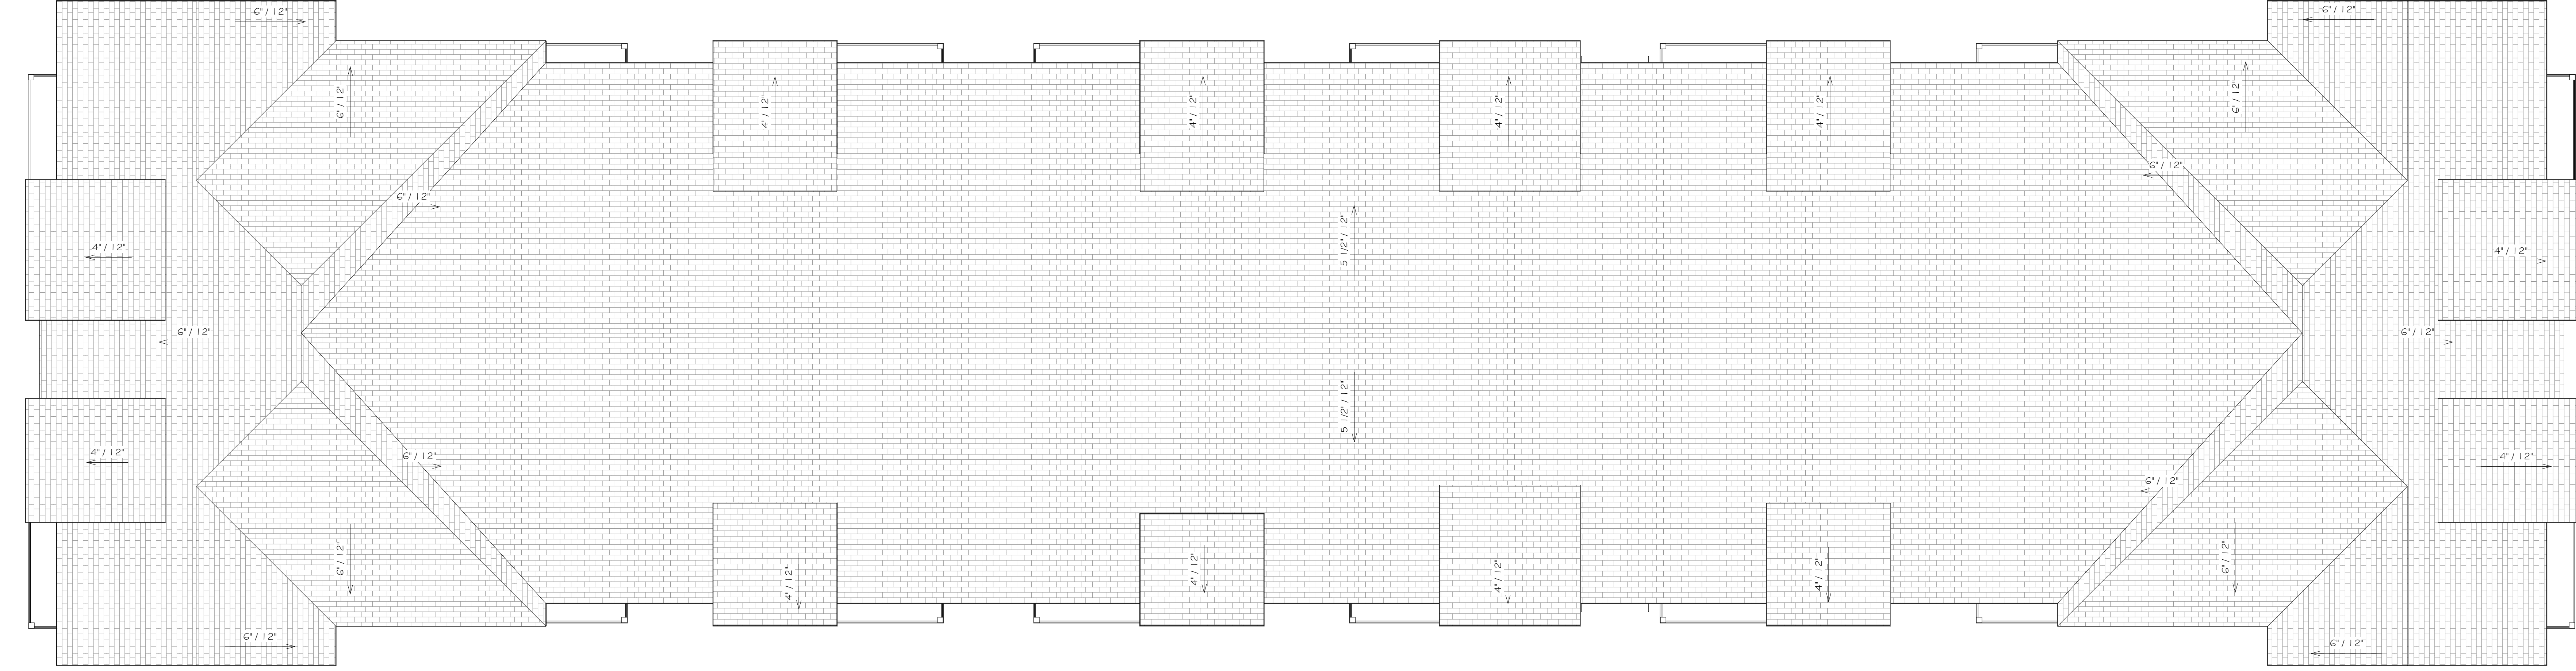

1 OVERALL ROOF PLAN - BUILDING 4
SCALE: 1/8" = 1'-0"

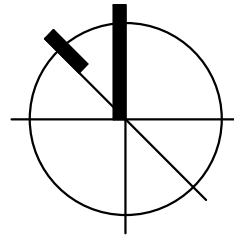

Title:
OVERALL ROOF
PLAN - BUILDING 4

B4.A1.04

Scale:	1/8" = 1'-0"
Drawn By:	Author
Checked By:	Checker
Project No.:	2021041
ZBA APPLICATION	
Date:	4/12/2022

REVISIONS

#

Description

Date



ALTA NASHOBA VALLEY

580 MAIN STREET, BOLTON, MA

ALTA NASHOBA VALLEY
580 MAIN STREET, BOLTON, MA



REVISIONS		Date
#	Description	
1/8" = 1'-0"	J/N	4/12/2022
2021041	ALW	
Project No.:	ZBA APPLICATION	
Date:	4/12/2022	
Title:	EXT. ELEVATIONS - BUILDING 4	
B4.A2.00		4/8/2022 03:19:21 AM © 2021 Market Square Architects



3 SOUTH ELEVATION
SCALE: 1/8" = 1'-0"




4 WEST ELEVATION
SCALE: 1/8" = 1'-0"




2 EAST ELEVATION
SCALE: 1/8" = 1'-0"






1 NORTH ELEVATION
SCALE: 1/8" = 1'-0"

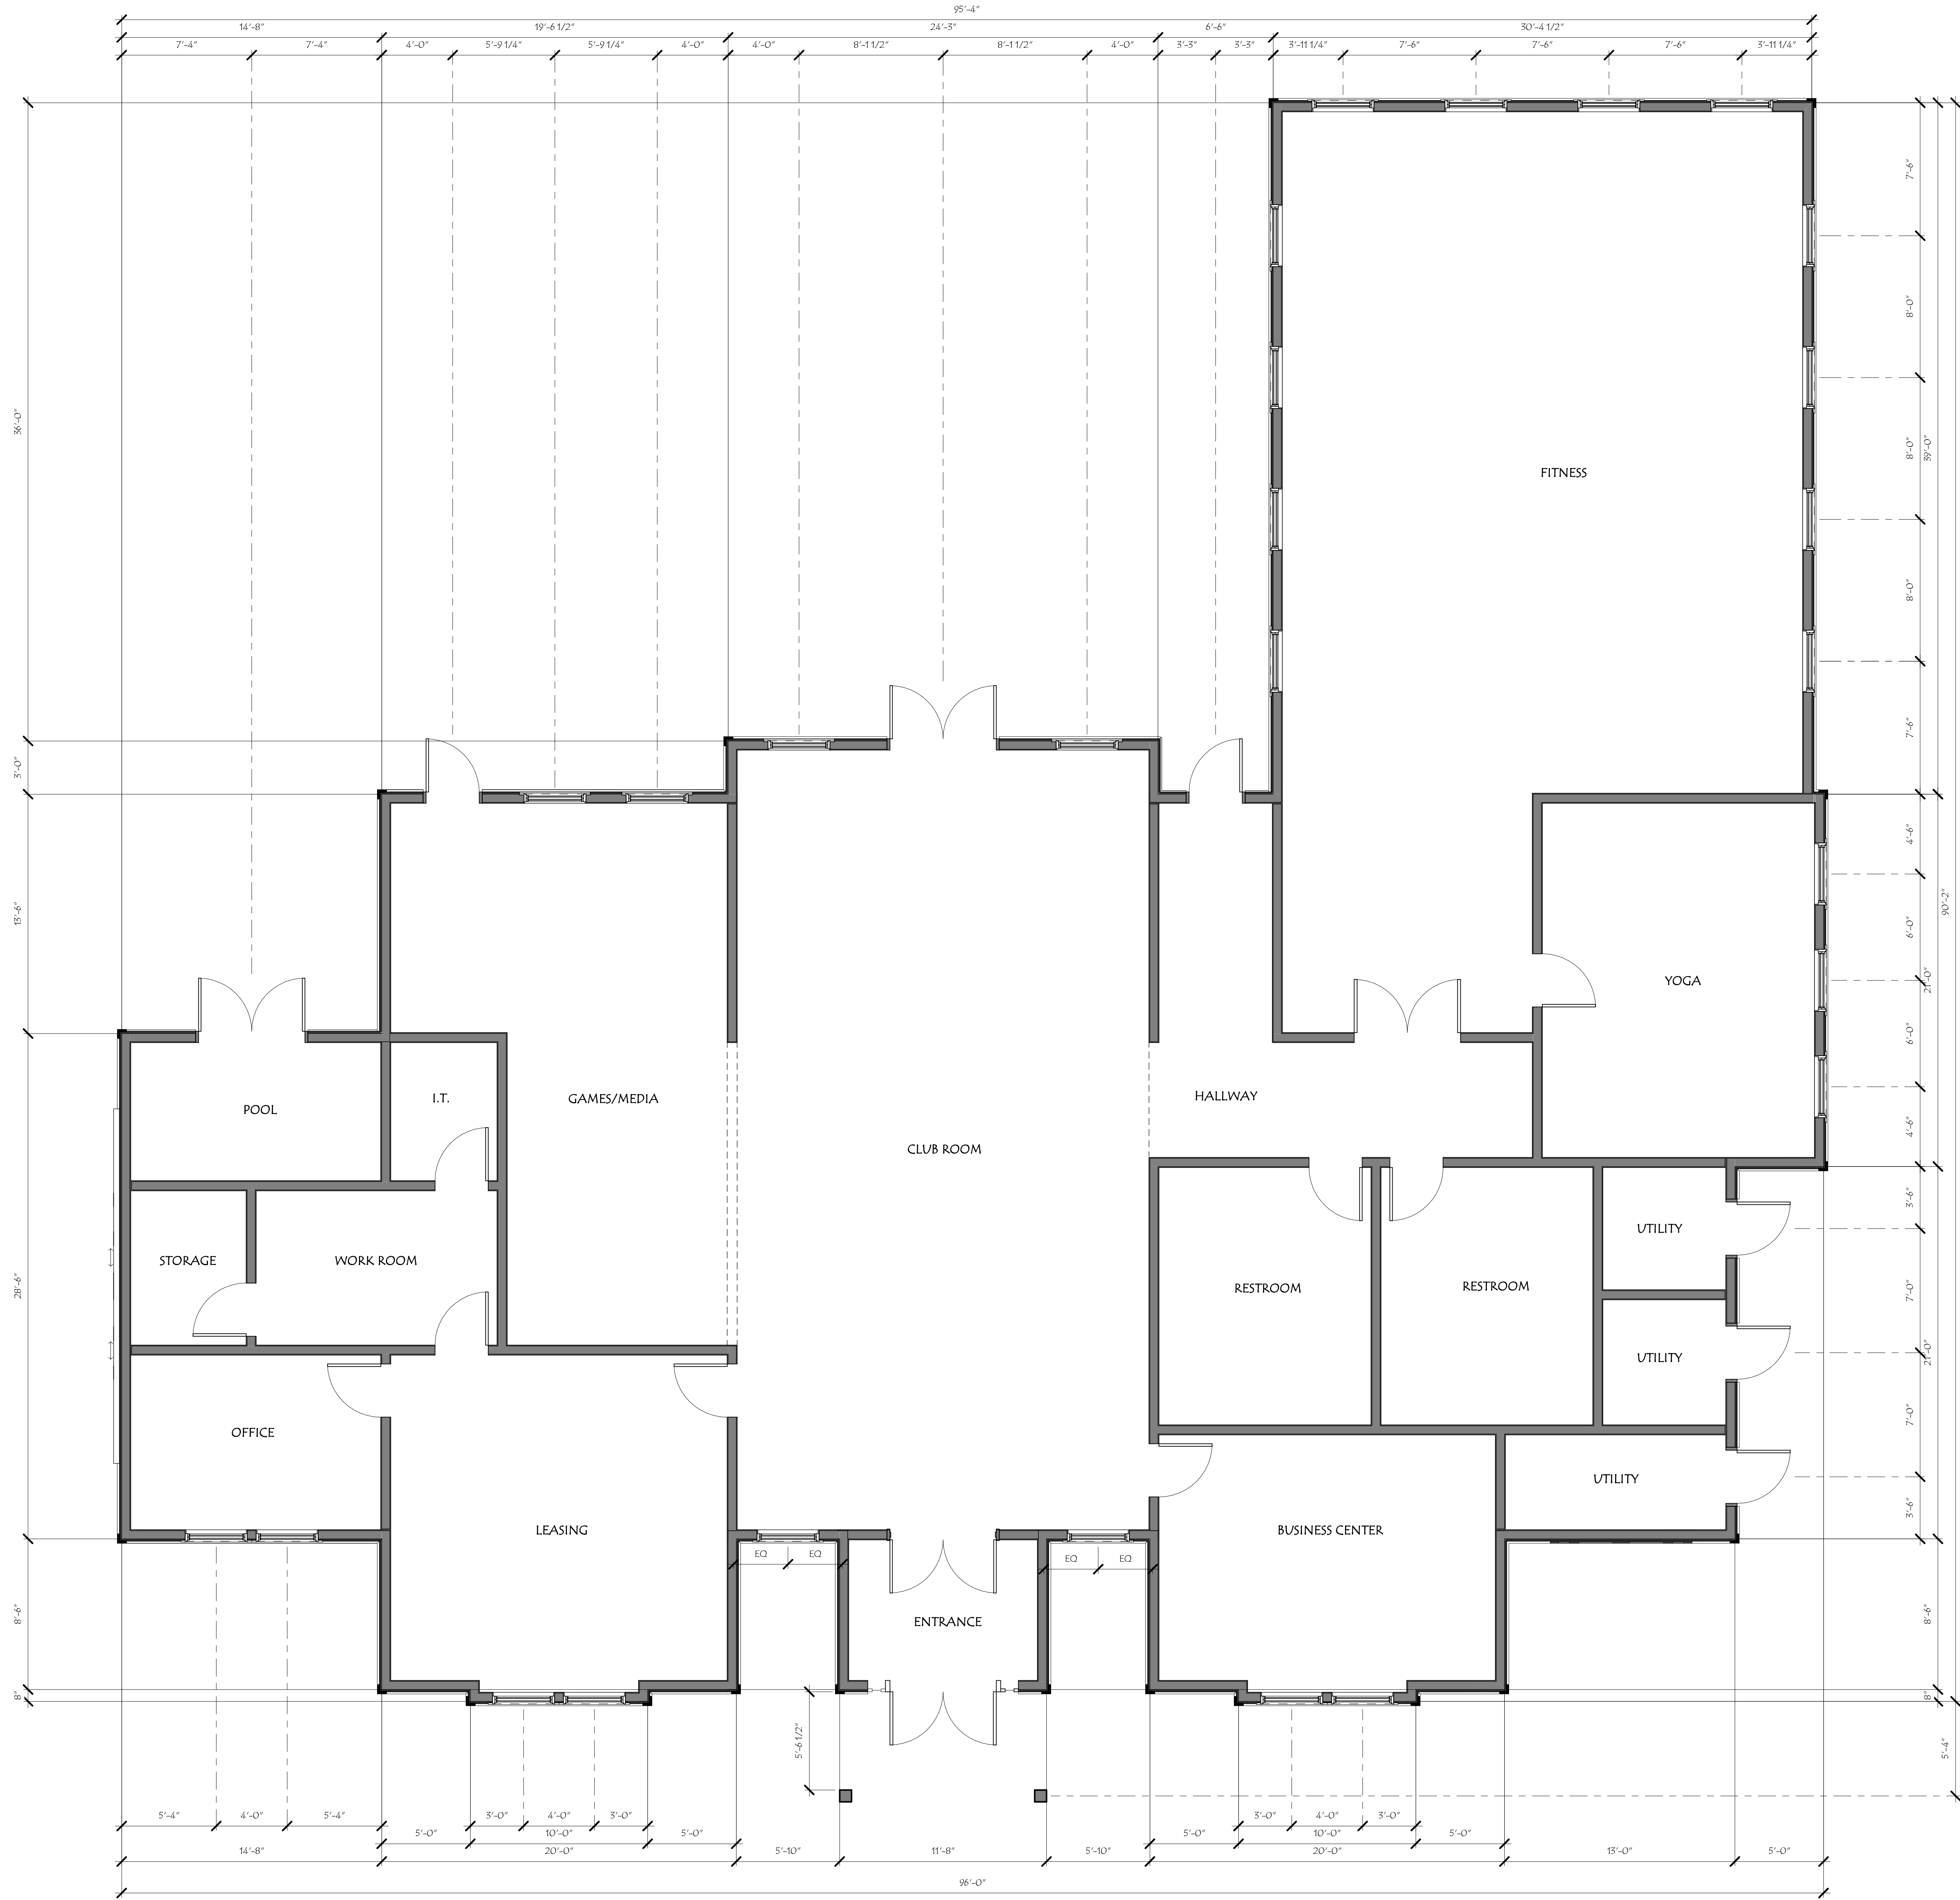

1 OVERALL FLOOR PLAN - CLUBHOUSE
1/4" = 1'-0"

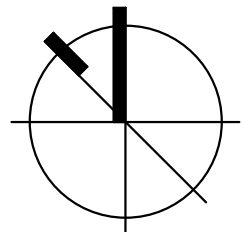

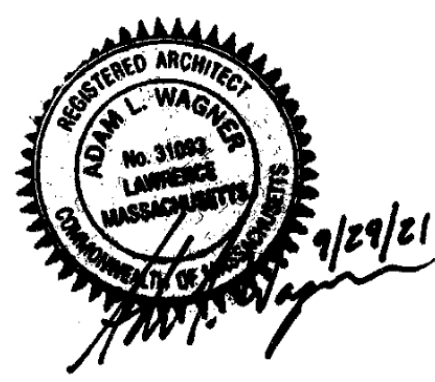 ARCHITECTS 104 Congress St., STE 205 Portsmouth, NH 03801 PH: 603.507.0202	
ALTA NASHOBA VALLEY 580 MAIN STREET, BOLTON MA	
	
Scale:	1/4" = 1'-0"
Drawn By:	J/JN
Checked By:	ALW
Project No.:	2021041
ZBA APPLICATION	Date: 4/12/2022
Title:	OVERALL FLOOR PLAN - CLUBHOUSE
CH.A1.01	

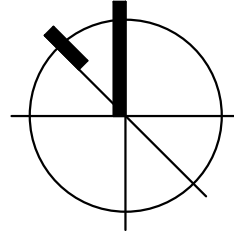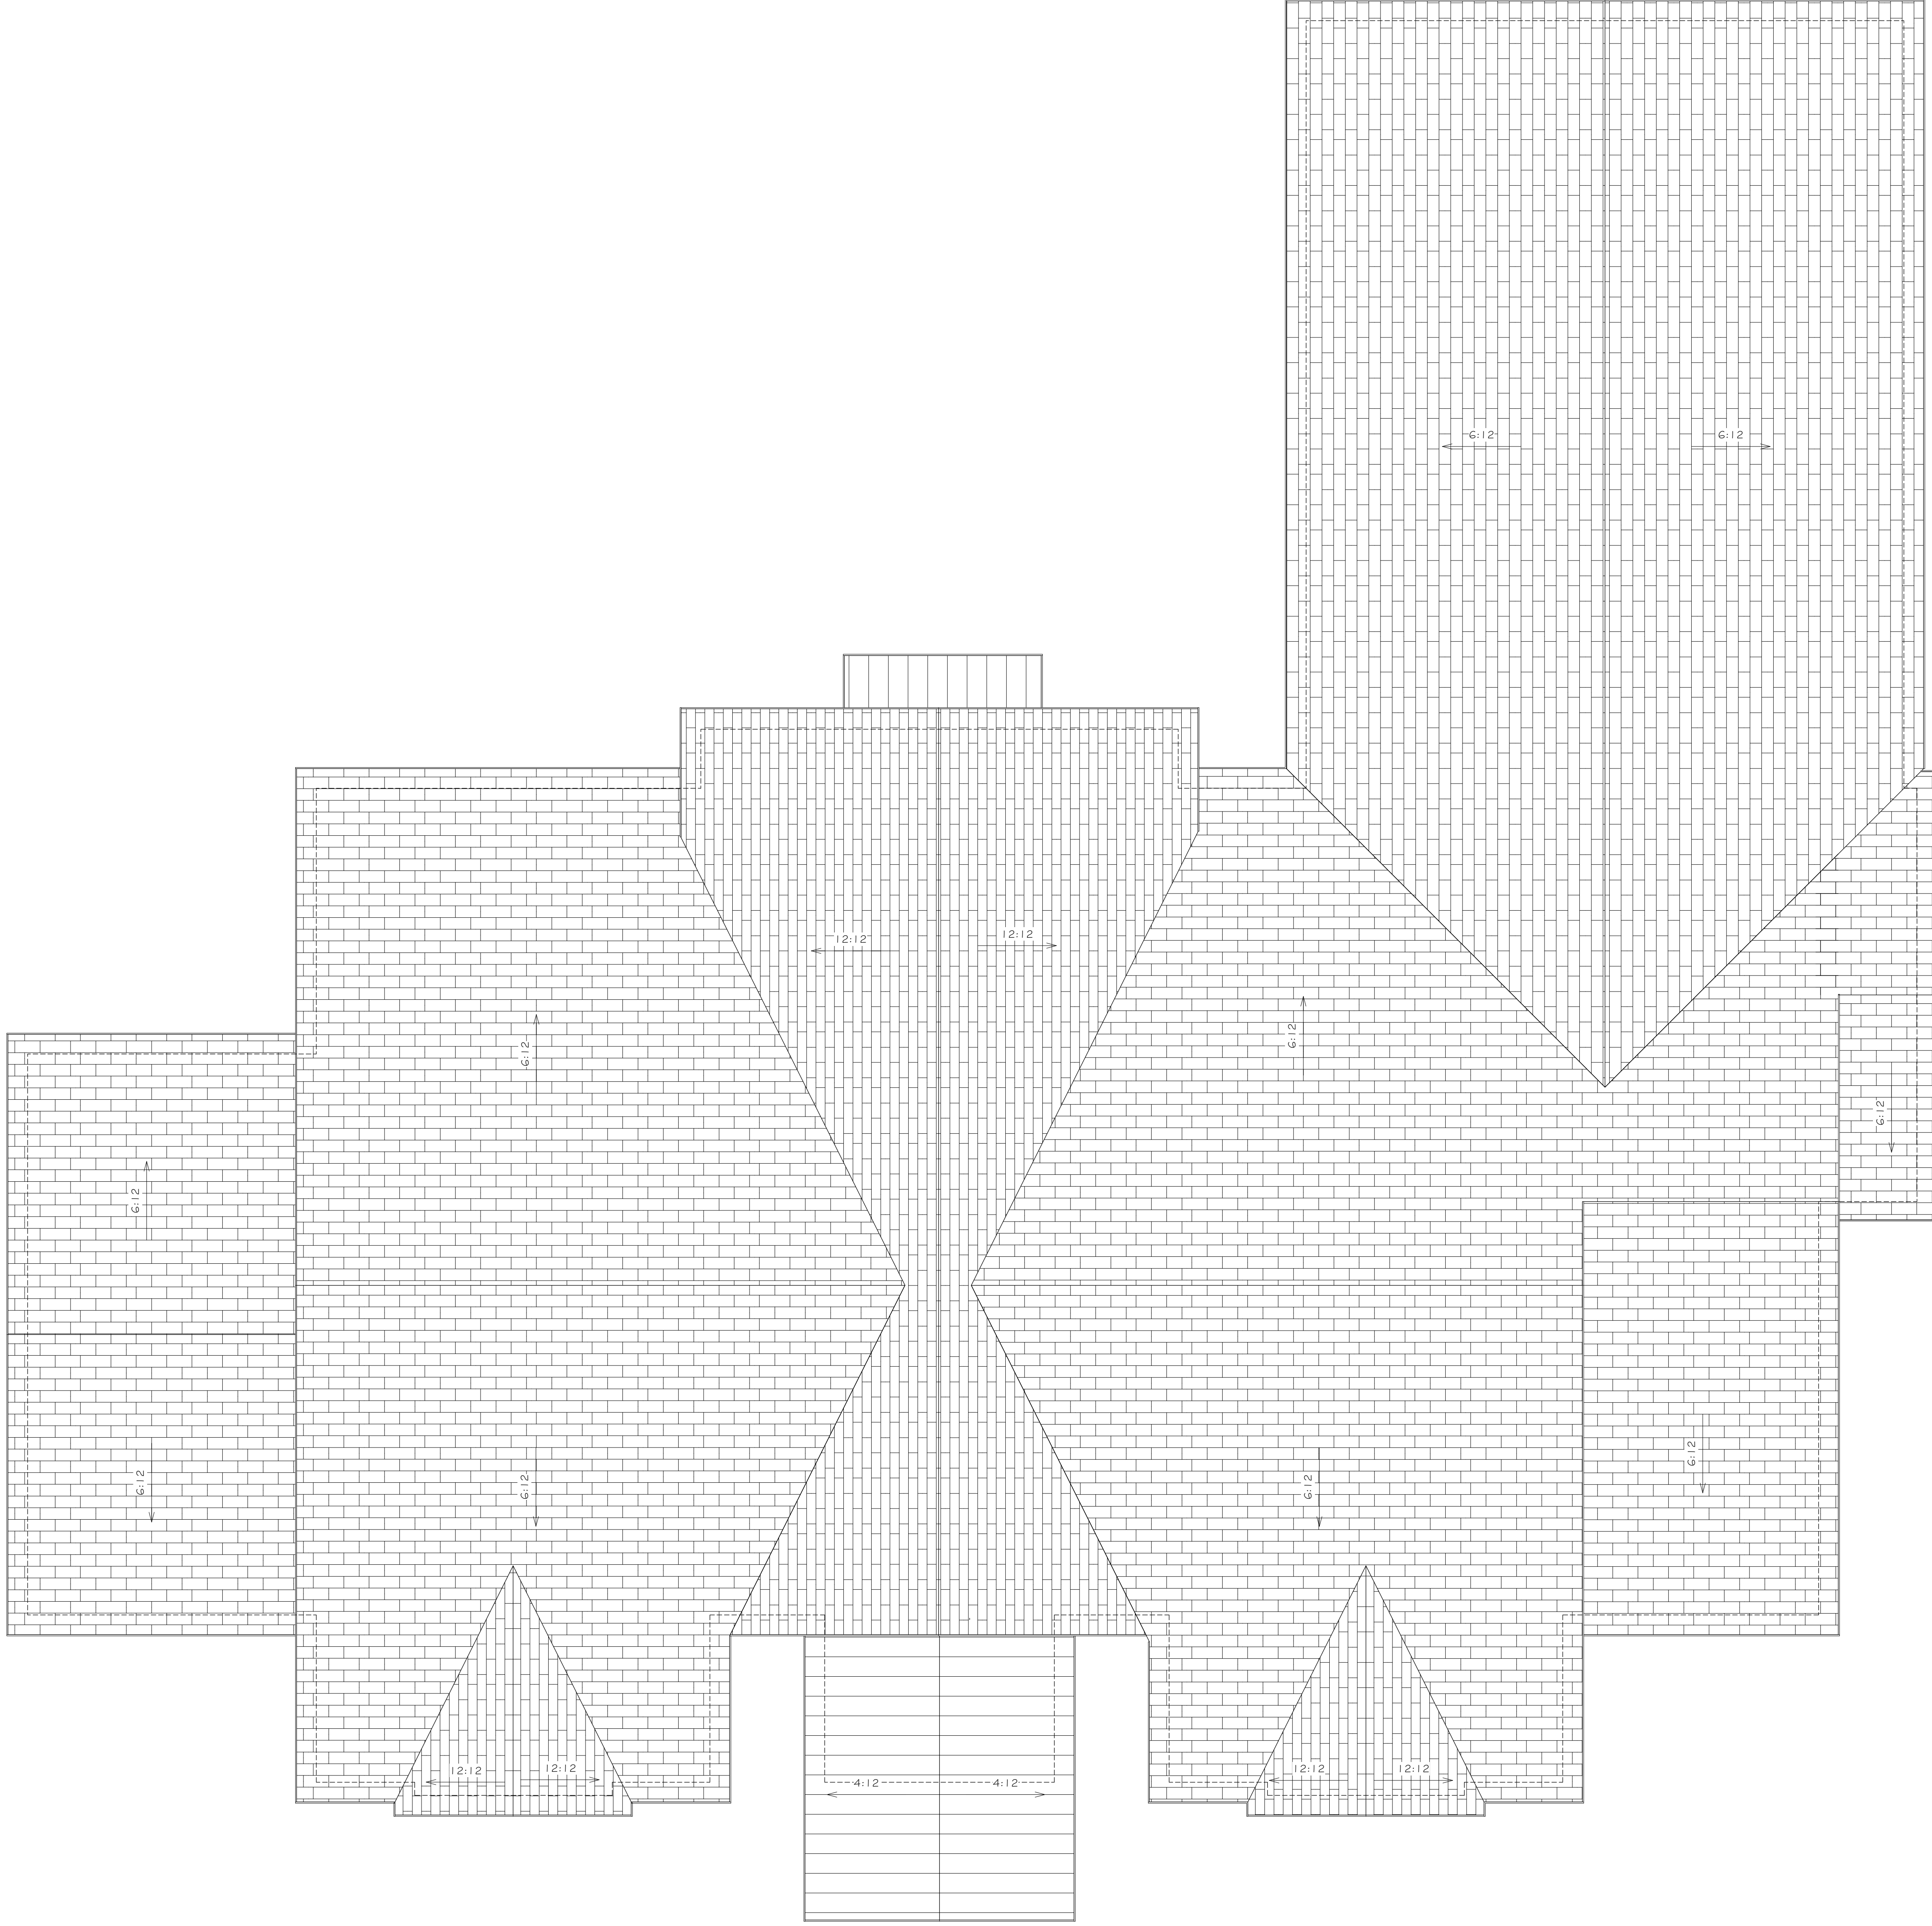

Title:
OVERALL ROOF
PLAN - CLUBHOUSE

Scale: 1/4" = 1'-0"
Drawn By: J/JN
Checked By: ALW
Project No.: 2021041
ZBA APPLICATION
Date: 4/12/2022

REVISIONS	Description	Date
#		



ALTA NASHOBA VALLEY

580 MAIN STREET, BOLTON MA

GROUND FLOOR
100'-0"

4 NORTH ELEVATION - CLUBHOUSE
1/4" = 1'-0"

GROUND FLOOR
100'-0"

3 WEST ELEVATION - CLUBHOUSE
1/4" = 1'-0"

GROUND FLOOR
100'-0"

2 EAST ELEVATION - CLUBHOUSE
1/4" = 1'-0"

GROUND FLOOR
100'-0"

1 SOUTH ELEVATION - CLUBHOUSE
1/4" = 1'-0"

ALTA NASHOBA VALLEY

580 MAIN STREET, BOLTON MA



Date

Description

REVISIONS
#

1/4" = 1'-0"
J/JN
ALW
2021041

Scale:

Drawn By:

Checked By:

Project No.:


ZBA APPLICATION

Date:

4/12/2022

Title:
EXT. ELEVATIONS -
CLUBHOUSE

CH.A2.00

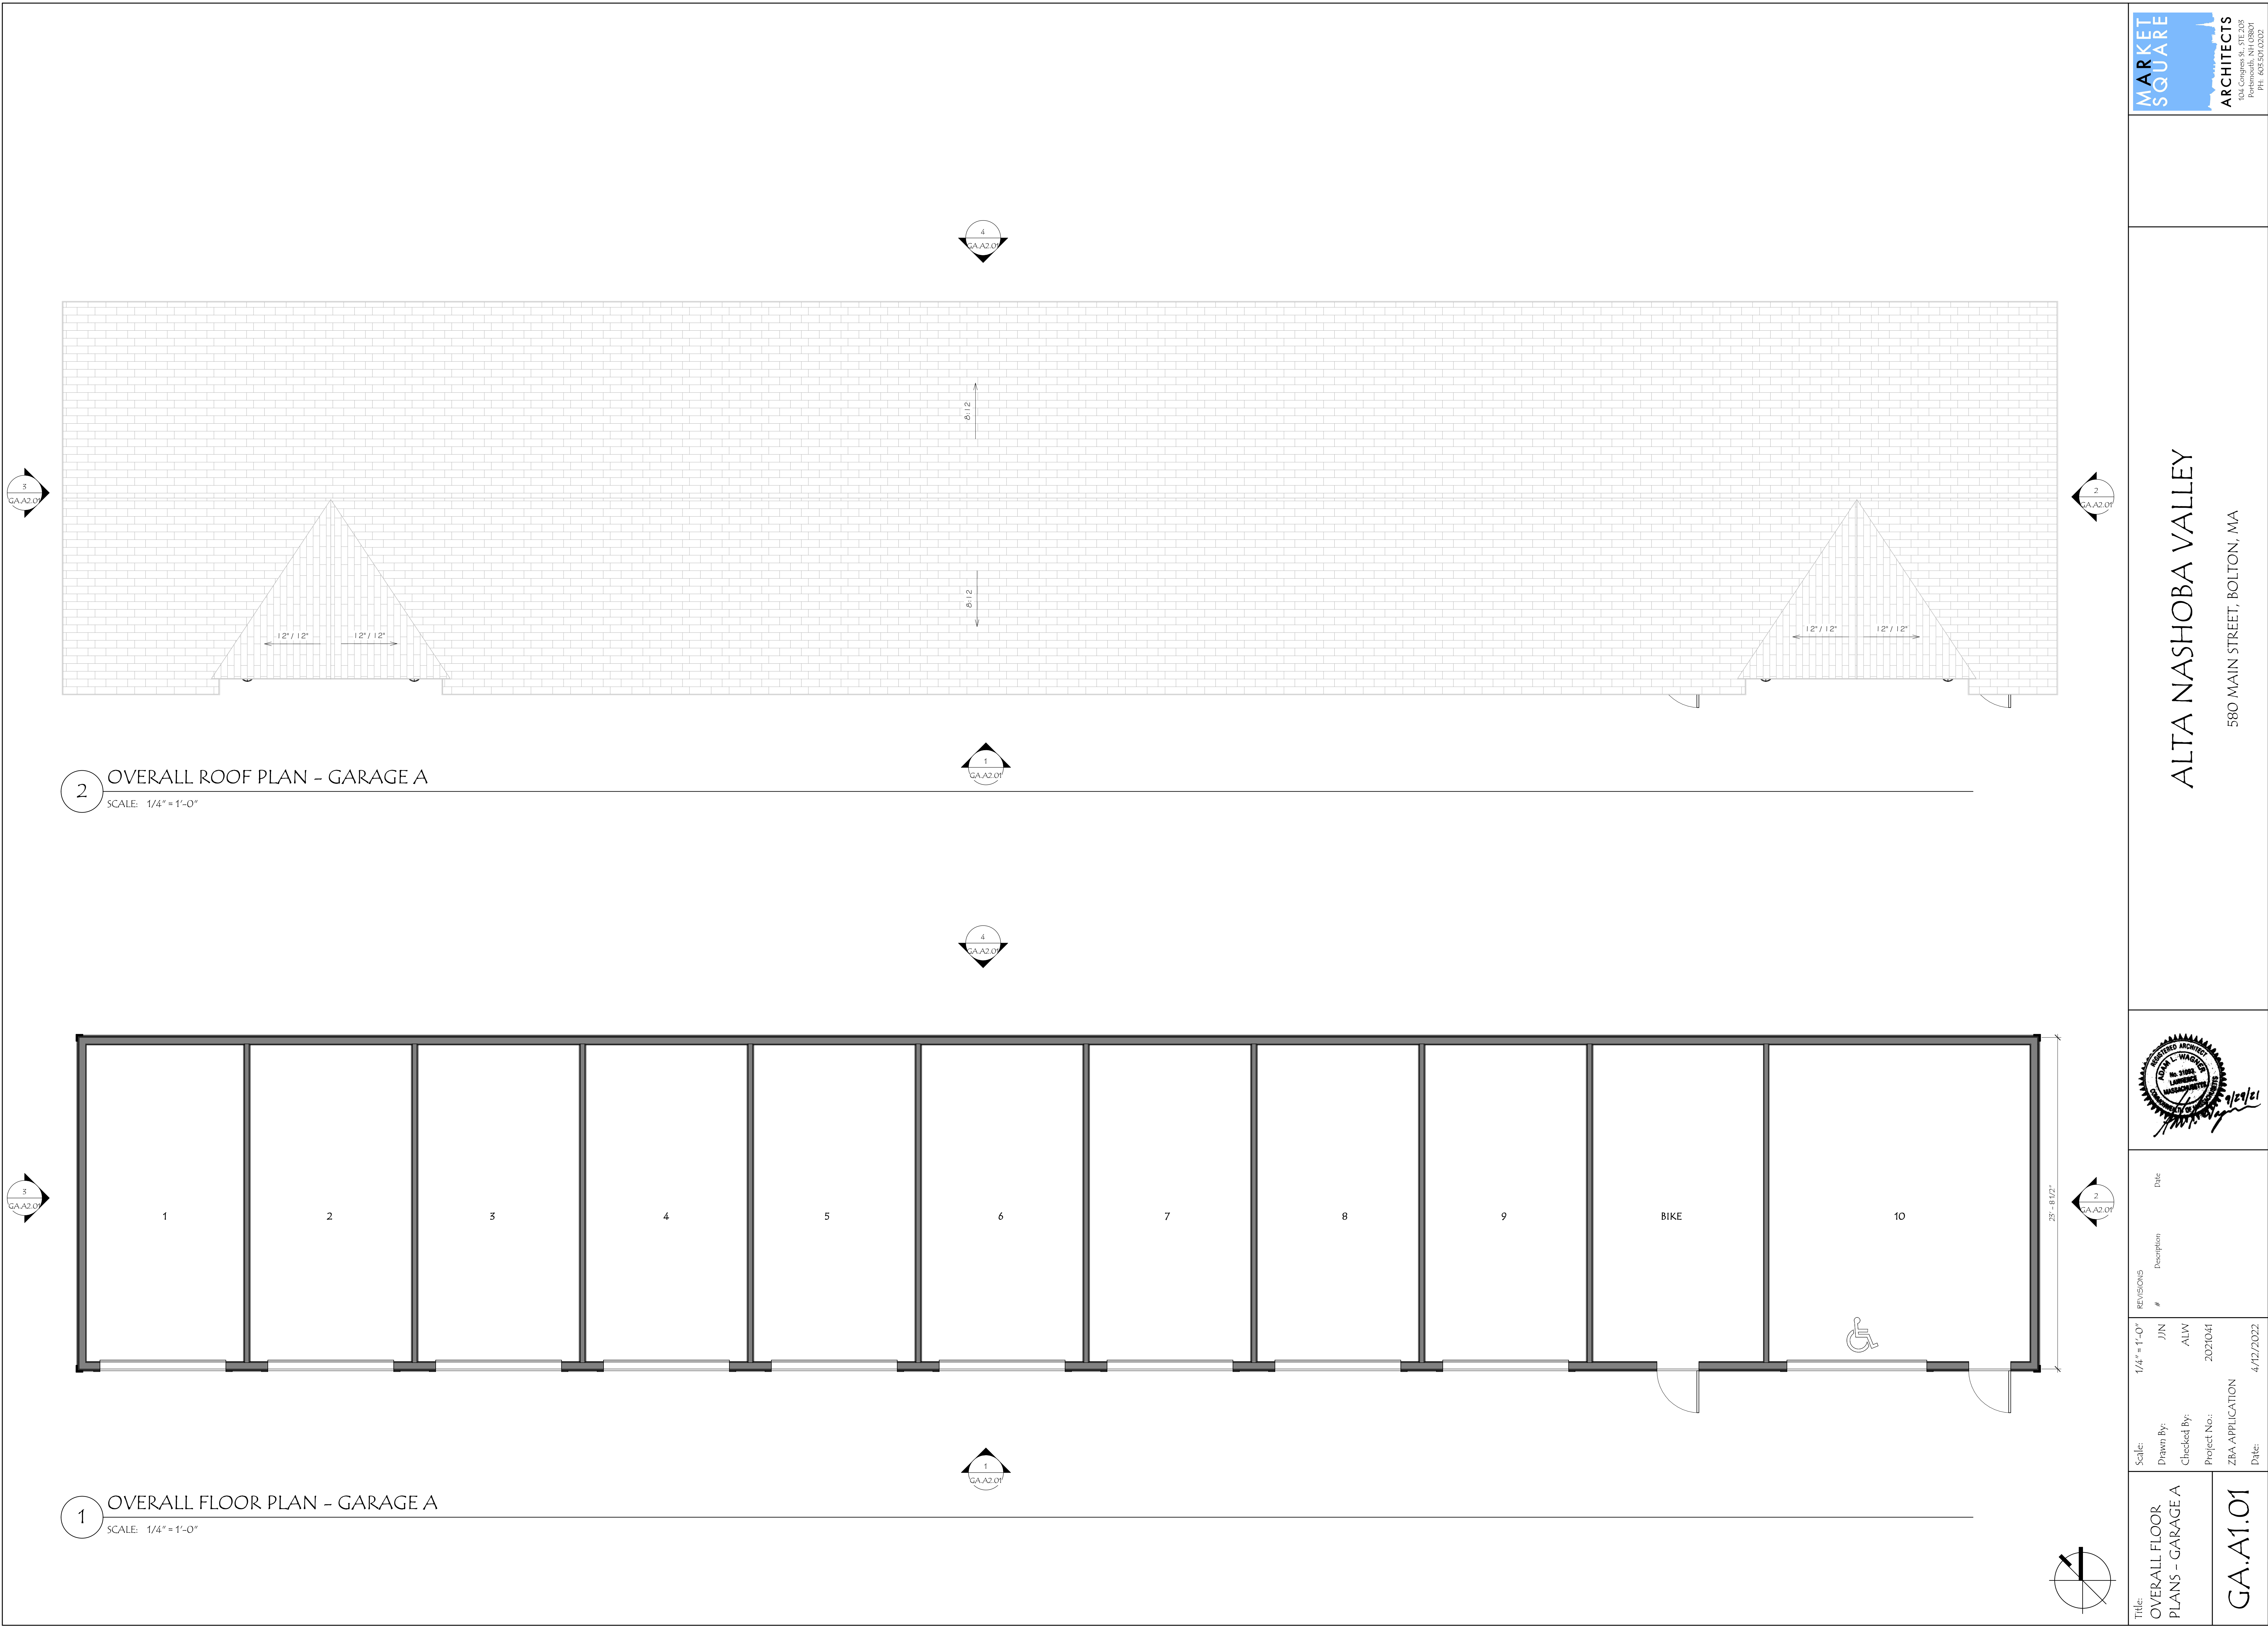


2 OVERALL ROOF PLAN - GARAGE A

SCALE: 1/4" = 1'-0"


1 OVERALL FLOOR PLAN - GARAGE A

SCALE: 1/4" = 1'-0"


Title: OVERALL FLOOR PLANS - GARAGE A	Scale: 1/4" = 1'-0"		Date: 4/12/2022	
	Drawn By: J/JN	Checked By: ALW	Project No.: 2021041	
GA.A1.01		ZBA APPLICATION		
2021 Market Square Architects		4/8/2022 9:21:57 AM		

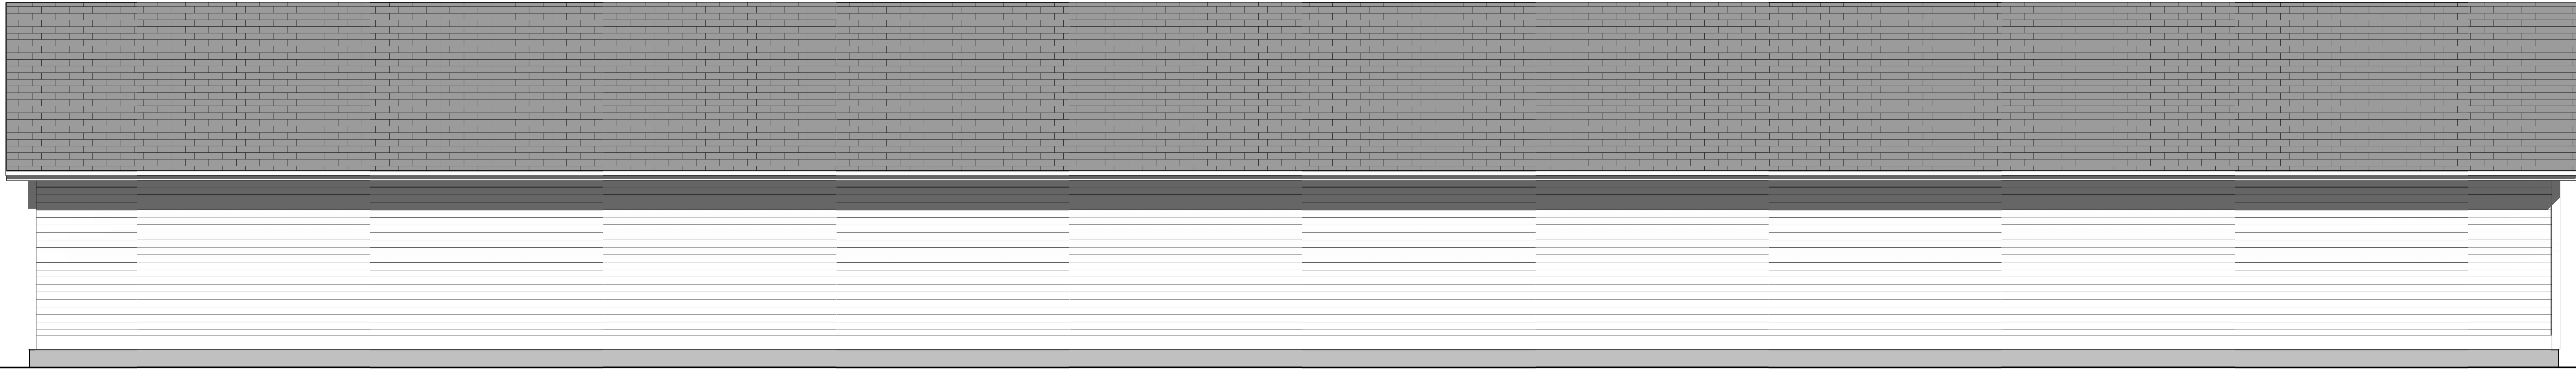

4 NORTH ELEVATION - GARAGE A
SCALE: 1/4" = 1'-0"

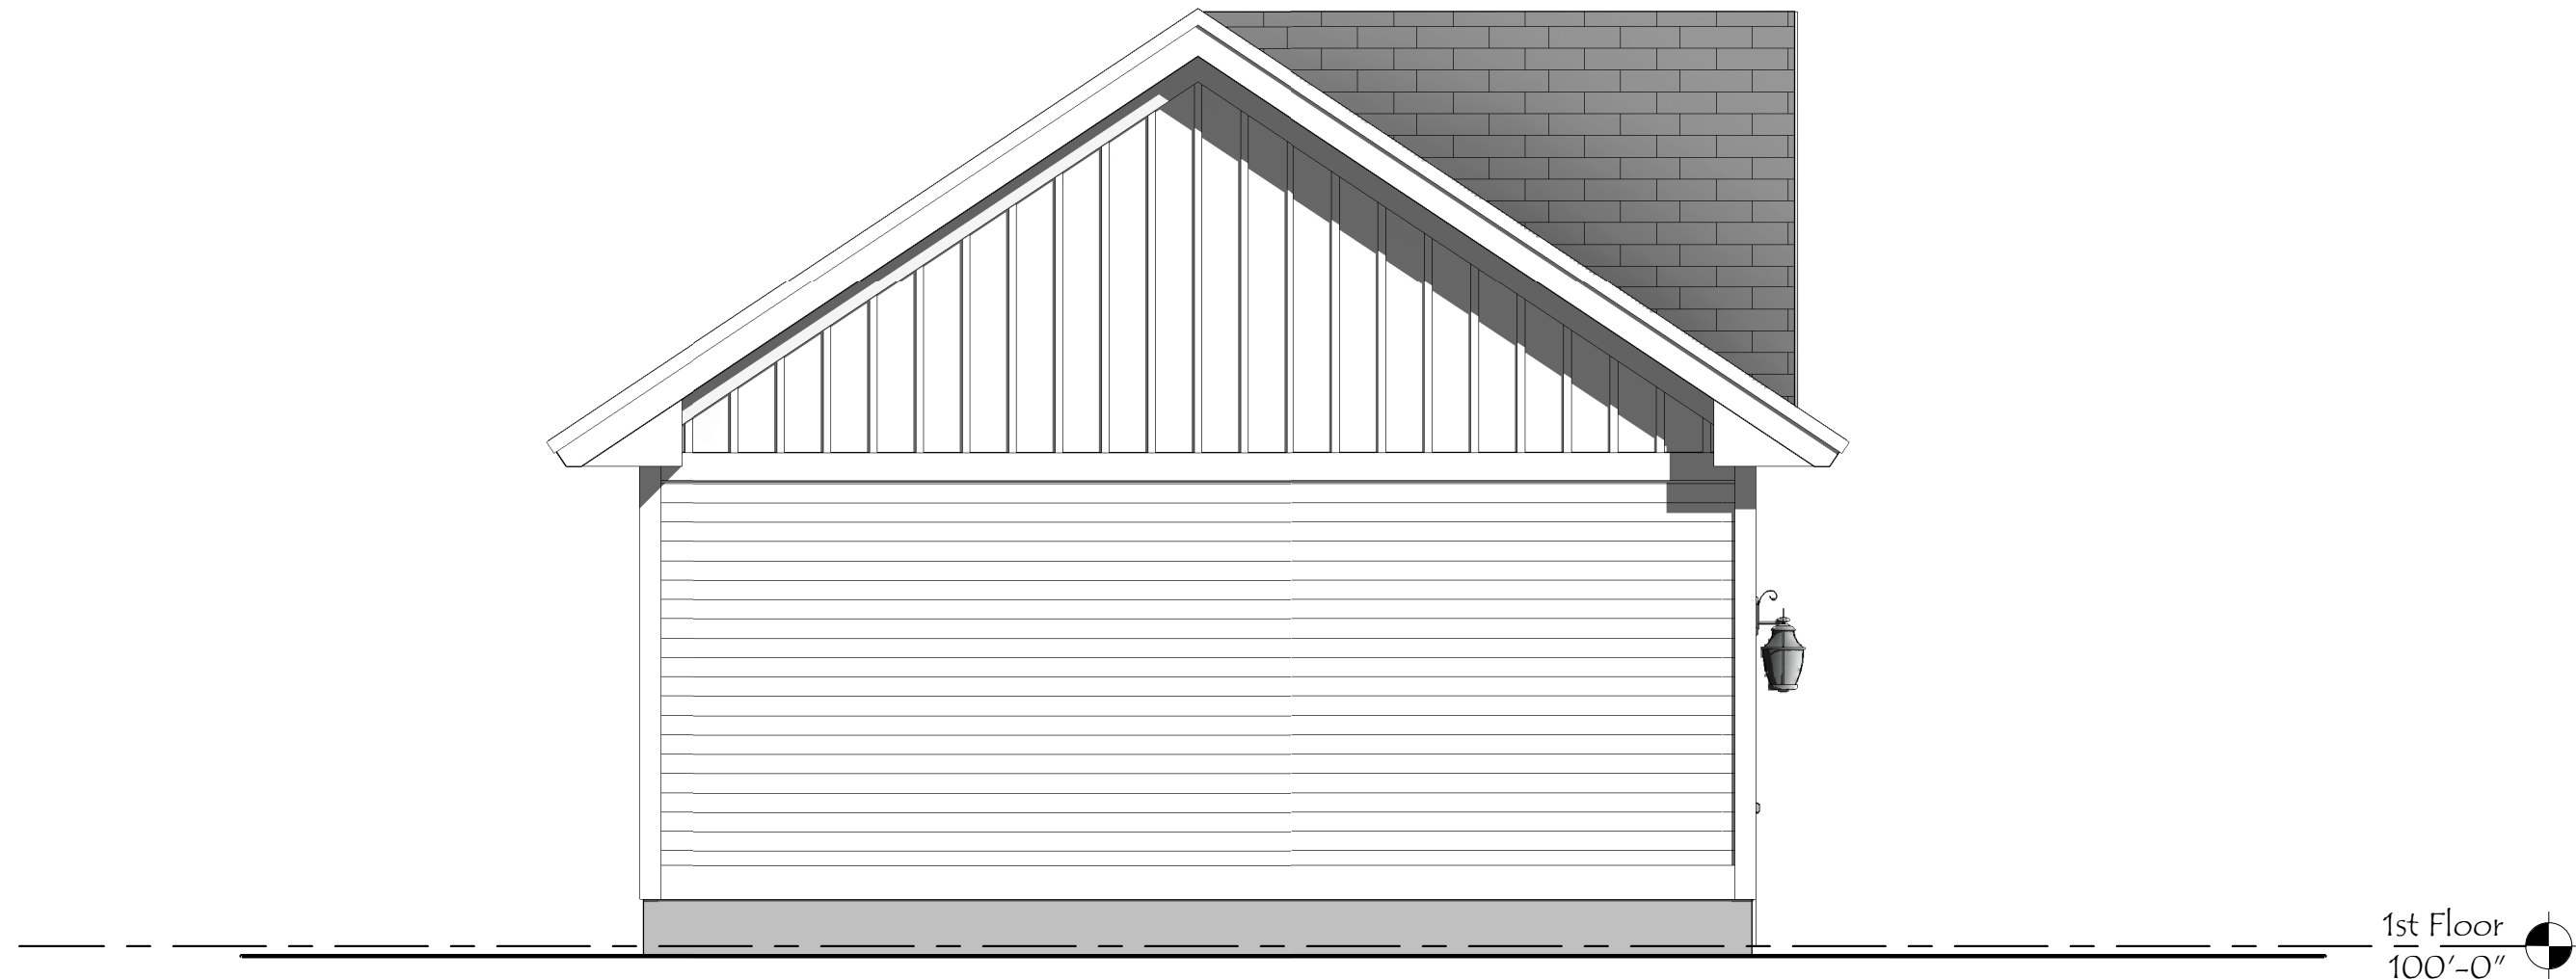

3 WEST ELEVATION - GARAGE A
SCALE: 1/4" = 1'-0"

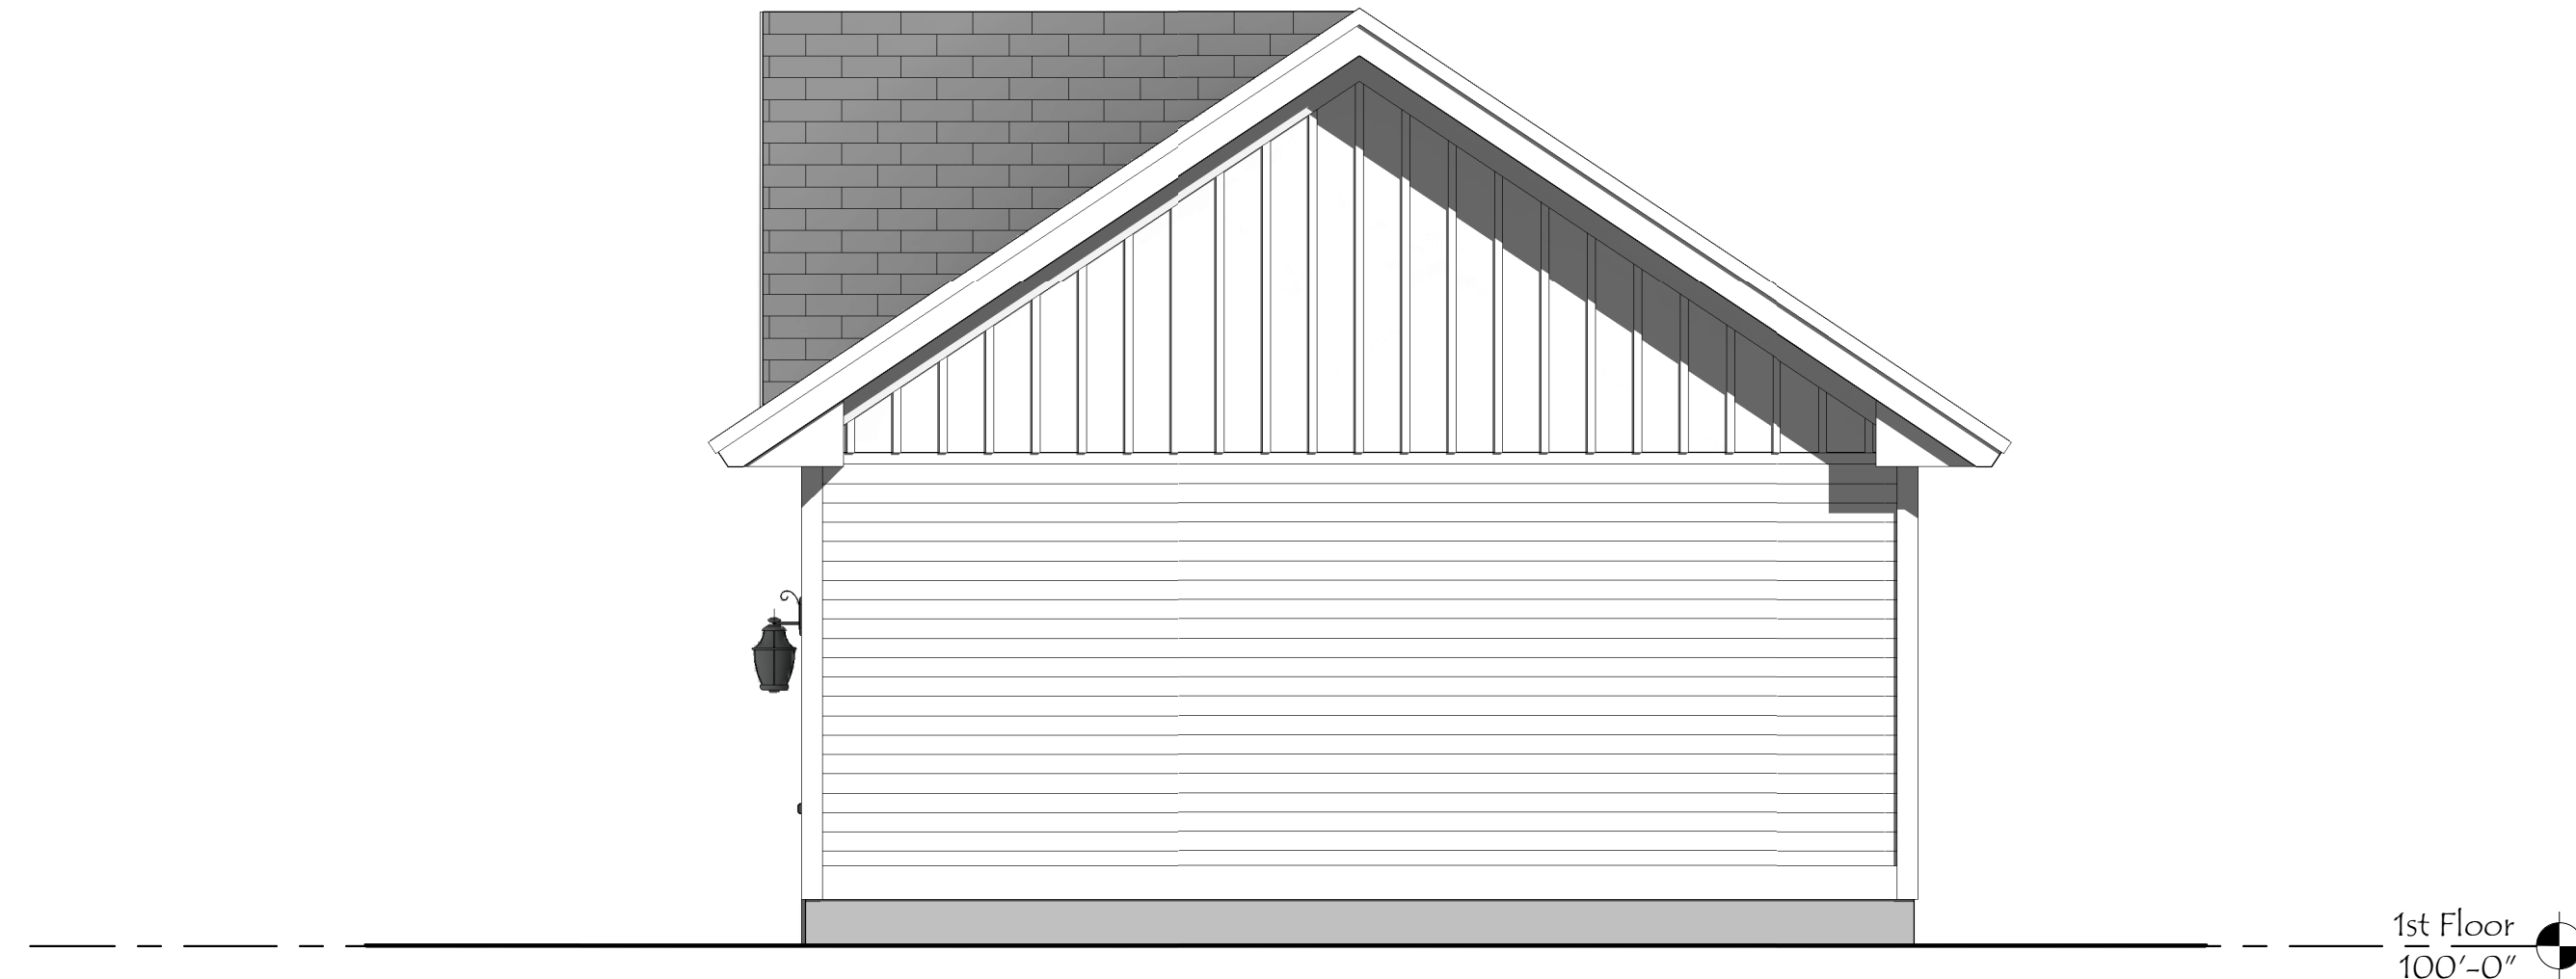

2 EAST ELEVATION - GARAGE A
SCALE: 1/4" = 1'-0"



1 SOUTH ELEVATION - GARAGE A
SCALE: 1/4" = 1'-0"


ALTA NASHOBA VALLEY

580 MAIN STREET, BOLTON, MA




REVISIONS	Date	
	#	Description
1/4" = 1'-0"	J/JN	ALW
Drawn By:	2021041	
Checked By:		
Project No.:		
ZBA APPLICATION		
Date:	4/12/2022	

Title: OVERALL FLOOR PLANS - GARAGE B	GB.A1.01
---	----------

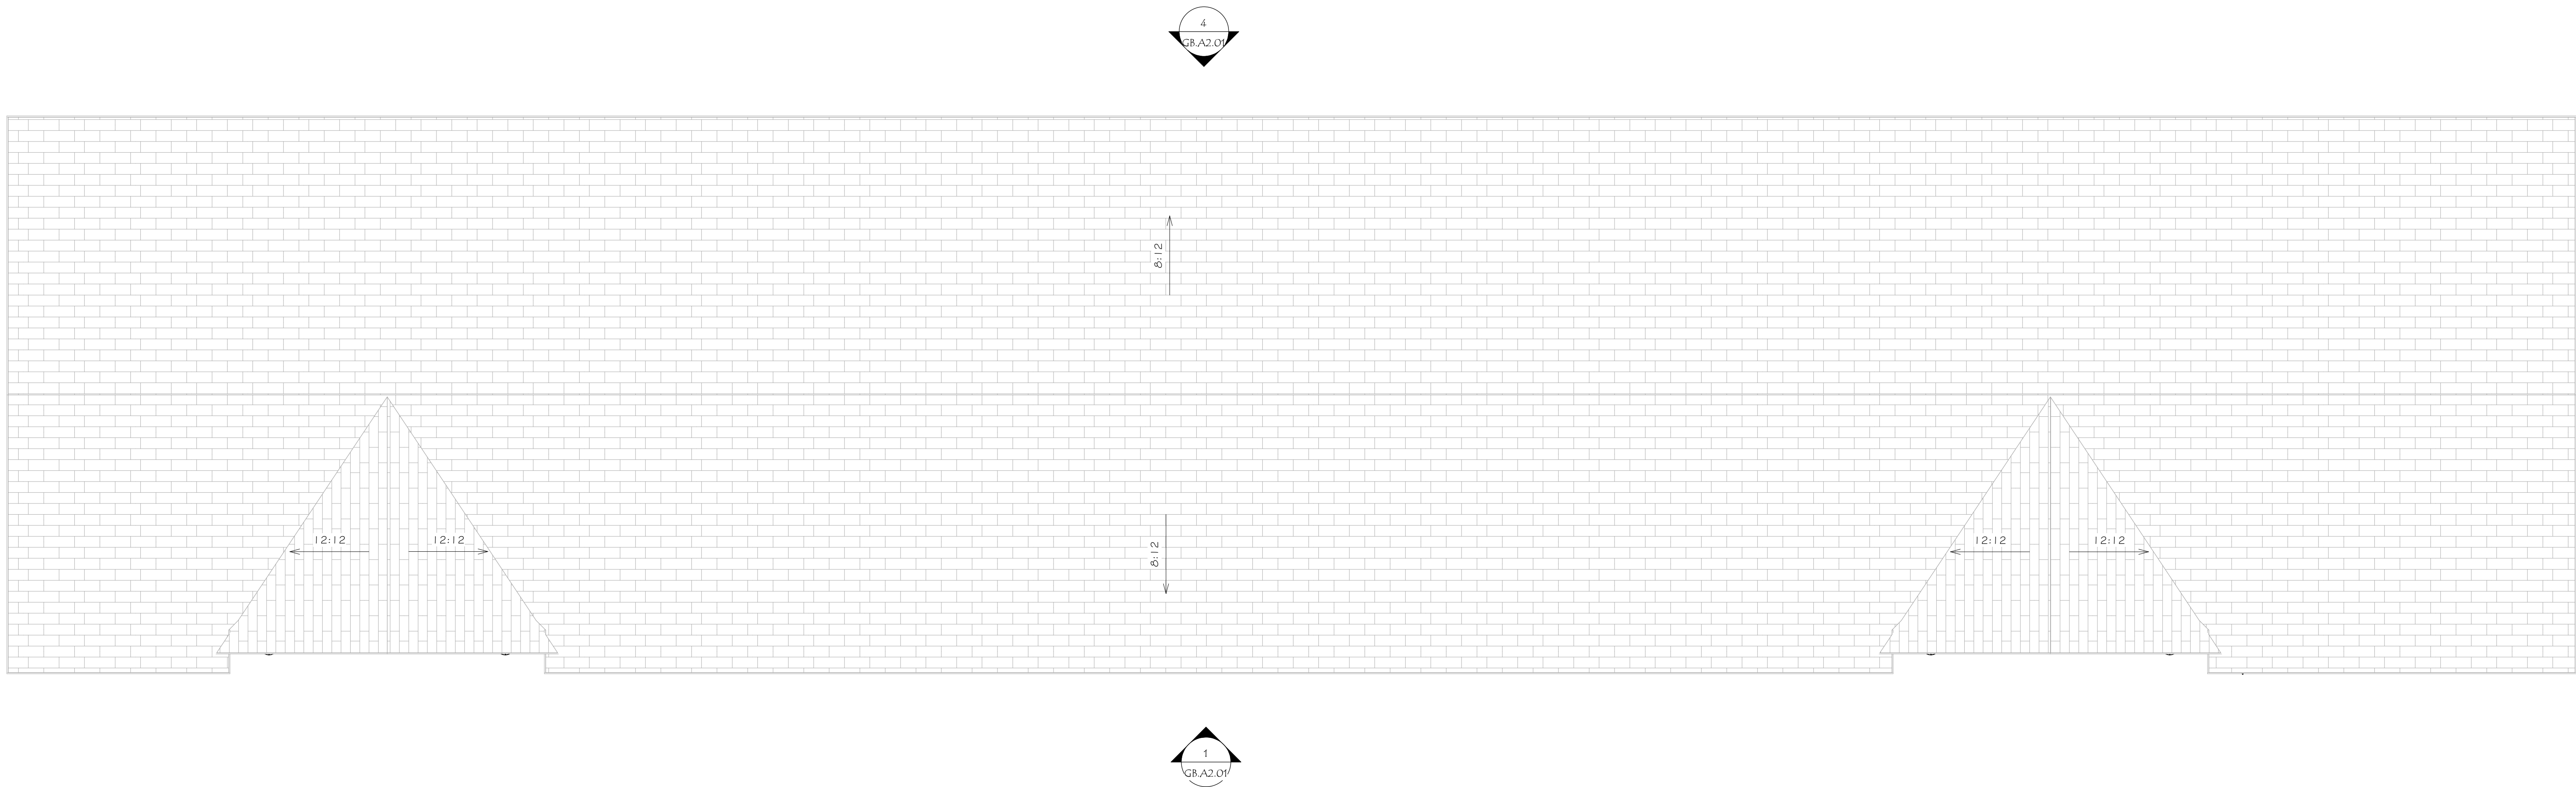


2 OVERALL ROOF PLAN - GARAGE B

SCALE: 1/4" = 1'-0"

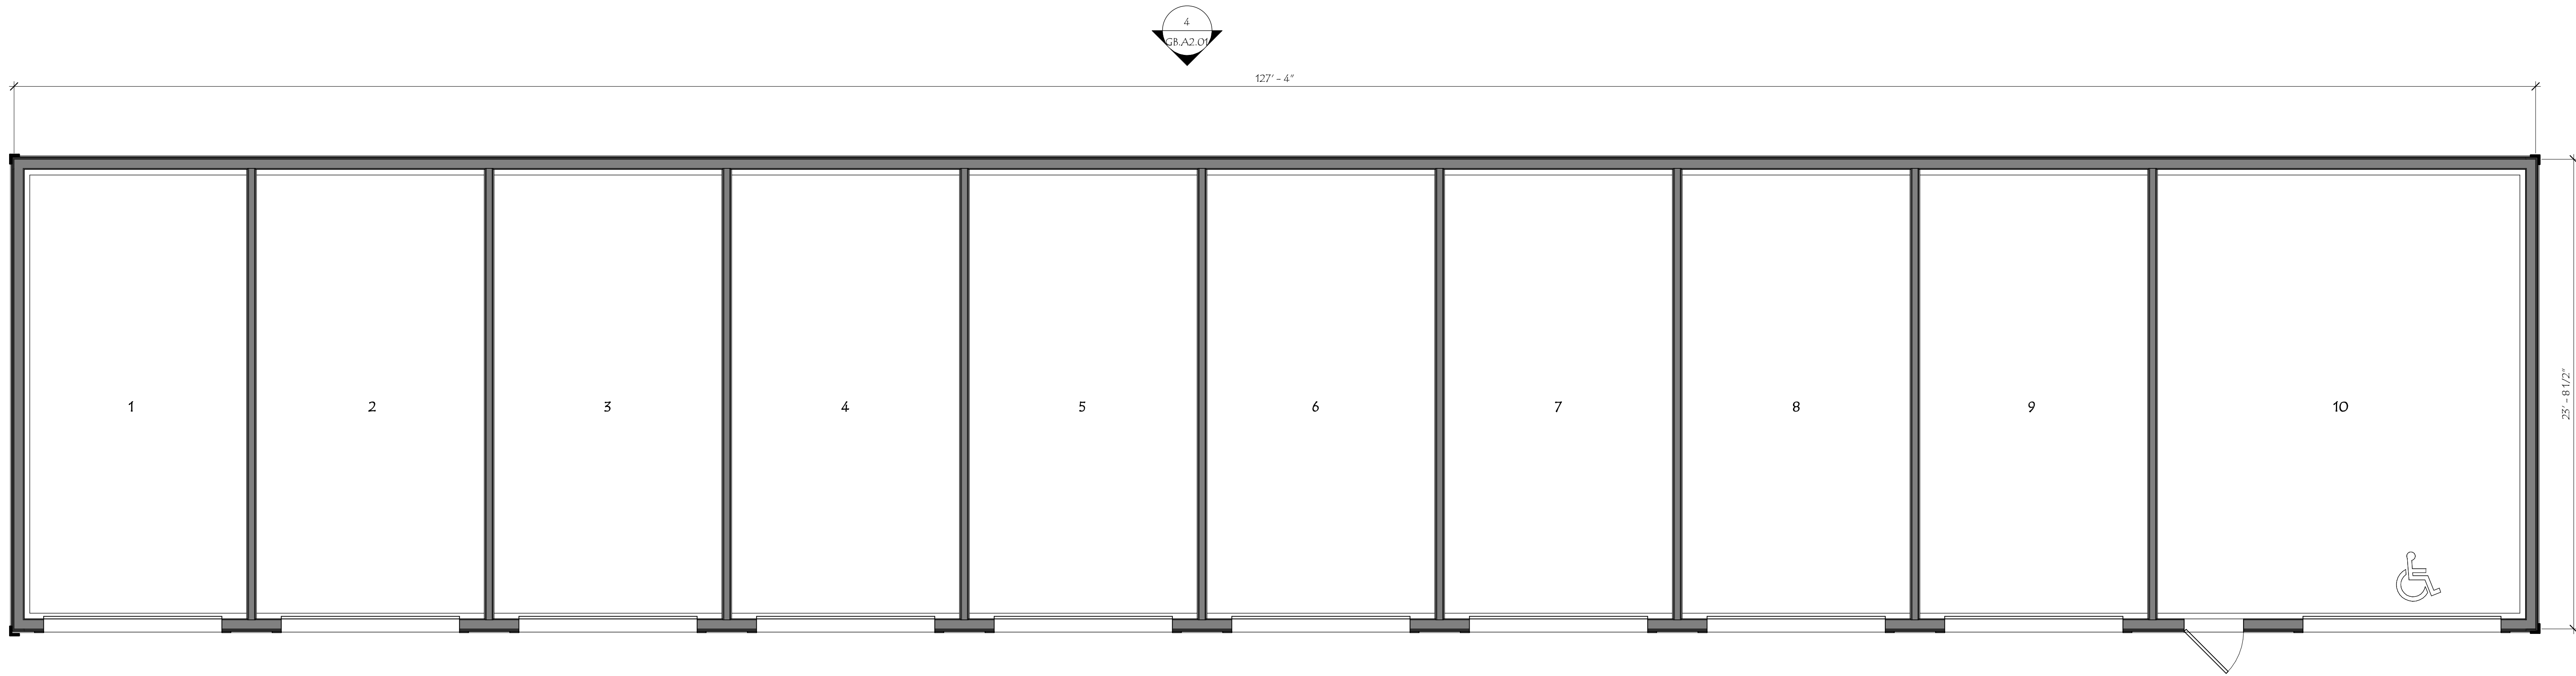


1 OVERALL FLOOR PLAN - GARAGE B

SCALE: 1/4" = 1'-0"

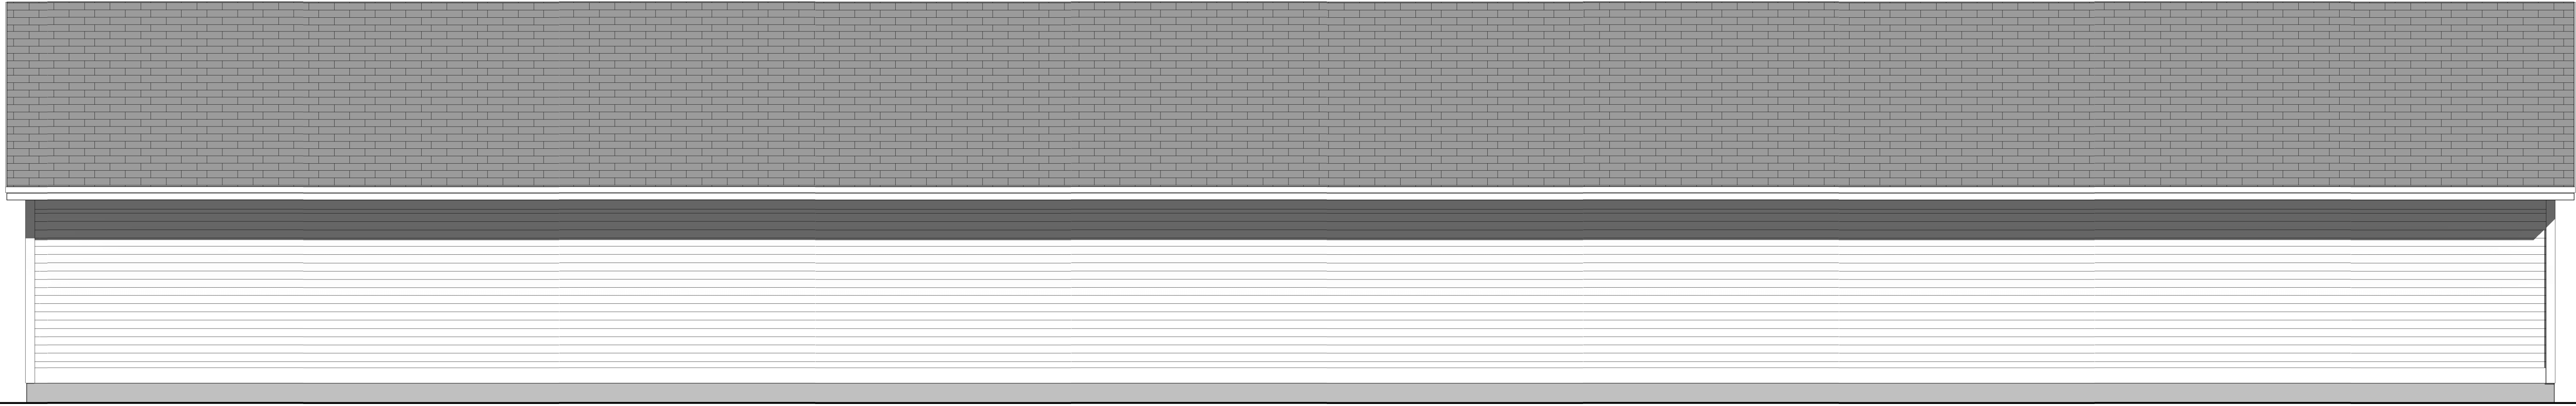


1st Floor
100'-0"

4 WEST ELEVATION - GARAGE B
SCALE: 1/4" = 1'-0"

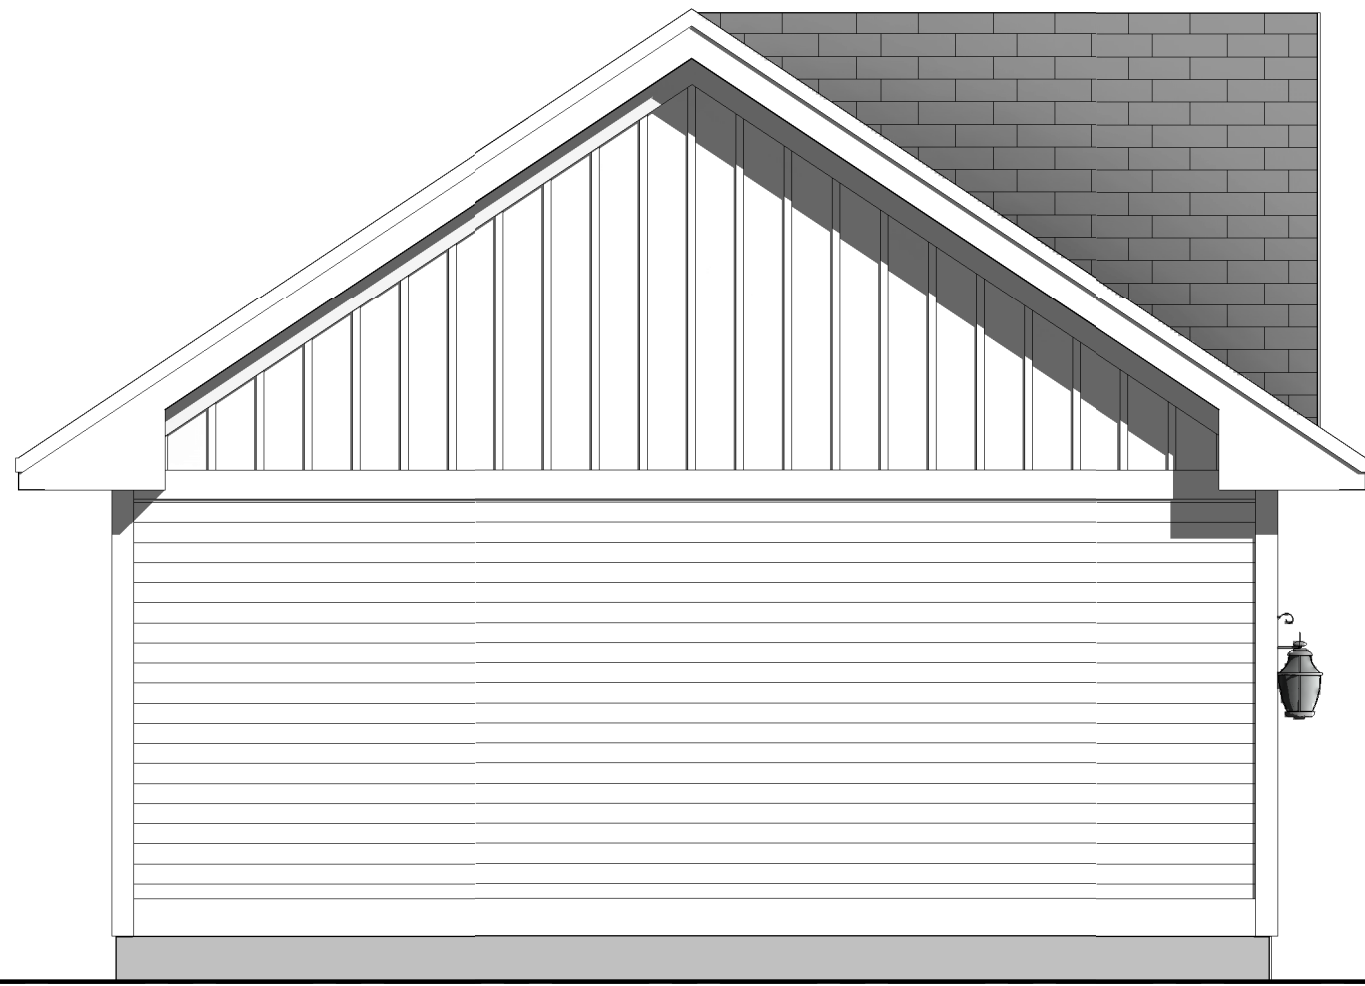

1st Floor
100'-0"

3 SOUTH ELEVATION - GARAGE - B
SCALE: 1/4" = 1'-0"

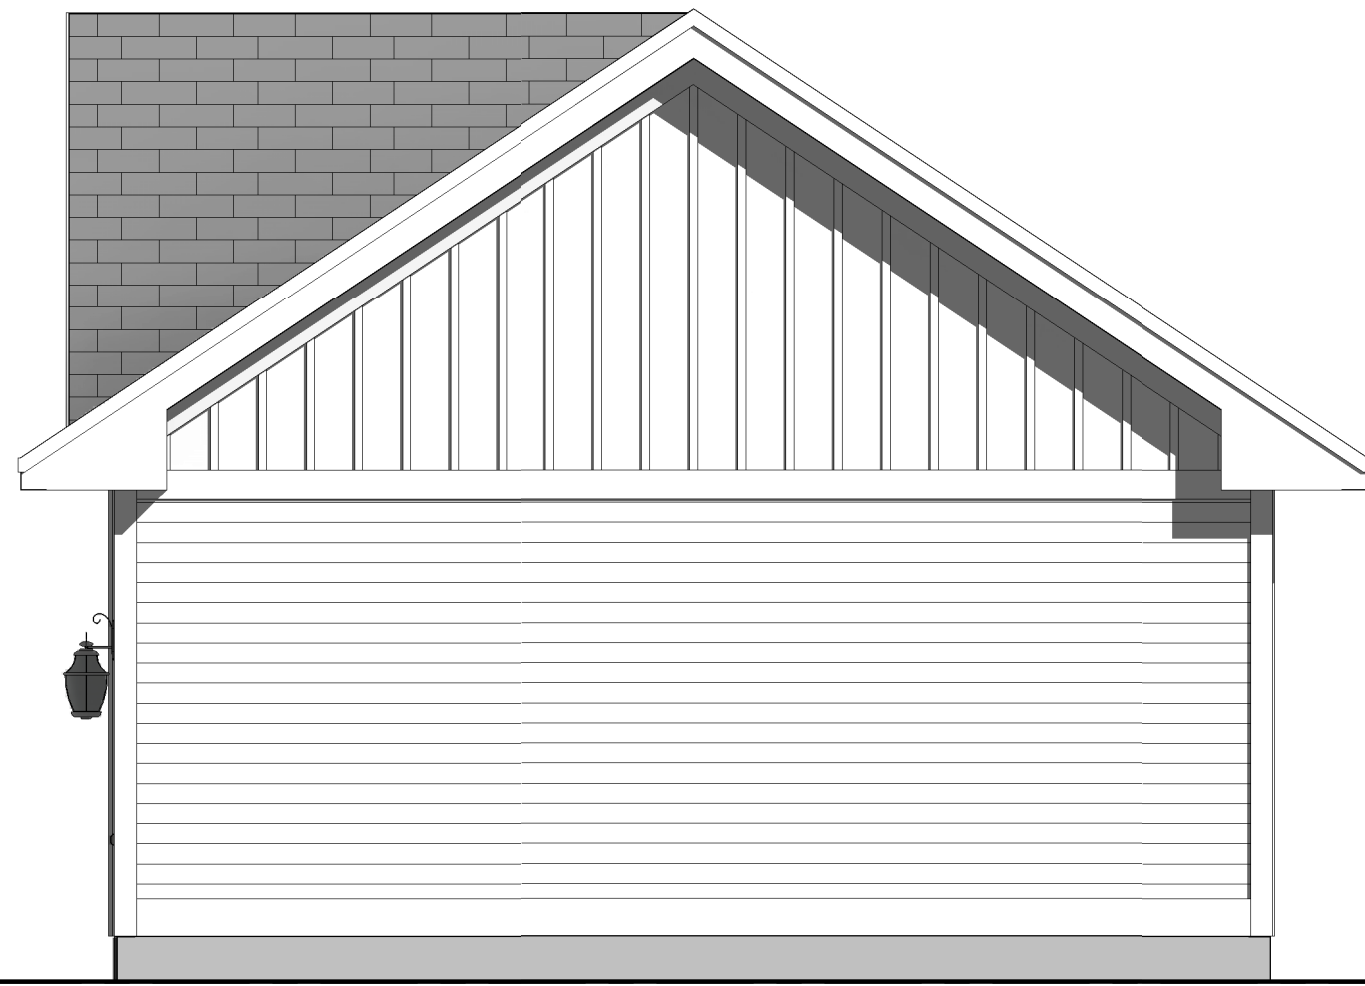


1st Floor
100'-0"

2 NORTH ELEVATION - GARAGE B
SCALE: 1/4" = 1'-0"




1st Floor
100'-0"


1 EAST ELEVATION - GARAGE B
SCALE: 1/4" = 1'-0"

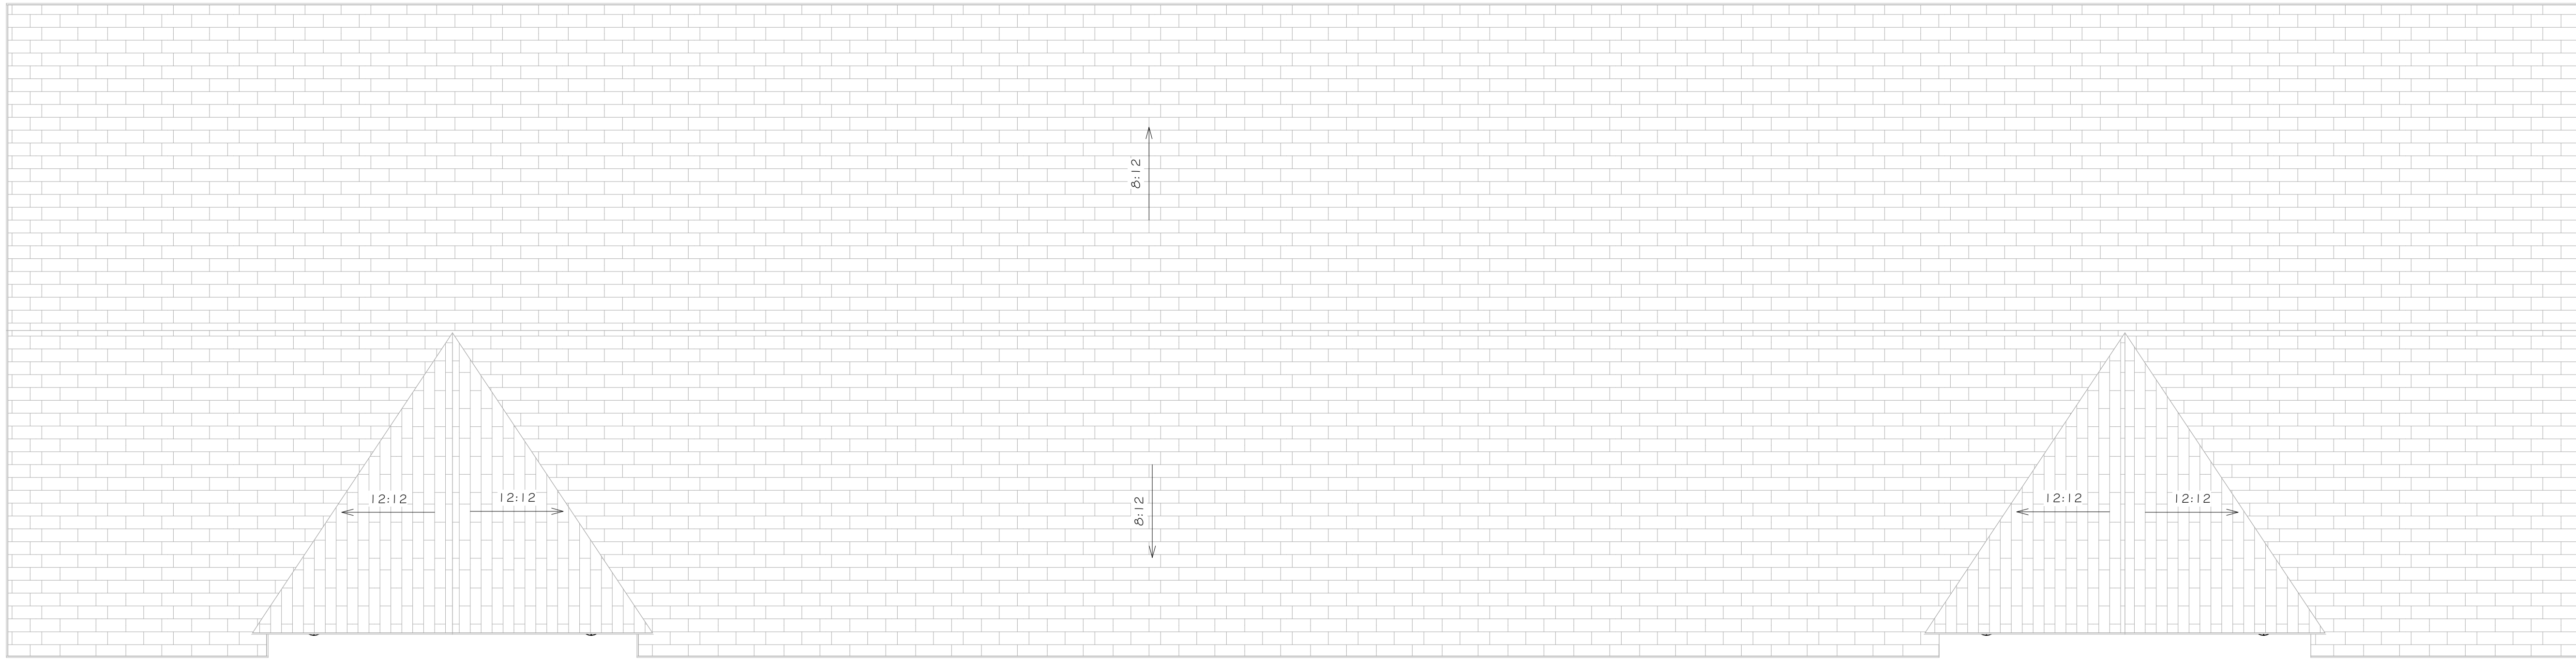

2 OVERALL ROOF PLAN - GARAGE C
SCALE: 1/4" = 1'-0"

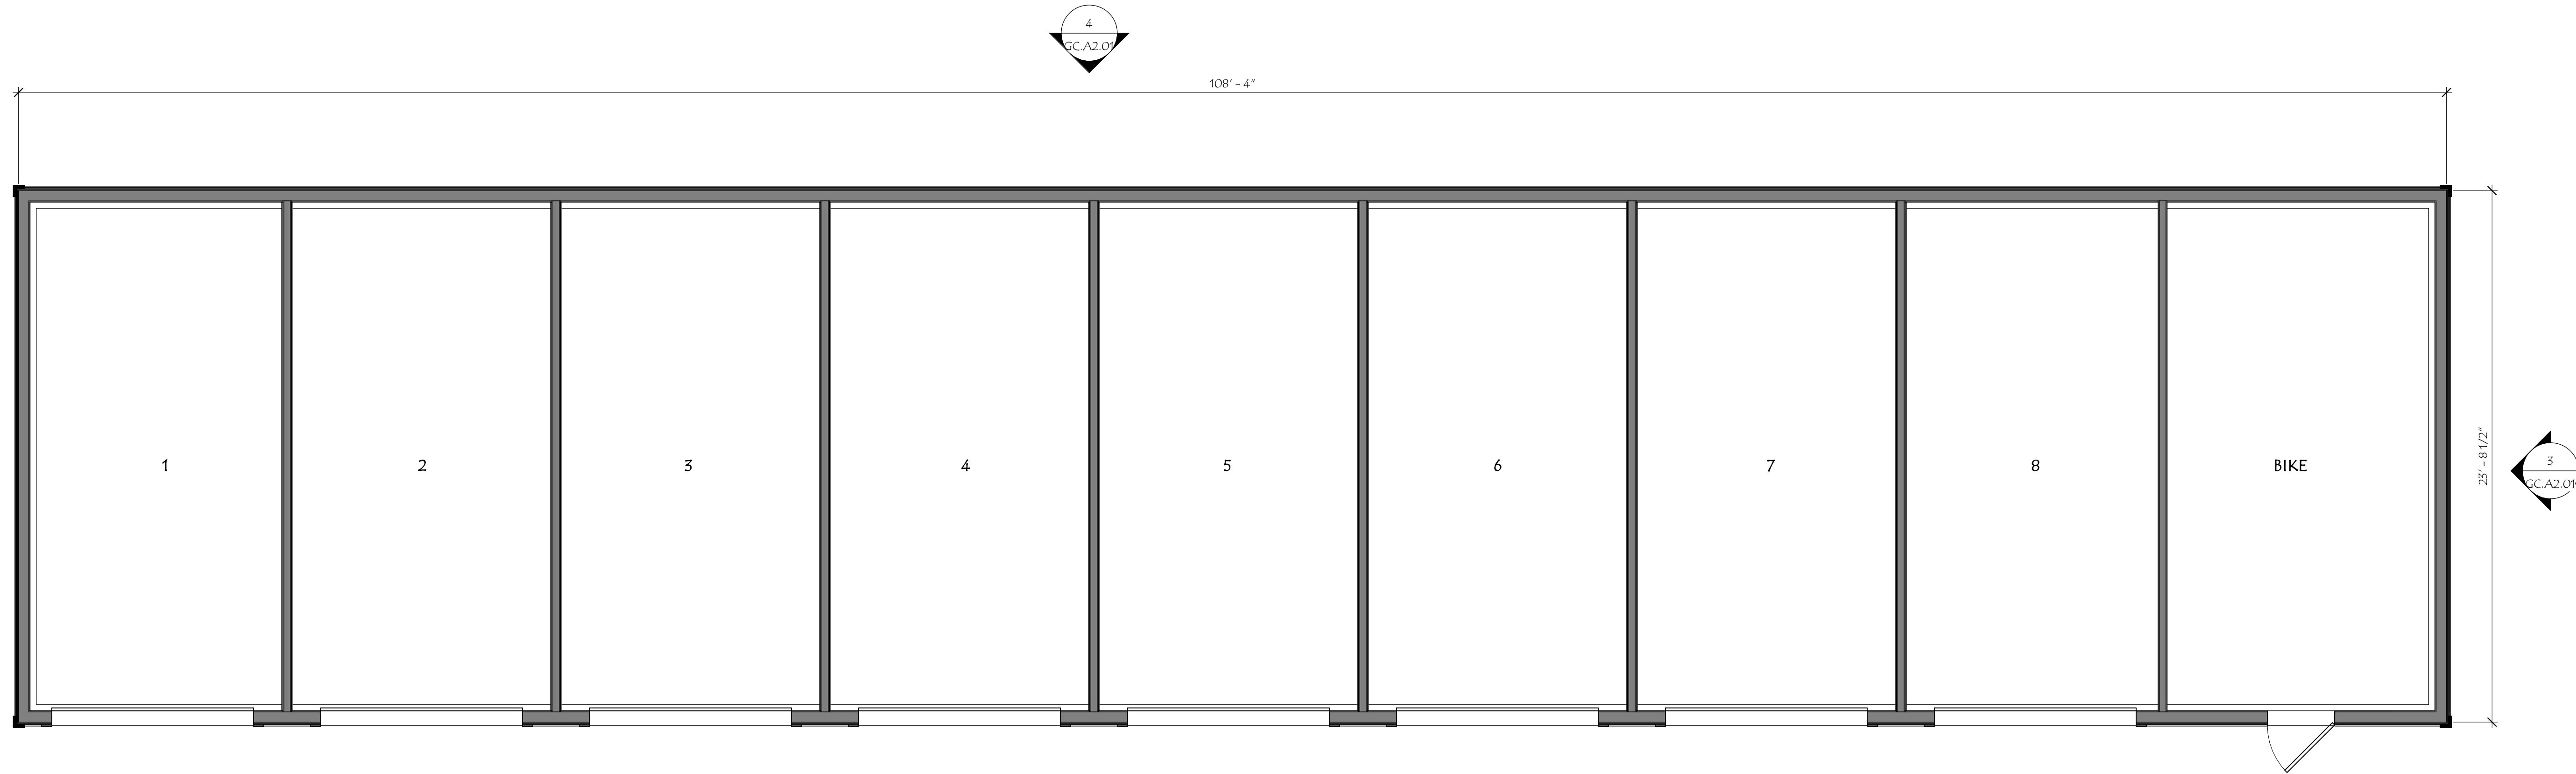

1 OVERALL FLOOR PLAN - GARAGE C
SCALE: 1/4" = 1'-0"

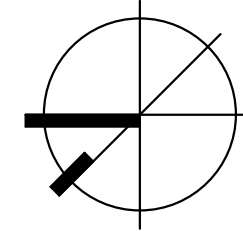


Scale:	1/4" = 1'-0"
Drawn By:	J/JN
Checked By:	ALW
Project No.:	2021041
ZBA APPLICATION	
Date:	4/12/2022




REVISIONS		Date
#	Description	
1/4" = 1'-0"	J/JN	
	ALW	
2021041		
Project No.:	ZBA APPLICATION	4/12/2022
Date:		

Title: EXT. ELEVATIONS - GARAGE C	GC.A2.01
---	----------

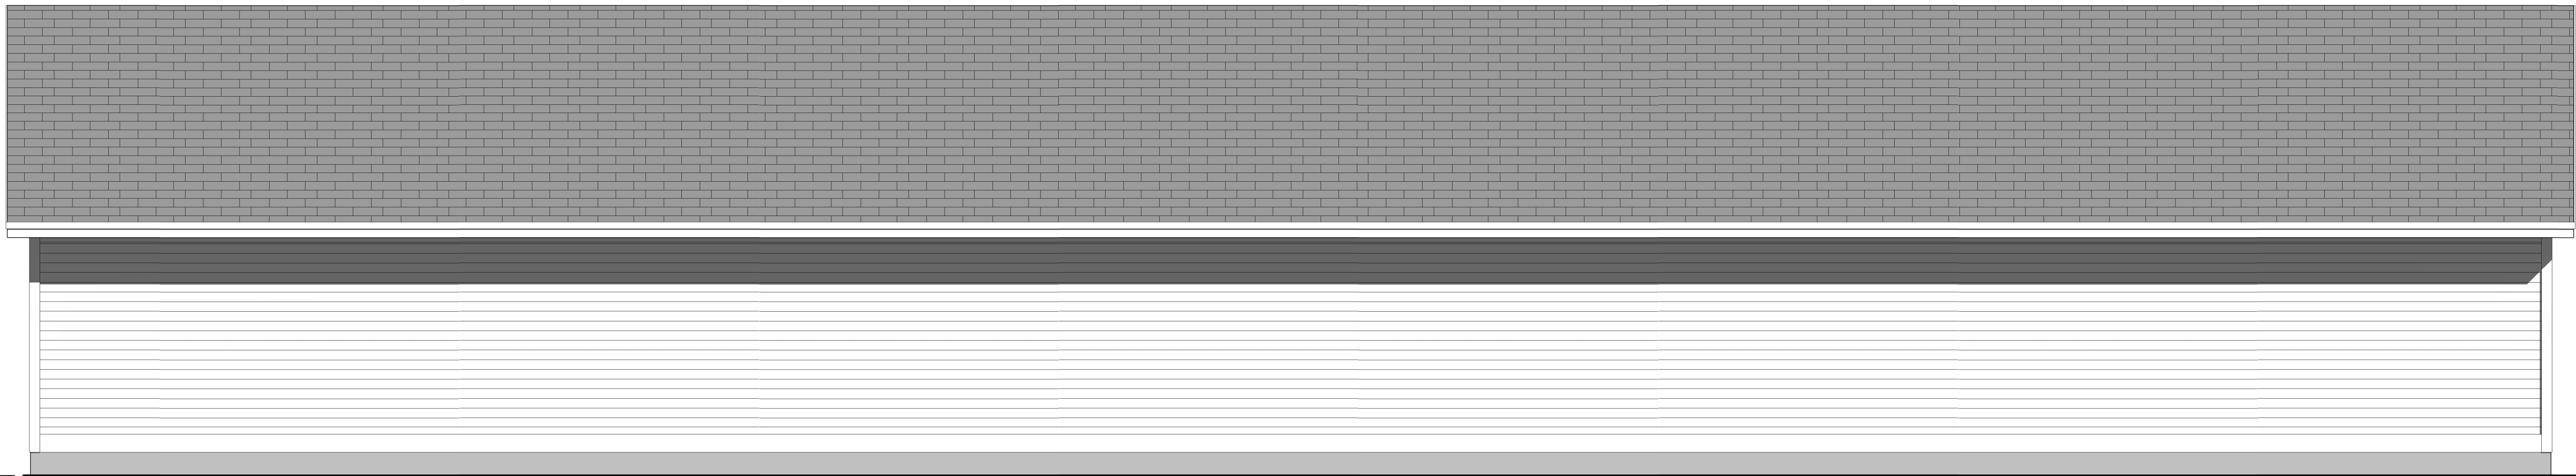


1st Floor
100'-0"

4 EAST ELEVATION - GARAGE C
SCALE: 1/4" = 1'-0"

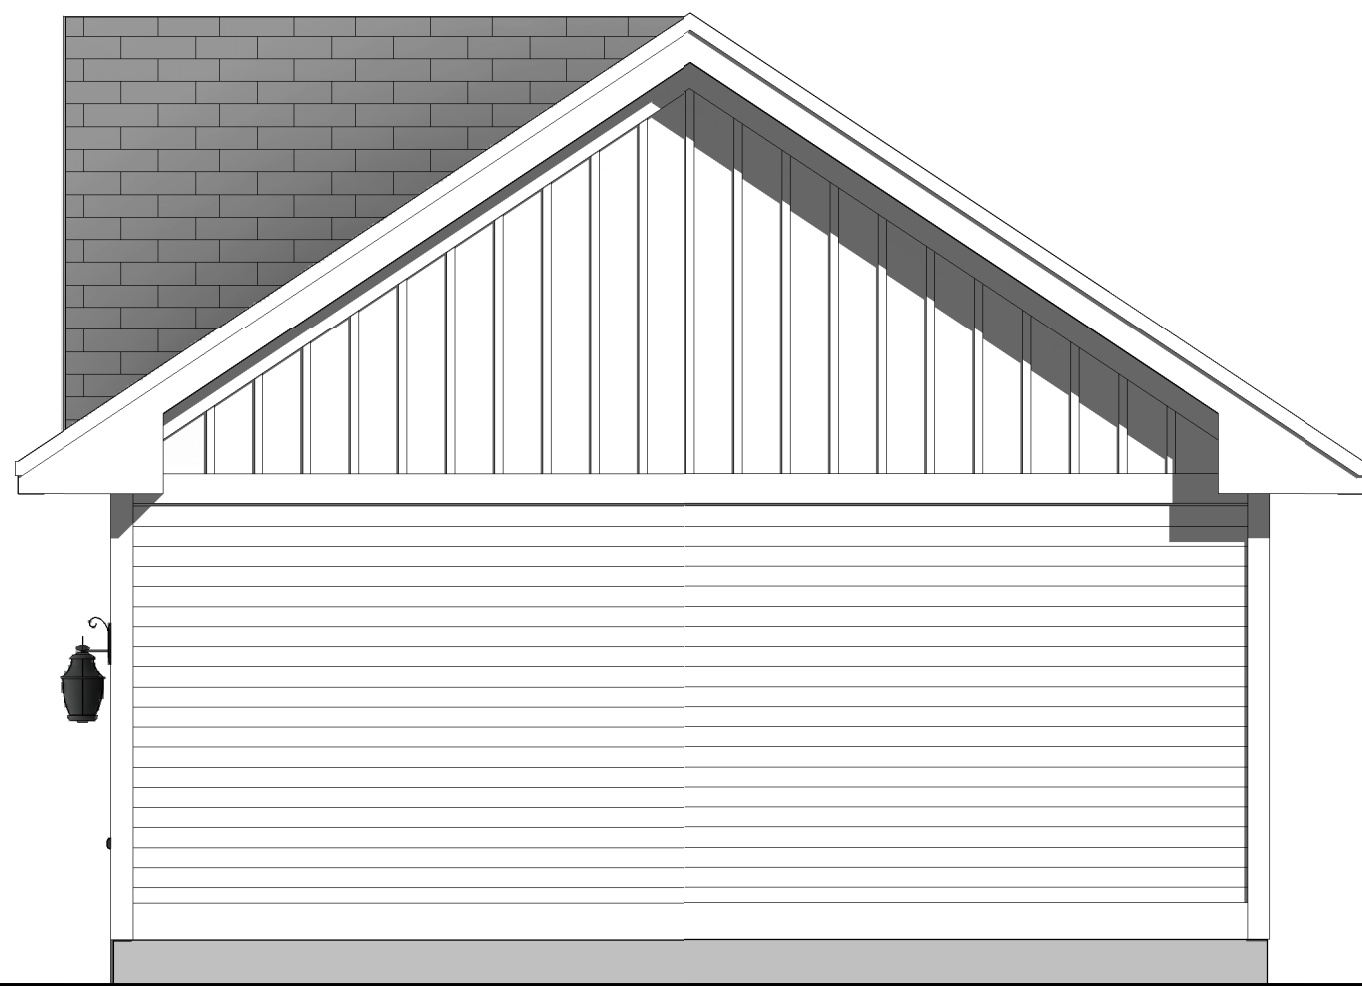

1st Floor
100'-0"

3 SOUTH ELEVATION - GARAGE C
SCALE: 1/4" = 1'-0"

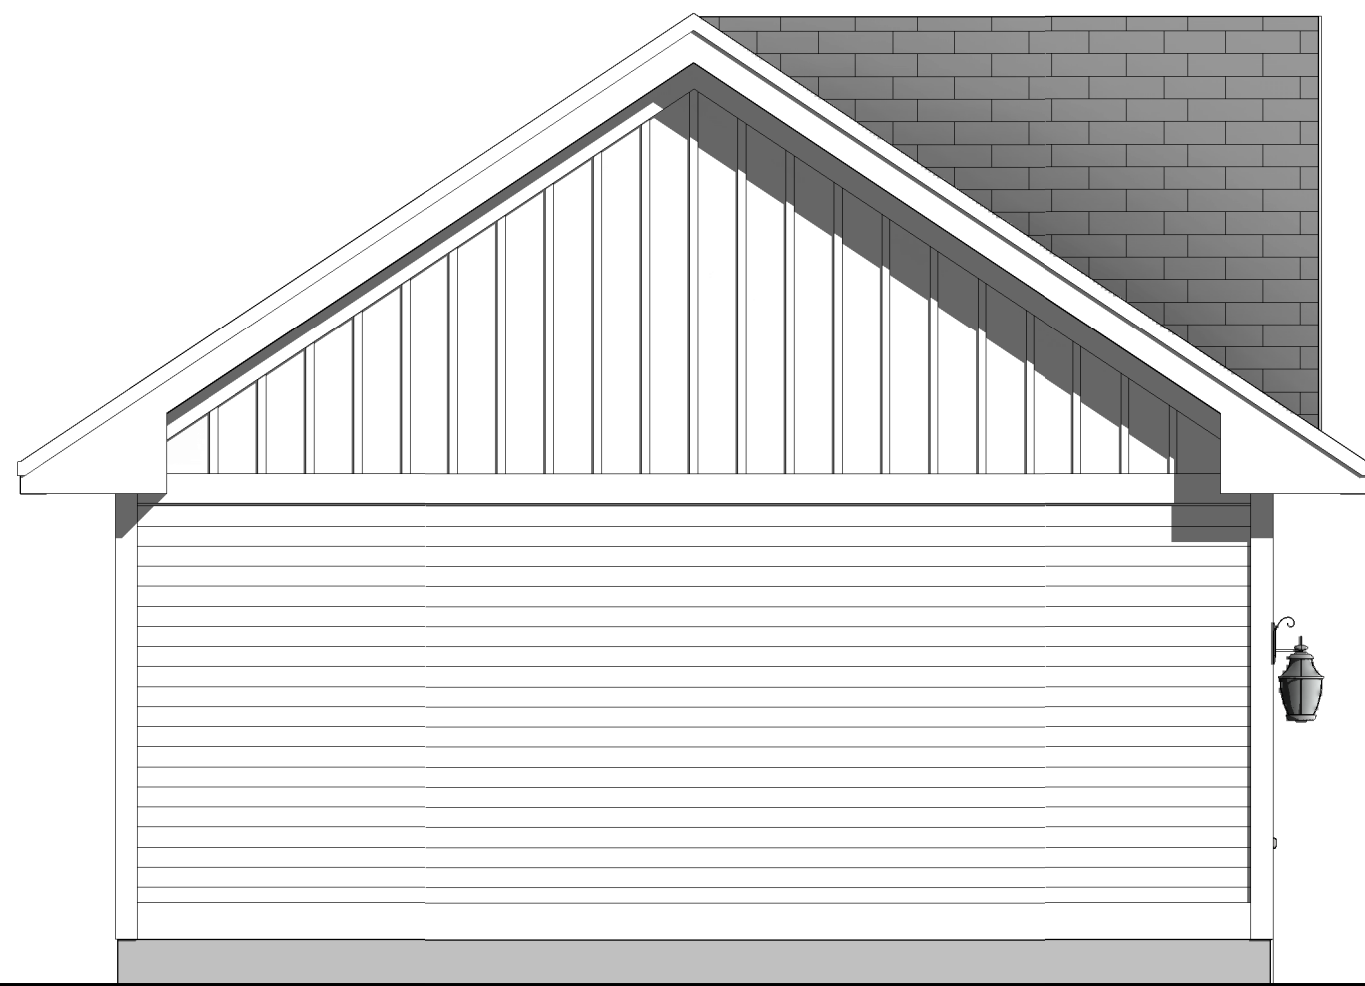

1st Floor
100'-0"


2 NORTH ELEVATION - GARAGE C
SCALE: 1/4" = 1'-0"



20'-5 1/4"
1st Floor
100'-0"


1 WEST ELEVATION - GARAGE C
SCALE: 1/4" = 1'-0"

ALTA NASHOBA VALLEY
580 MAIN STREET, BOLTON, MA

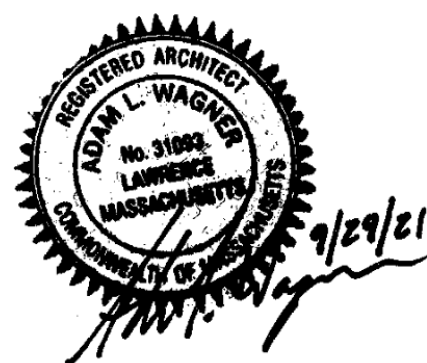


Title: OVERALL FLOOR PLAN - MAIL & PARCEL BUILDING	Scale:	1/4" = 1'-0"	REVISIONS		Date
	Drawn By:	J/JN	#	Description	
	Checked By:	ALW			
	Project No.:		2021041		
	ZBA APPLICATION				
MP.A1.01	Date:		4/12/2022		


2021 Market Square Architects 4/8/2022 03:50:10 AM

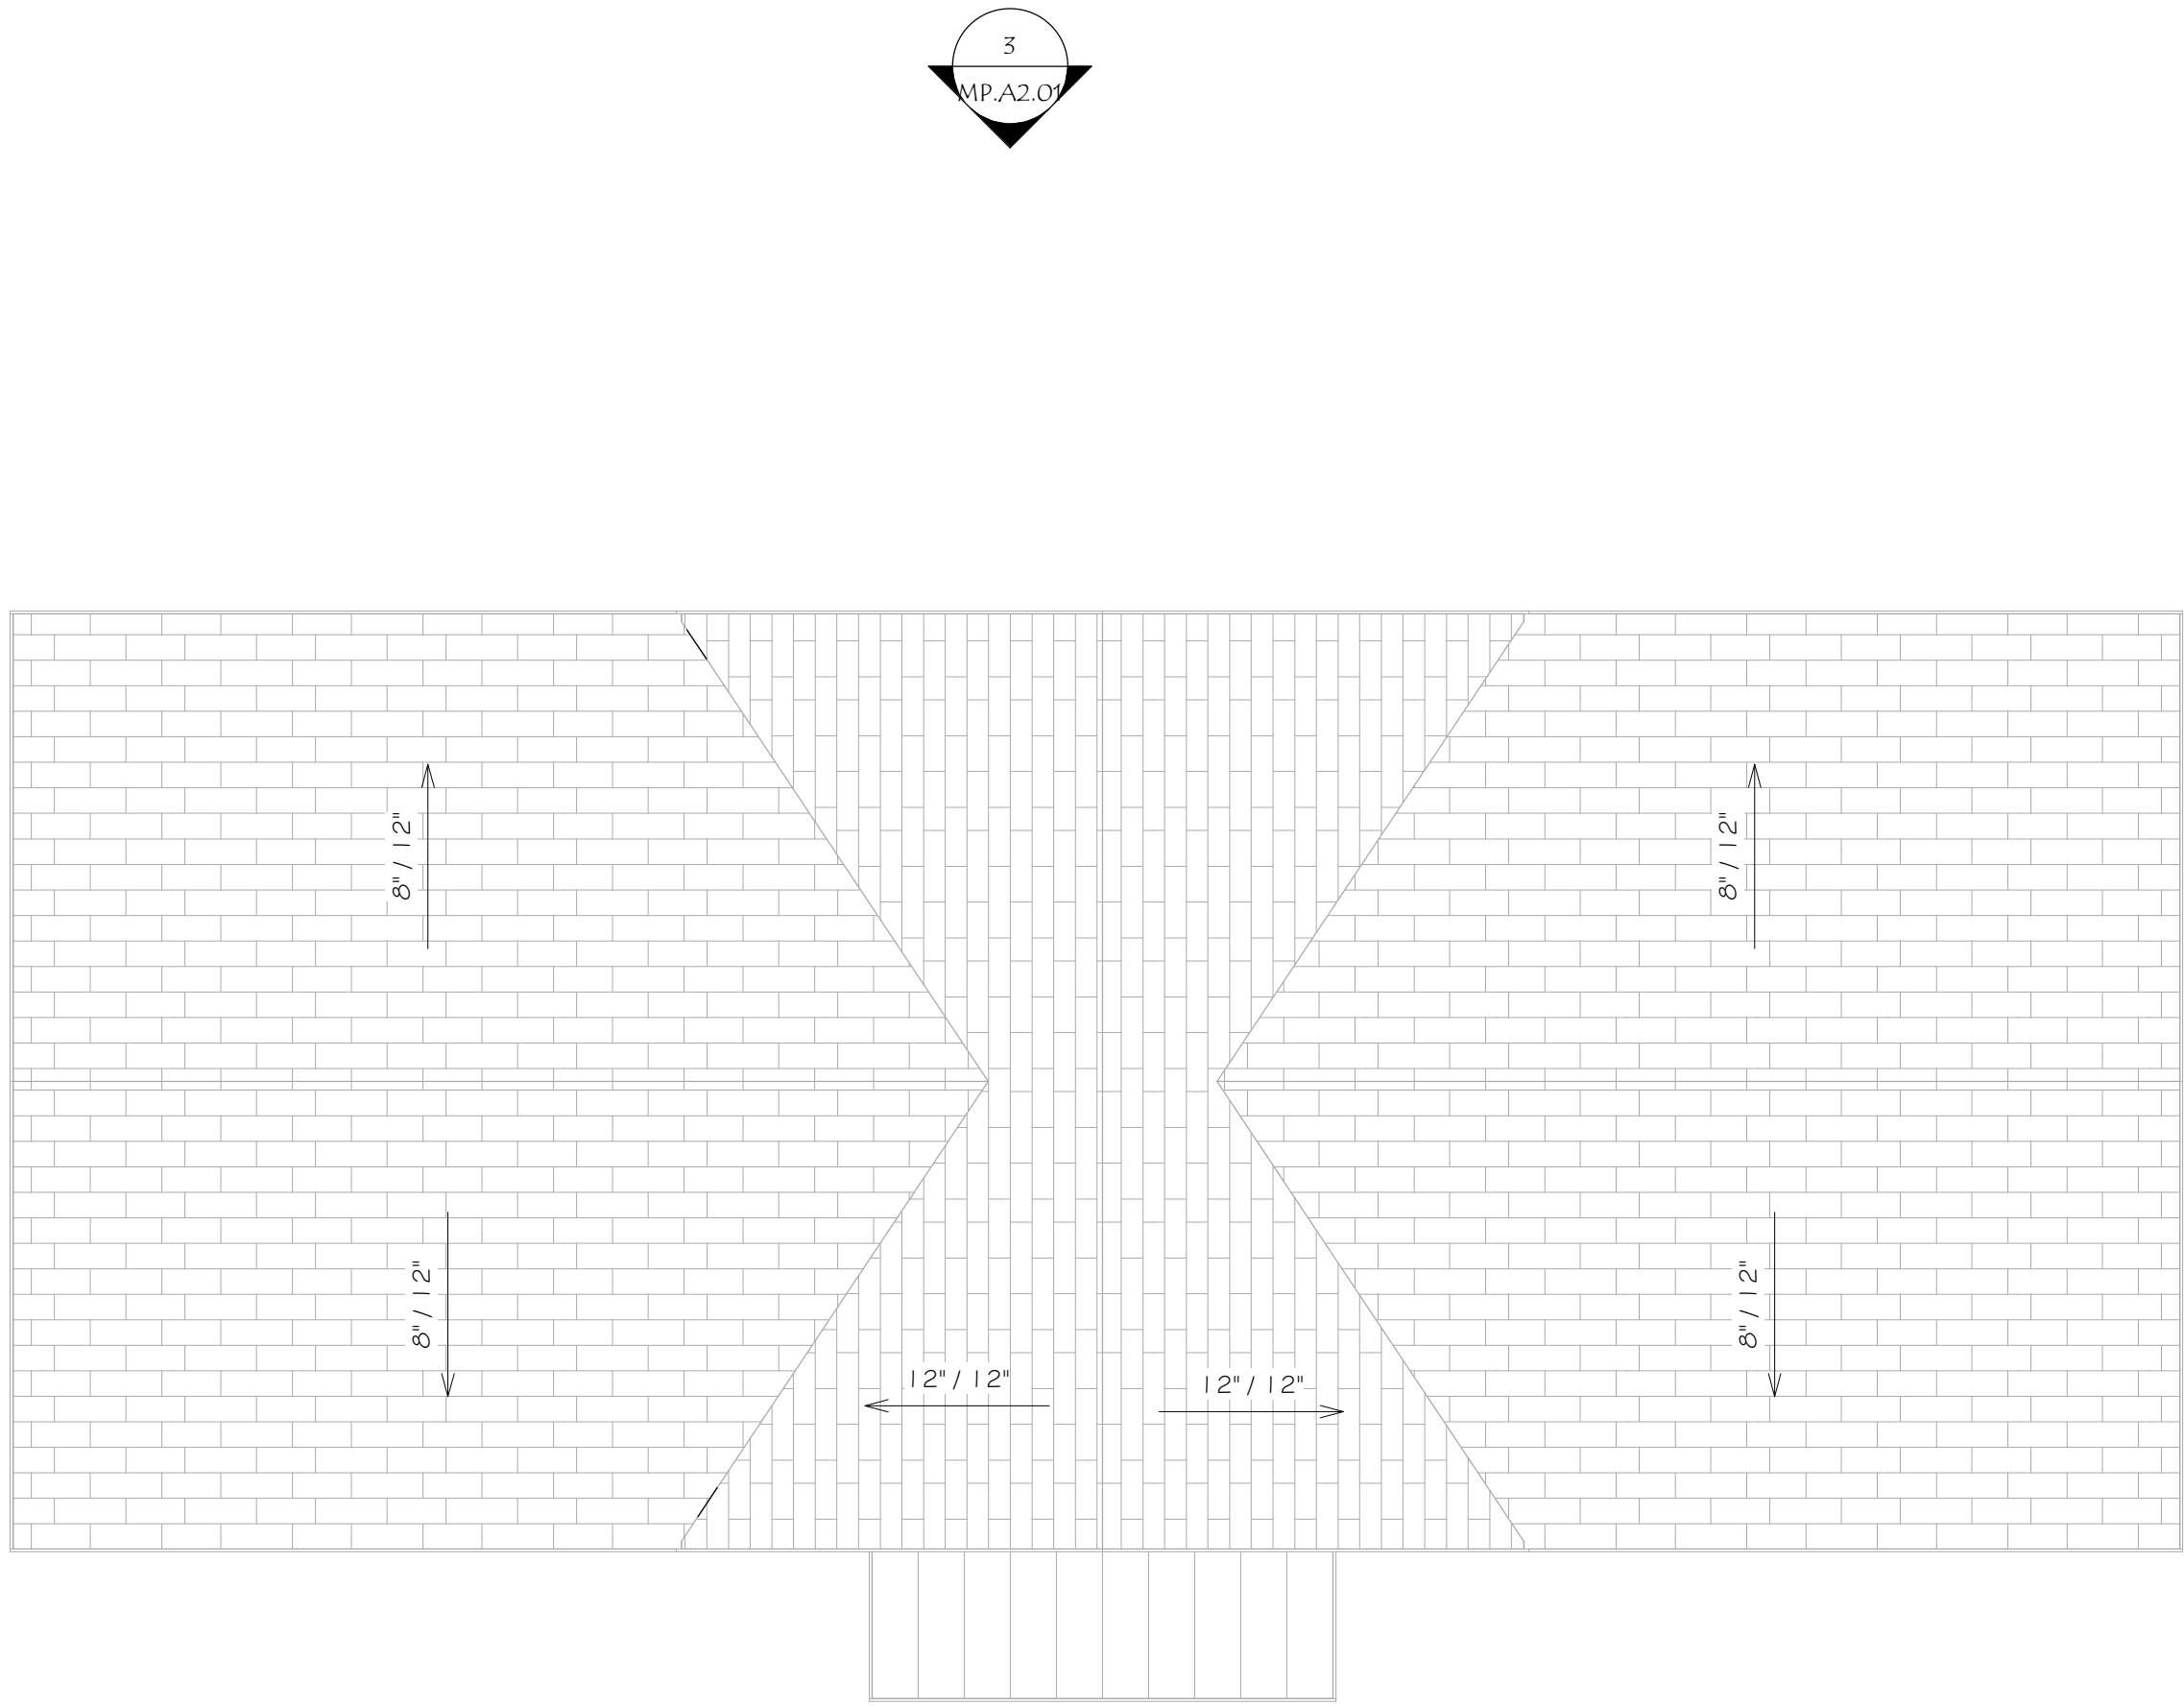


2 OVERALL ROOF PLAN
SCALE: 1/4" = 1'-0"

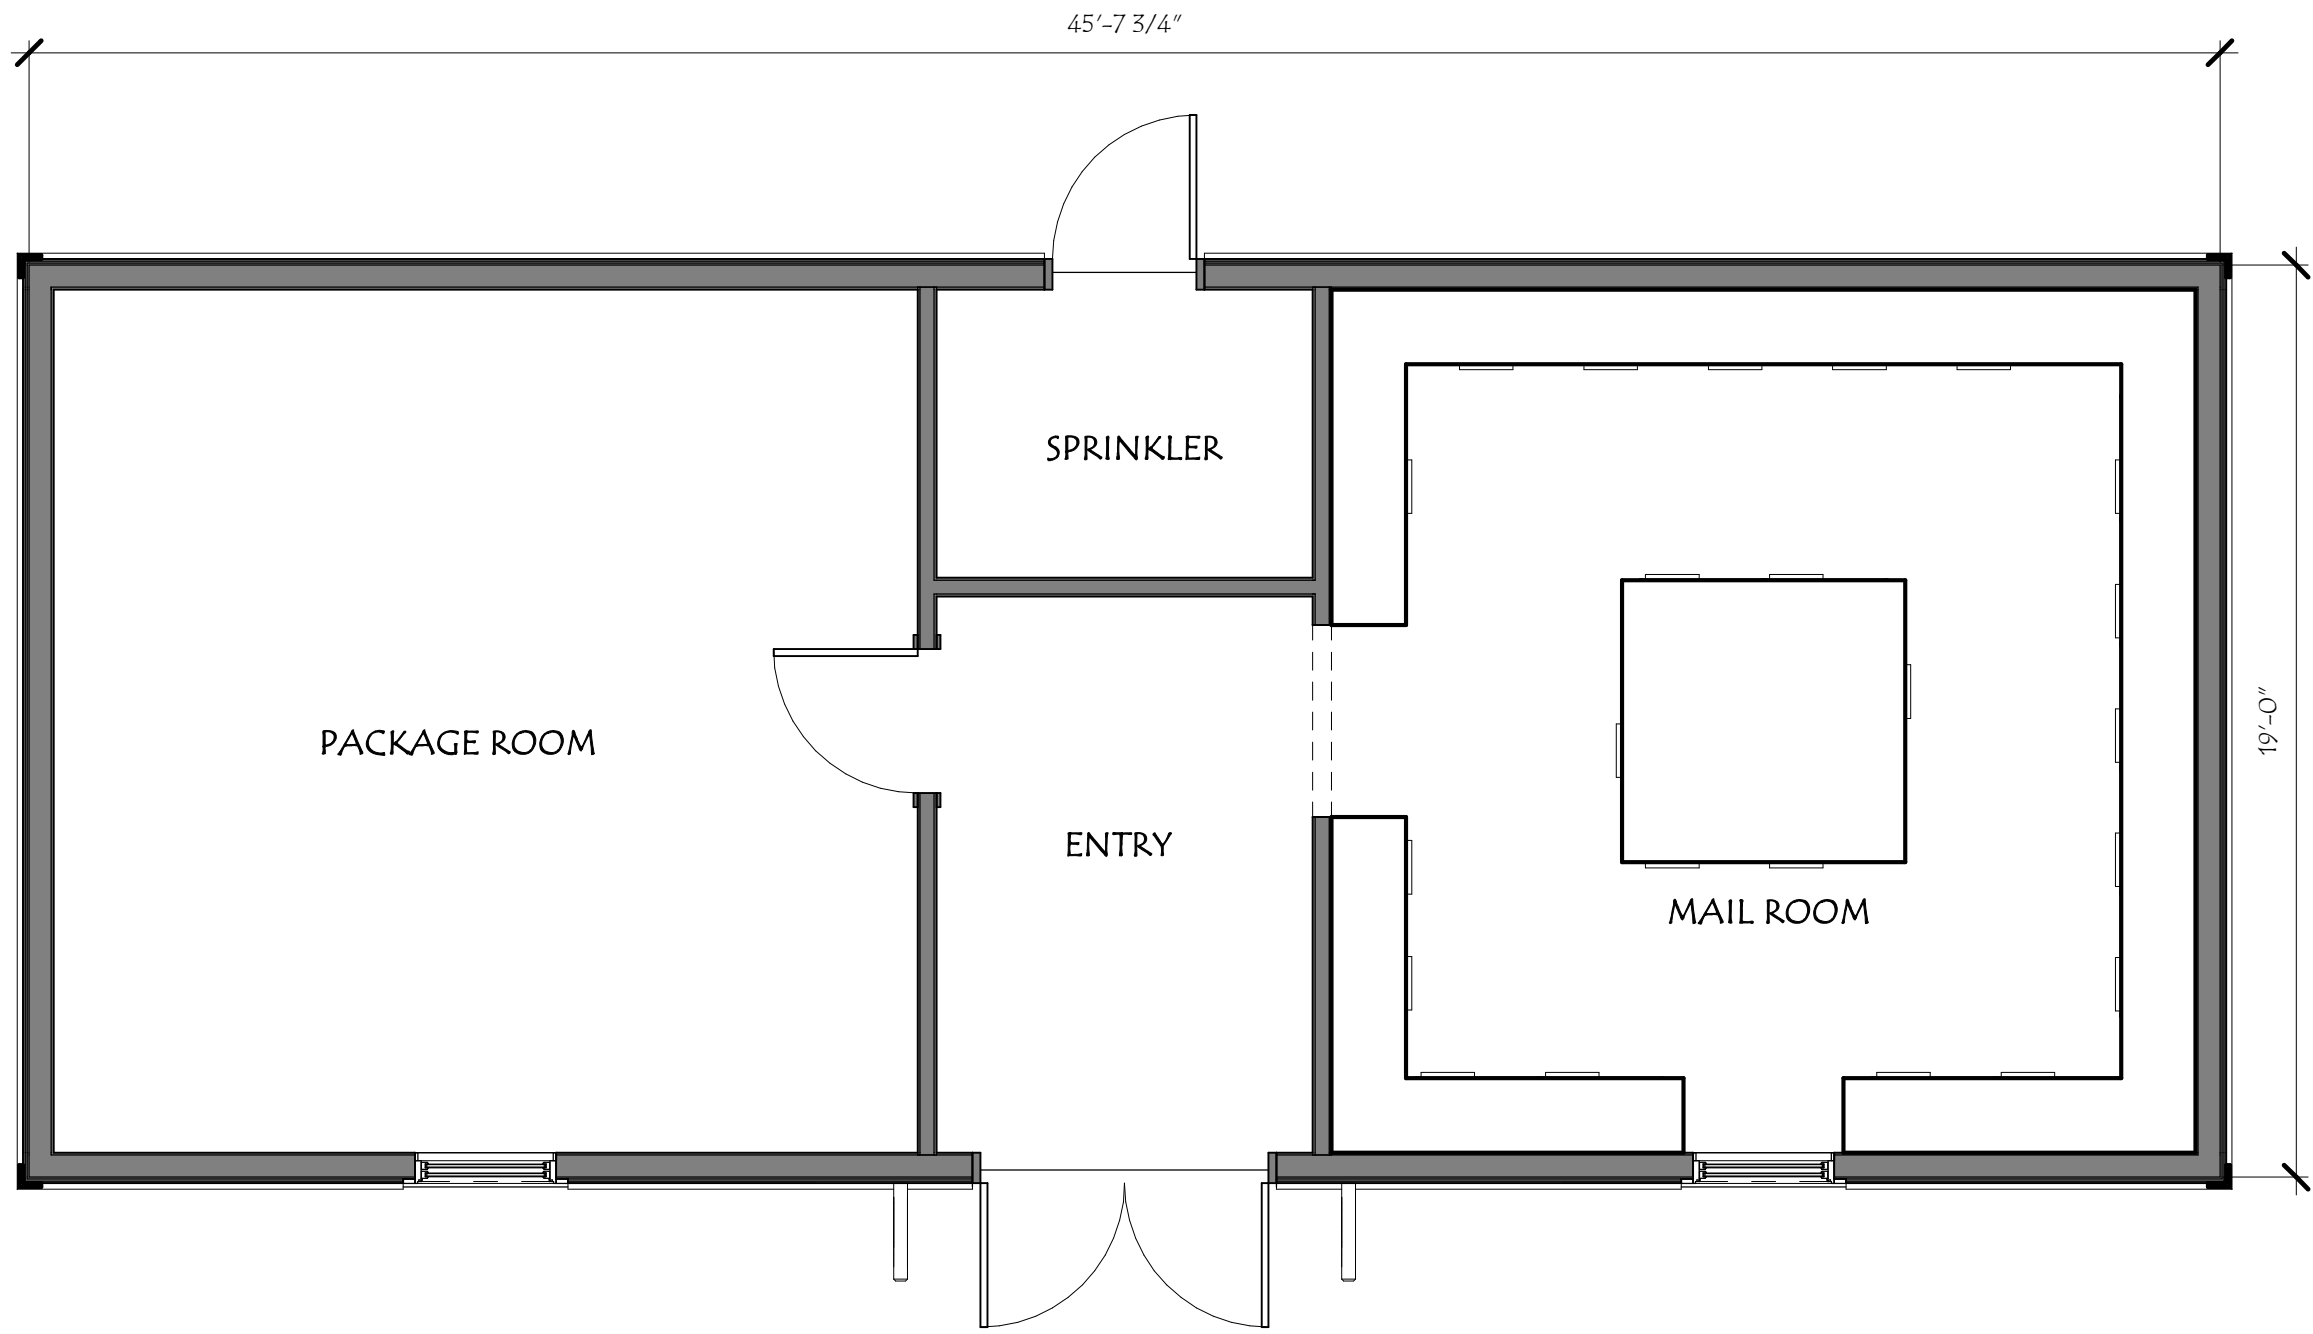


1 OVERALL FLOOR PLAN
SCALE: 1/4" = 1'-0"

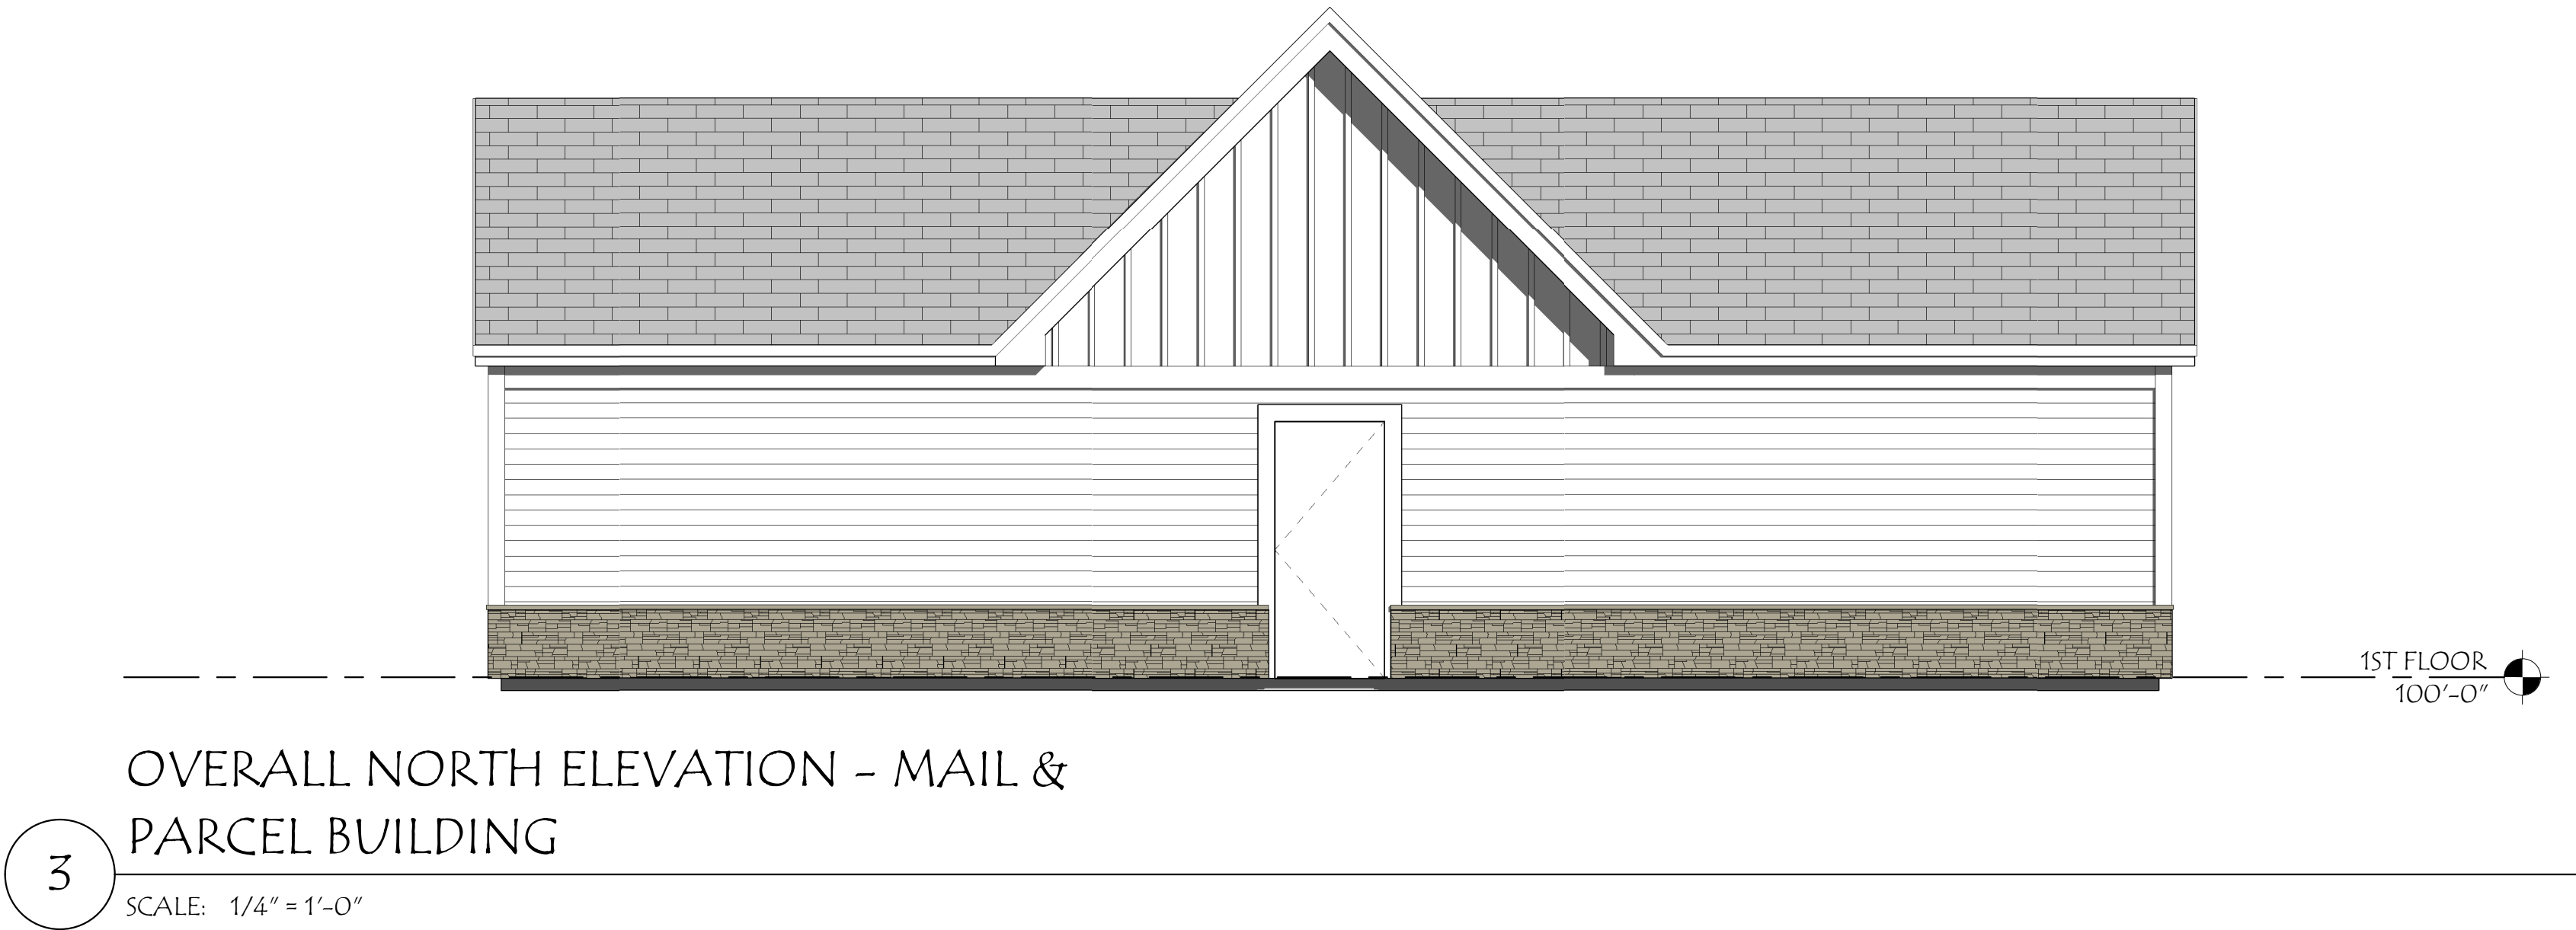

3 OVERALL NORTH ELEVATION - MAIL & PARCEL BUILDING
SCALE: 1/4" = 1'-0"

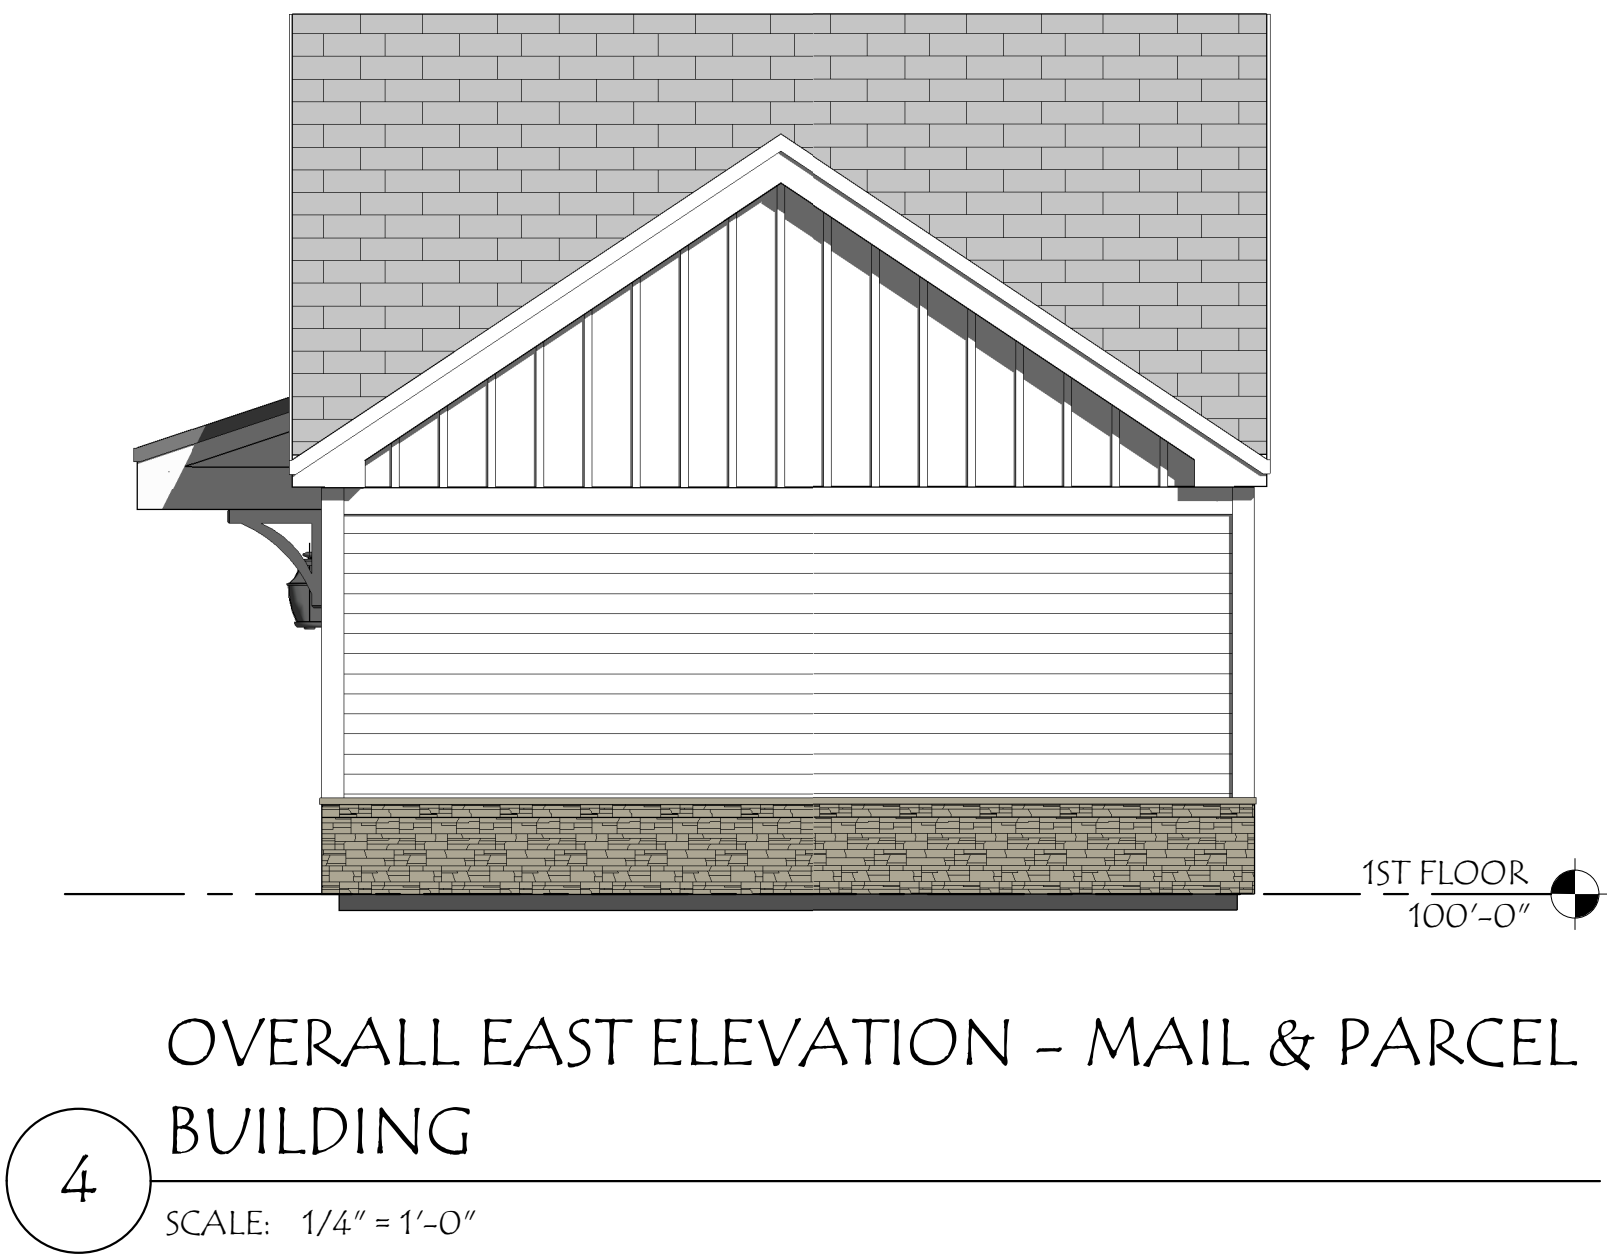

4 OVERALL EAST ELEVATION - MAIL & PARCEL BUILDING
SCALE: 1/4" = 1'-0"

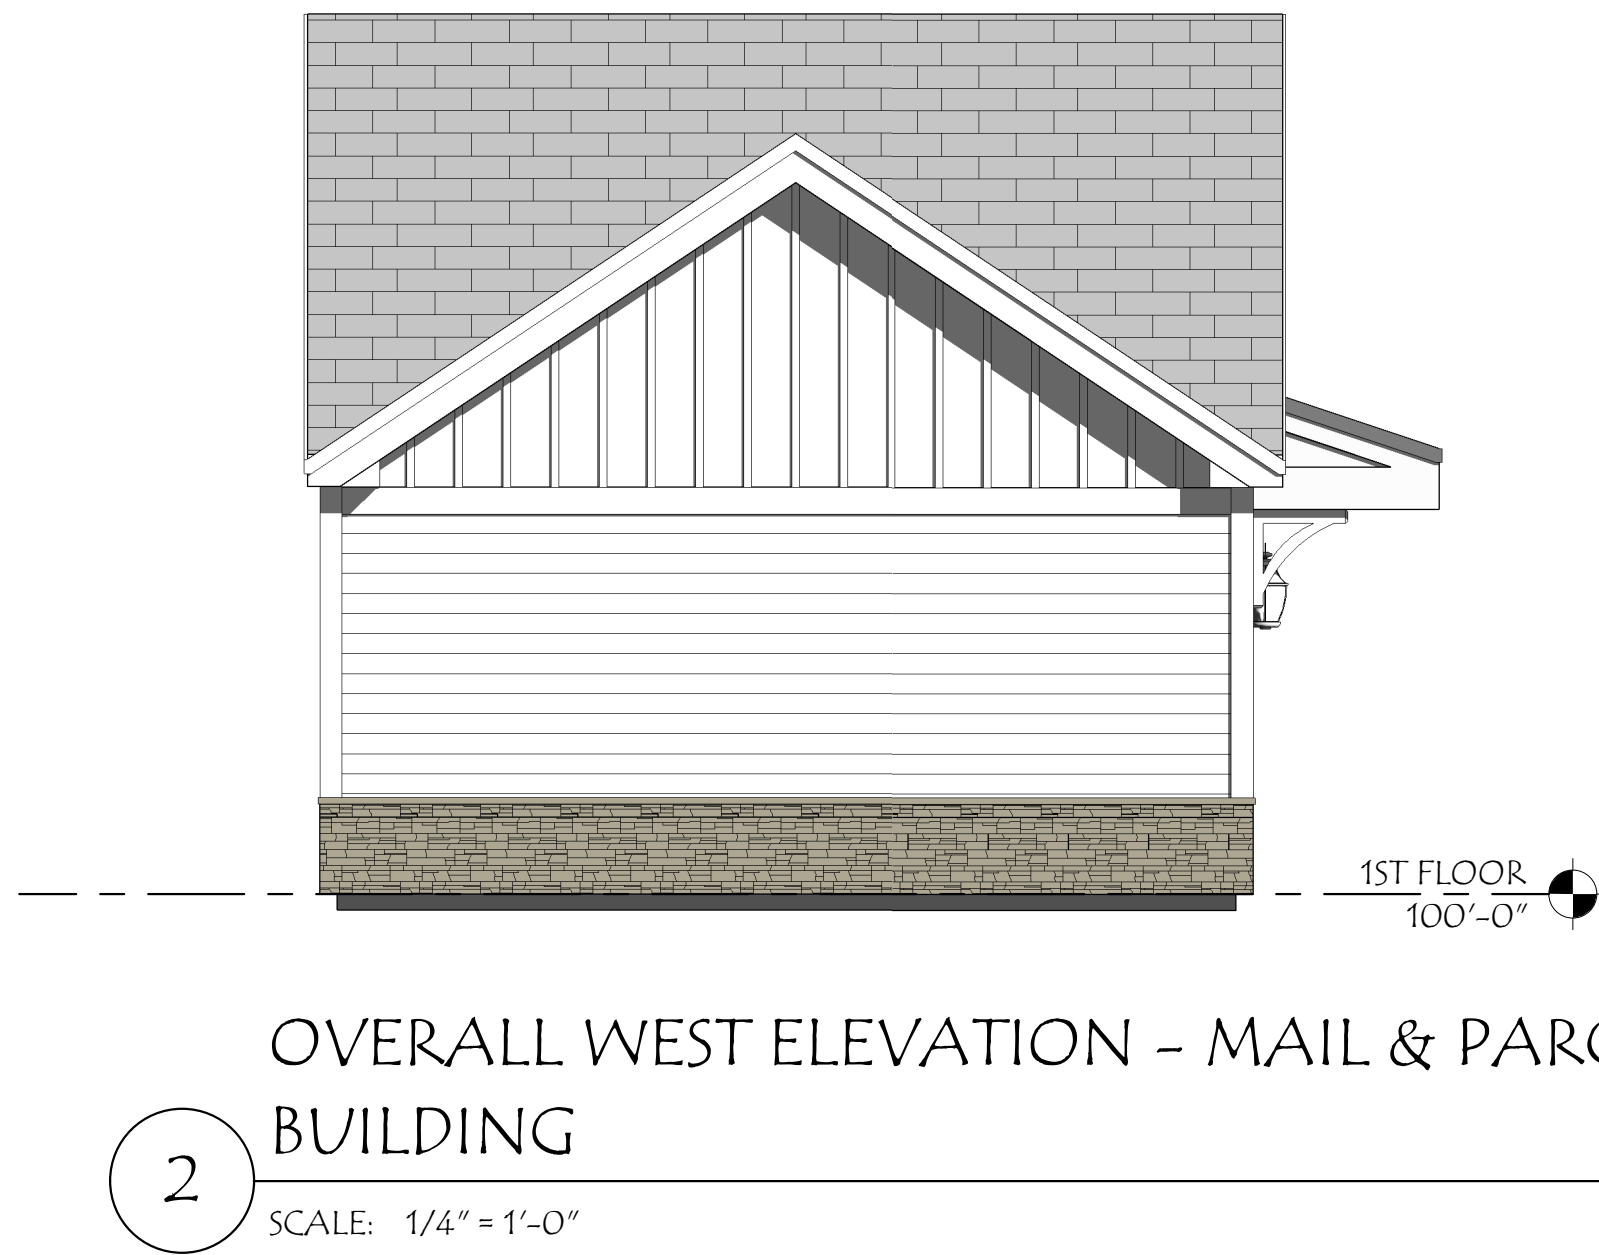

2 OVERALL WEST ELEVATION - MAIL & PARCEL BUILDING
SCALE: 1/4" = 1'-0"



1 OVERALL SOUTH ELEVATION - MAIL & PARCEL BUILDING
SCALE: 1/4" = 1'-0"

MARKET
SQUARE
ARCHITECTS
104 Congress St., STE 205
Portsmouth, NH 03801
PH: 603.507.0202

ALTA NASHOBA VALLEY
580 MAIN STREET, BOLTON, MA

REVISIONS		Date
#	Description	
1/4" = 1'-0"	J/JN	
	ALW	
	2021041	
	Project No.: ZBA APPLICATION	
	Date: 4/12/2022	

Title: EXT. ELEVATION - MAIL & PARCEL BUILDING	MP.A2.01
---	----------

2021 Market Square Architects

4/8/2022 03:50:12 AM