

**JONES RESIDENCE**

51 VAUGHN HILL RD  
BOLTON, MA 01740


**NOTES:**

**MODULES:**  
QTY (36) -- TALESUN 445 WATT

**INVERTER:**  
QTY (1) -- SOLARK 15K

**SYSTEM CAPACITIES:**  
DC CAPACITY -- 16.20 KW DC  
AC CAPACITY -- 15.00 KW AC

**ROOF DETAILS:**  
AZIMUTHS = 168°  
TILT = 30°  
RACKING TYPE = GROUND MOUNTED

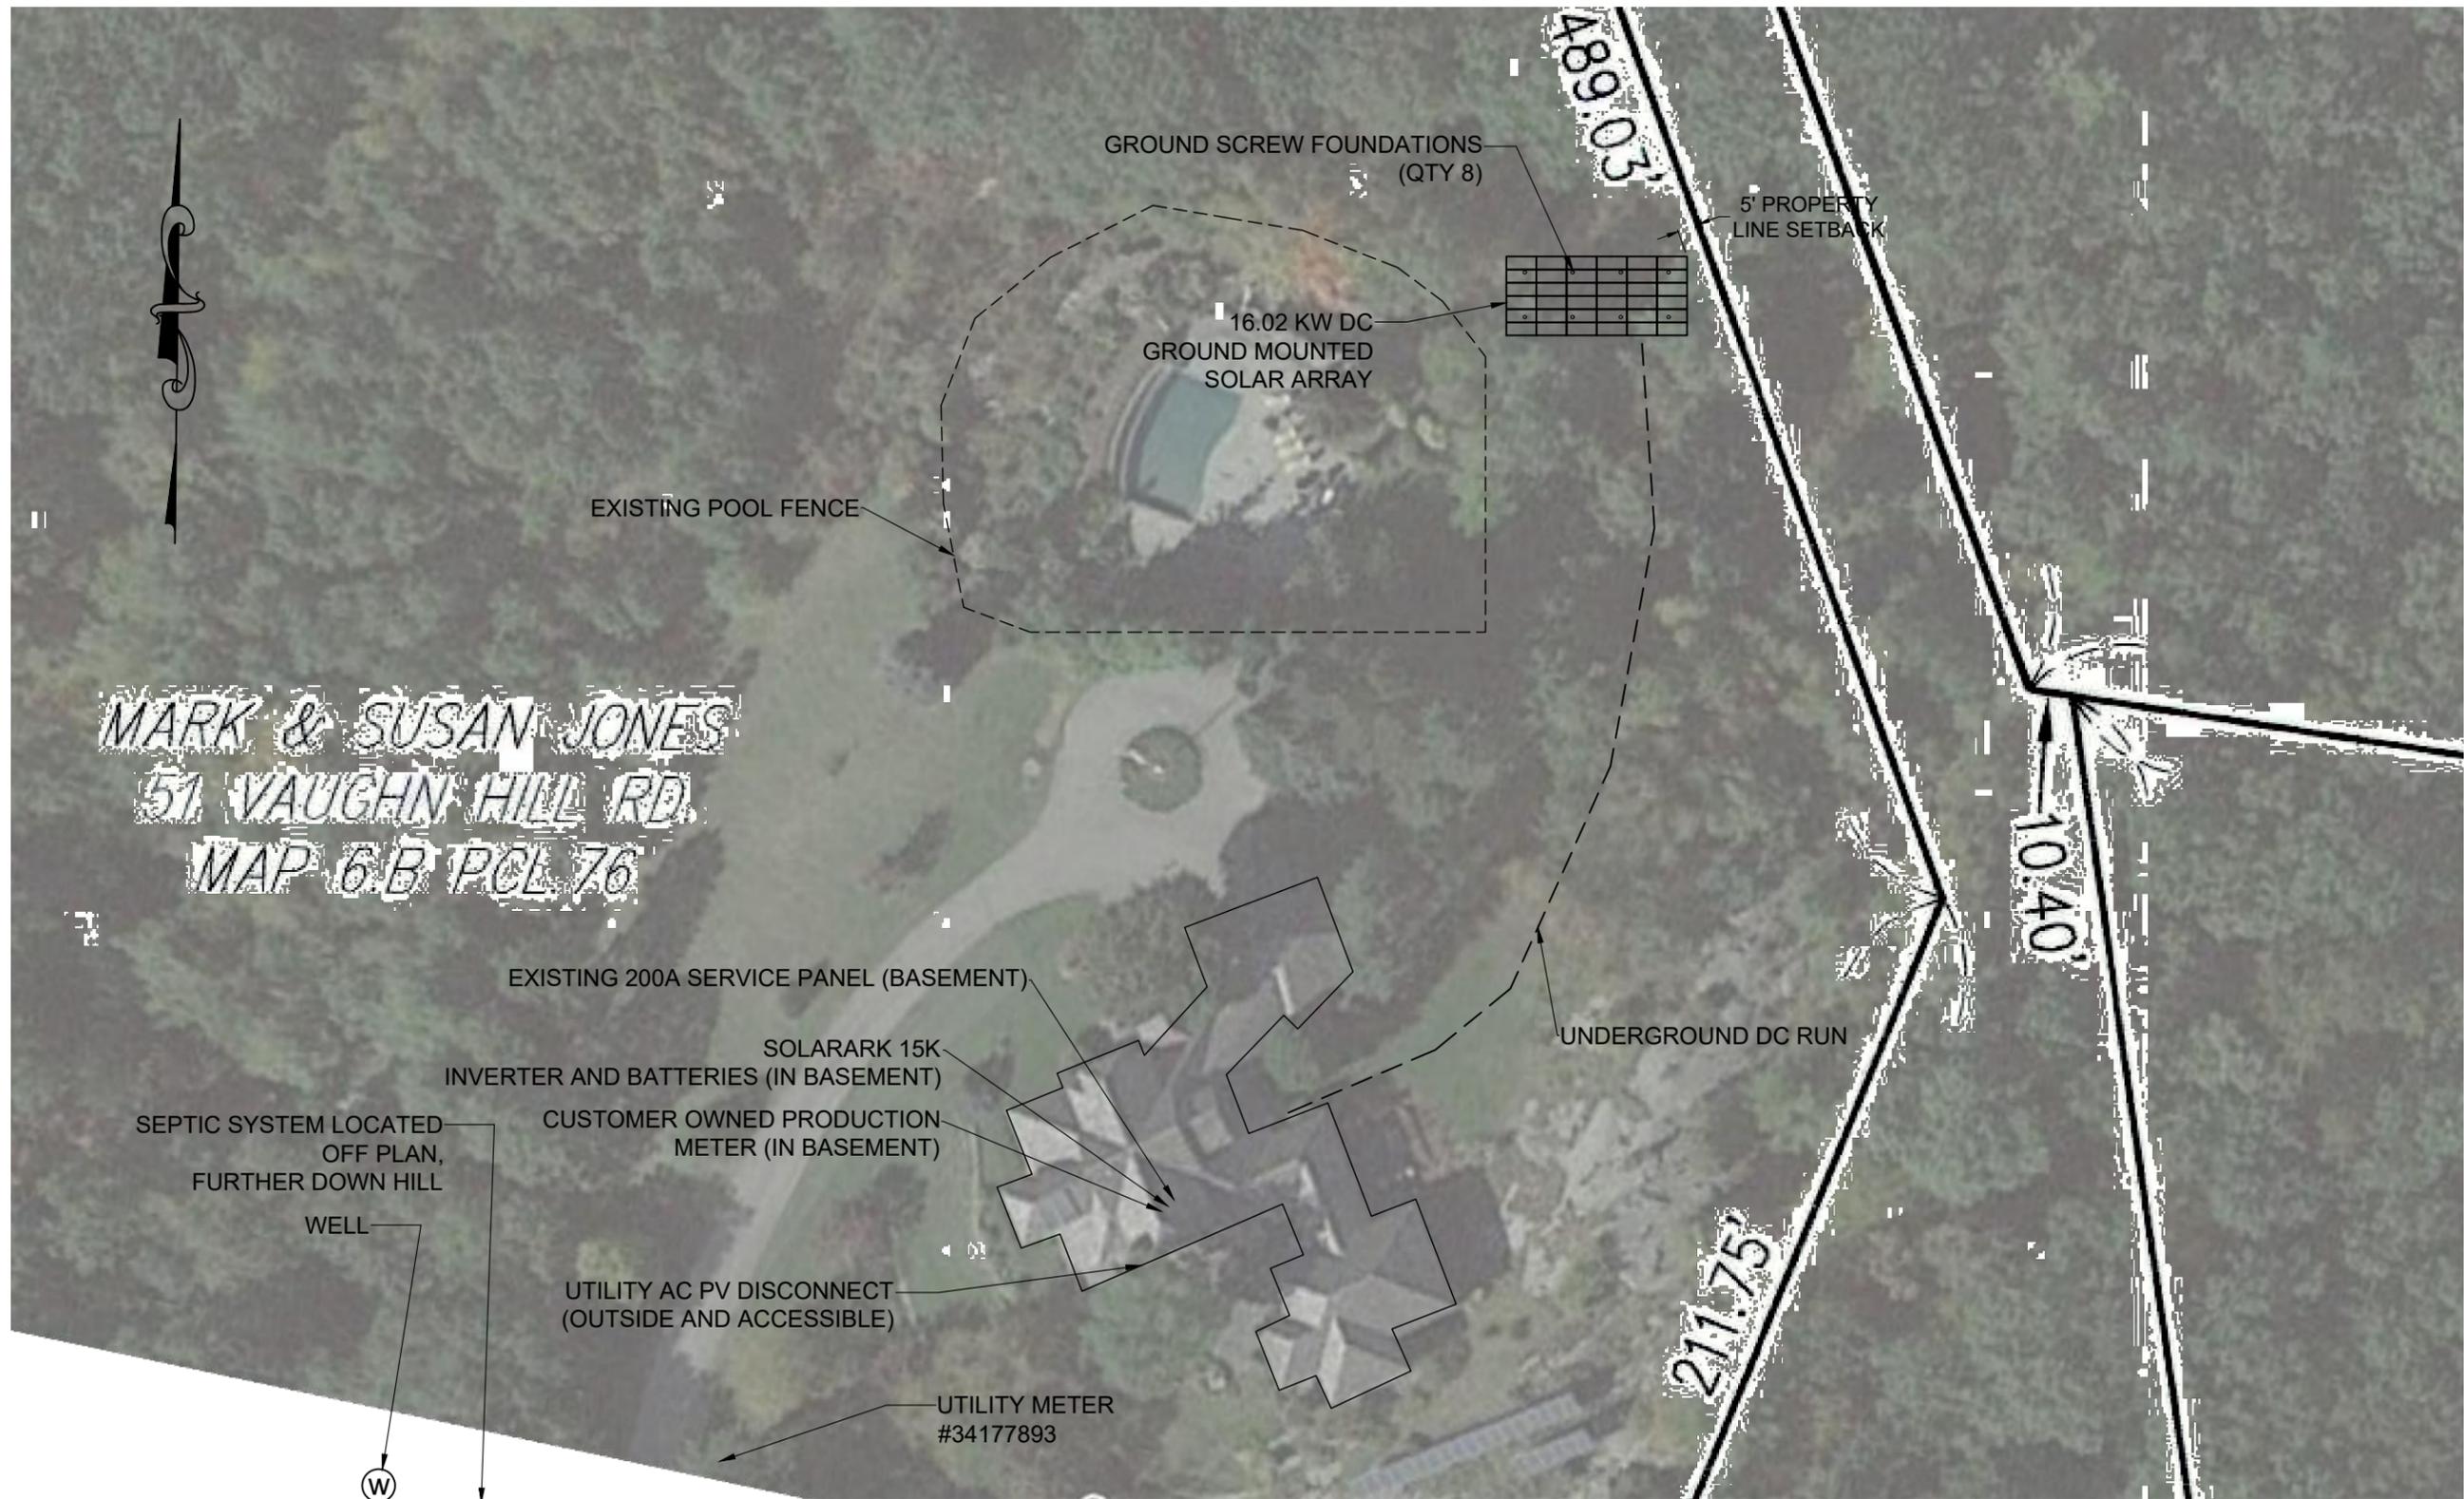

**MARK & SUSAN JONES**  
**51 VAUGHN HILL RD.**  
**MAP 6-B PCL 76**

SHEET NAME

**SITE PLAN**

SHEET NO.

**C-1.0**

DRAWN BY: KMG

SHEET: 2 OF: 7

DATE: 7/12/2022

**1 SITE PLAN**  
SCALE: 1:40