
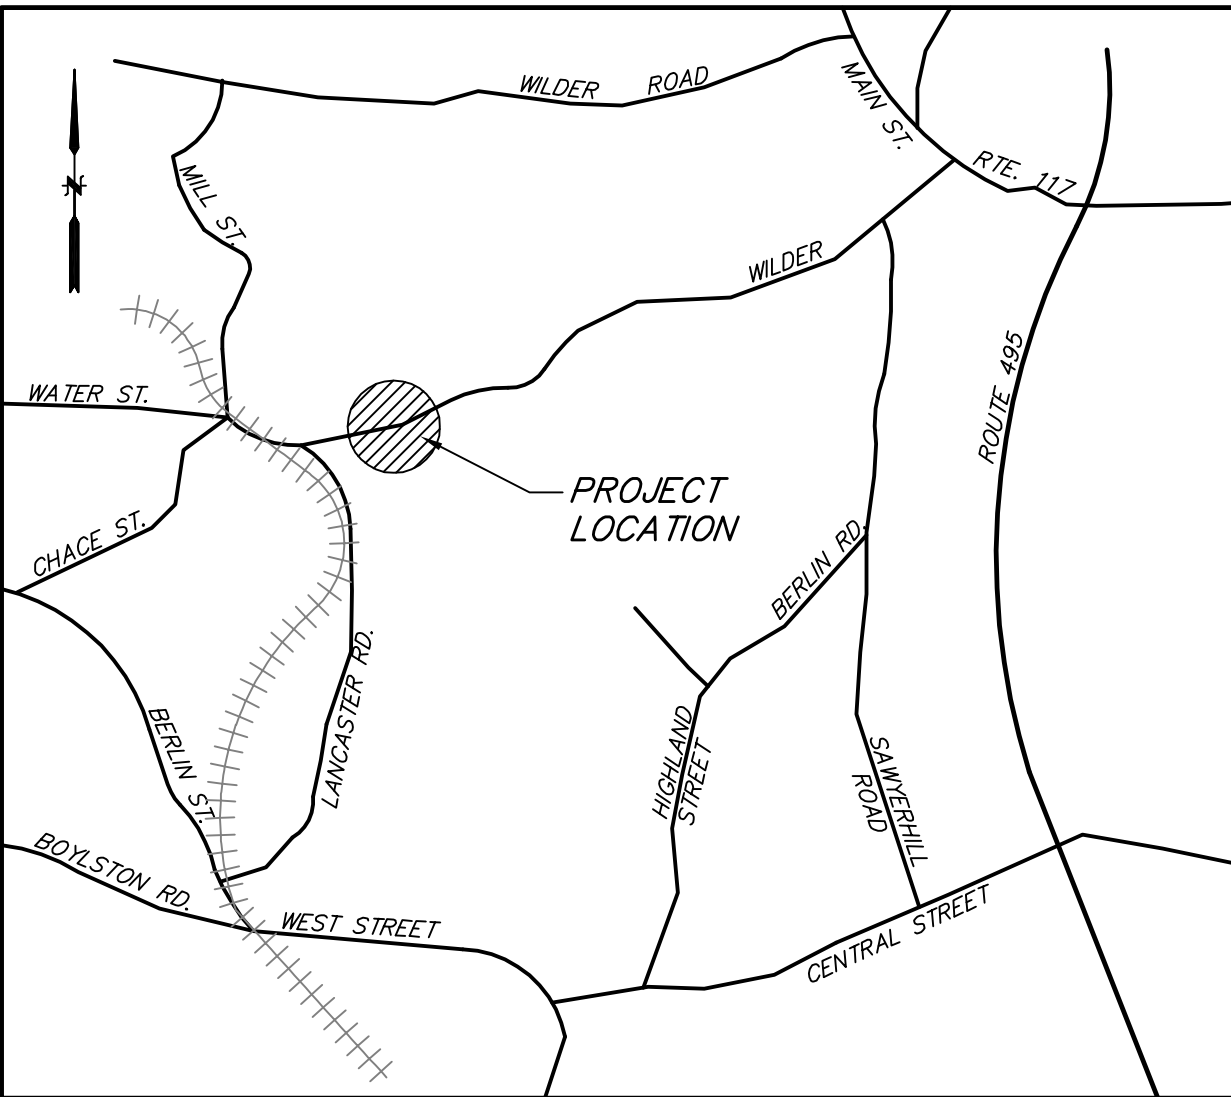


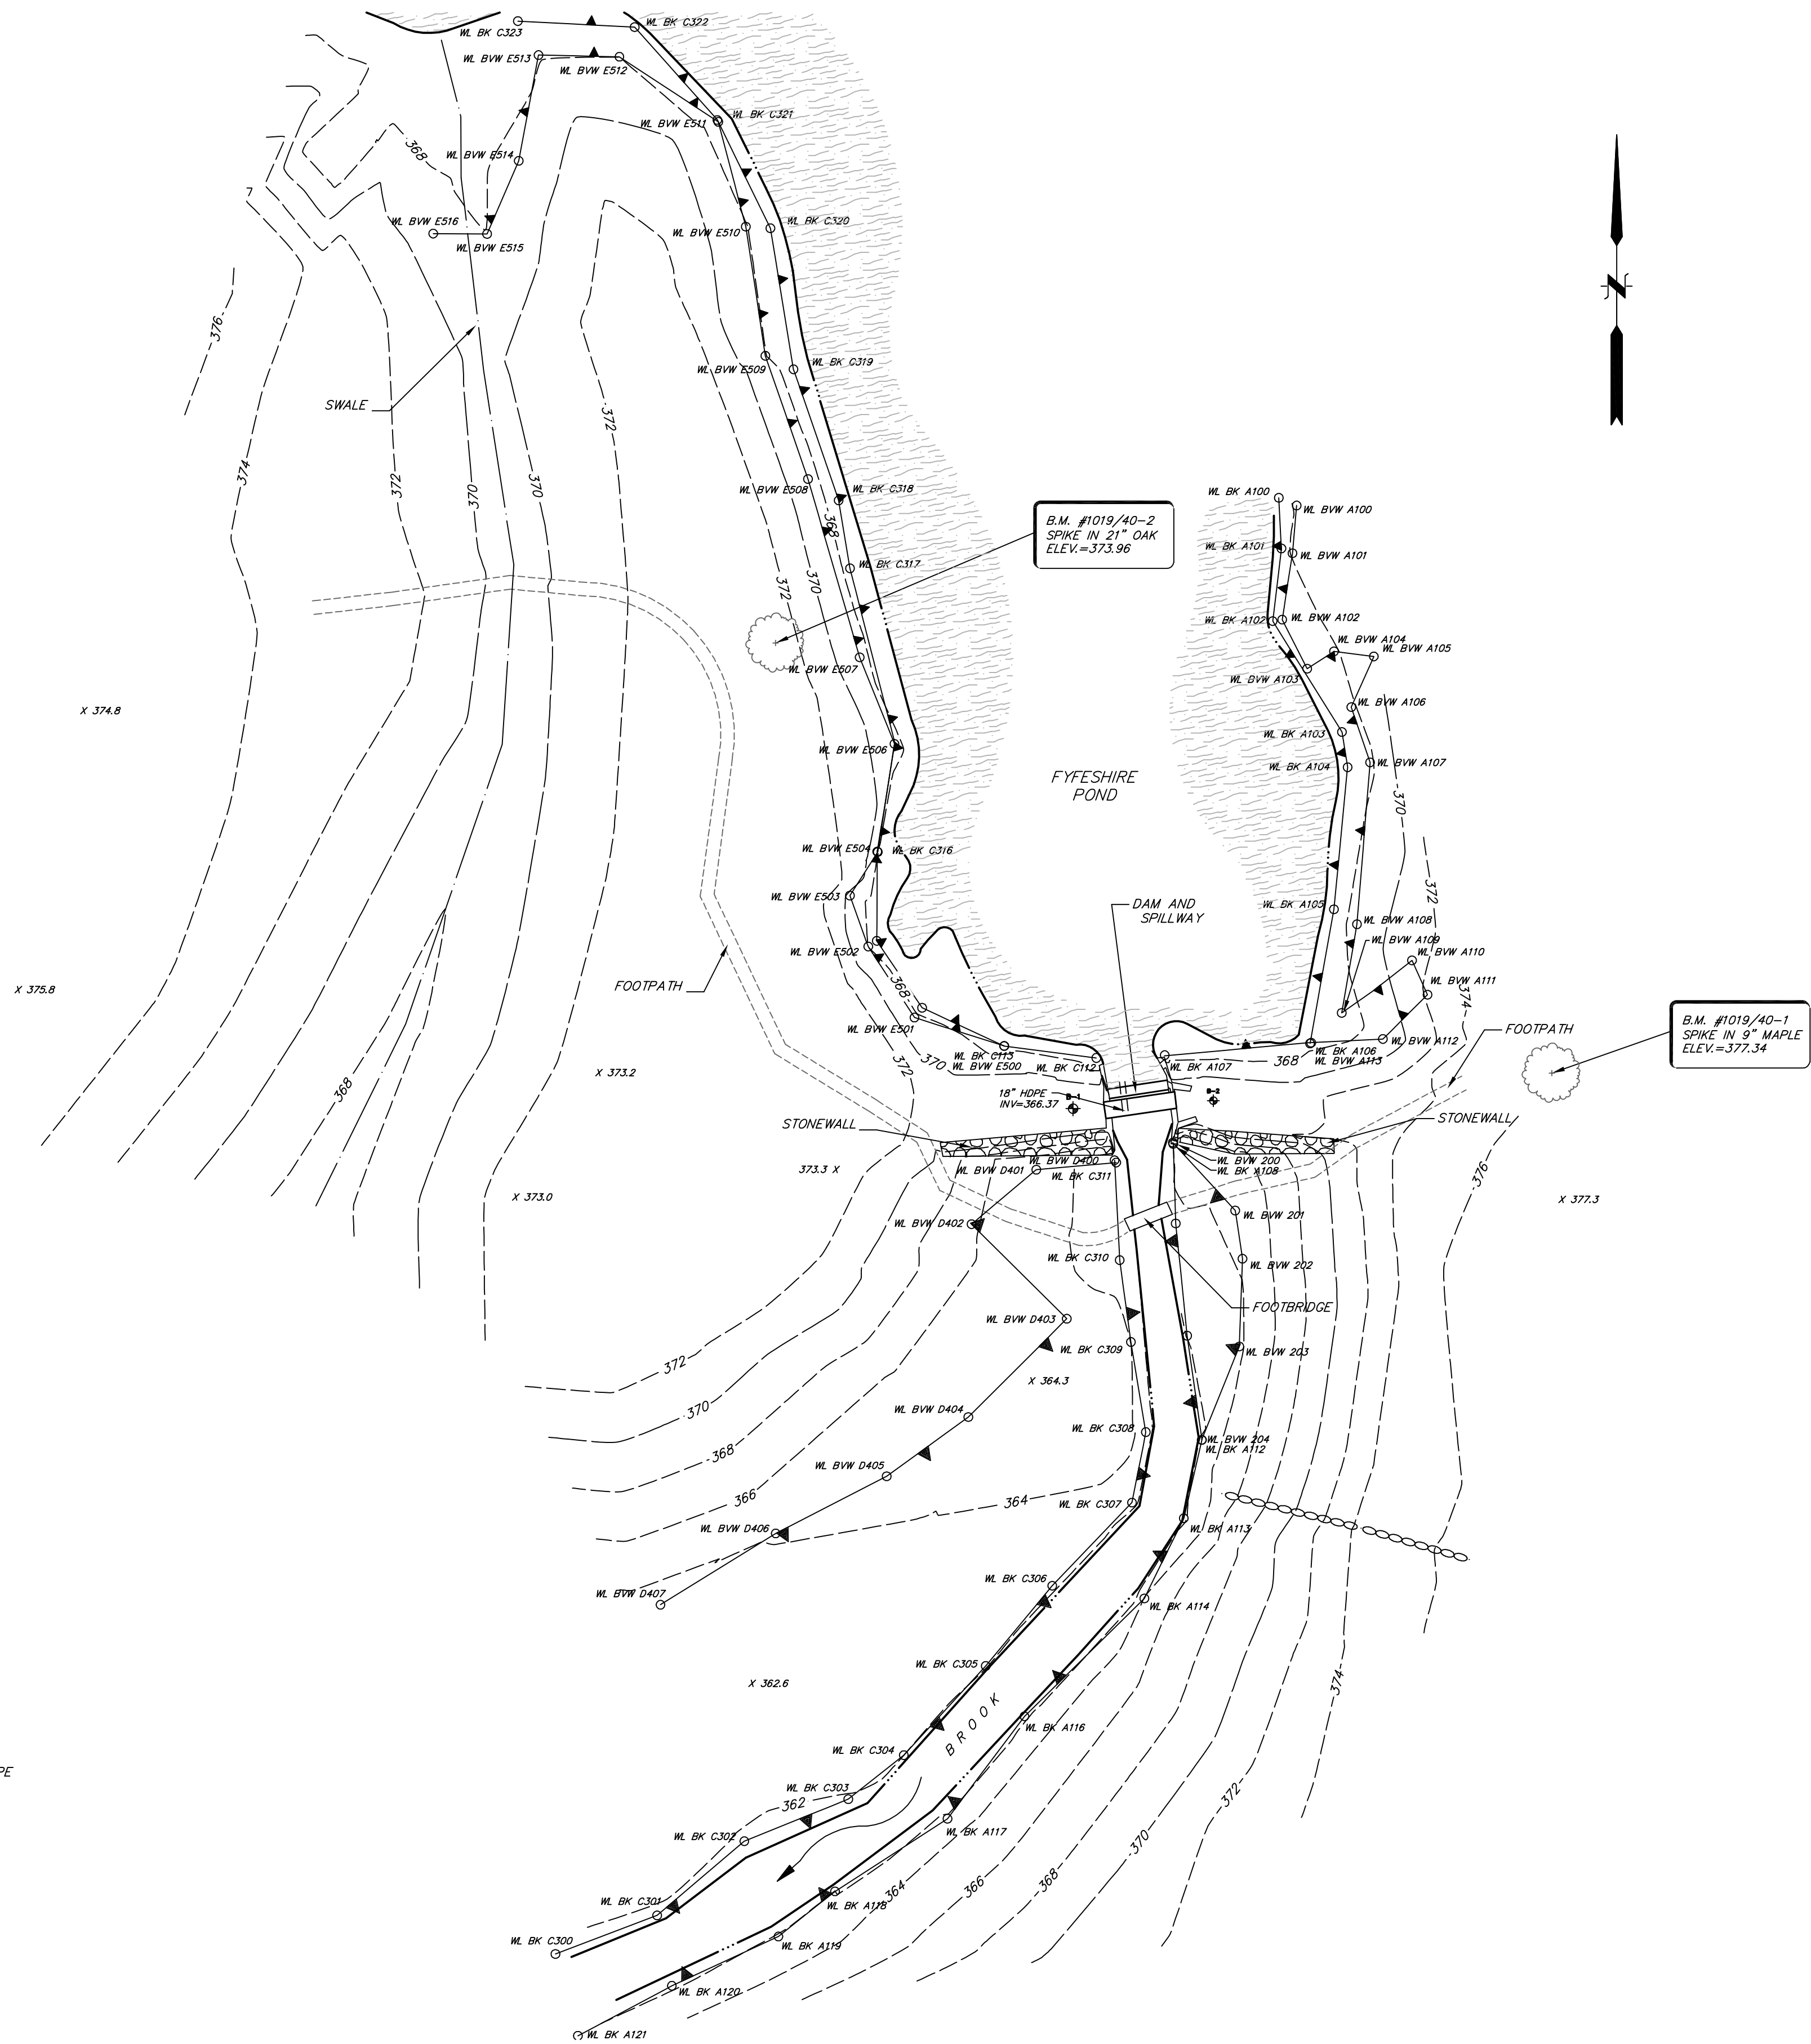

LOCUS MAP N.T.S.

NOTE:
1. SURVEY PERFORMED BY FUSS & O'NEILL AND DESIGN PROFESSIONALS IN JULY 2009.
2. WETLANDS DELINEATED BY FUSS & O'NEILL ON JULY 1, 2009.

				PROJ. MANAGER:	
				CHIEF DESIGNER:	
				REVIEWED BY:	DATE
1.					
No.	DATE	DESCRIPTION	BY		
REVISIONS					

SEAL	SEAL
------	------

SCALE:
HORIZ.: 1" = 20'
VERT.:
DATUM:
HORIZ.:
VERT.:
20 10 0 20
GRAPHIC SCALE



FUSS & O'NEILL
Disciplines to Deliver

146 HARTFORD RD MANCHESTER, CT 06040 860.646.2469

WWW.FandO.COM

TOWN OF BOLTON
EXISTING CONDITIONS SITE PLAN
FYFESHIRE DAM PHASE II INVESTIGATION
BOLTON CONNECTICUT

PROJ. No.: 20090-501.A10
DATE: OCT. 2009
C 0.1