



I Edward E Martineit, MA Registration Number 5064, Expiration date, August 2022, am a registered design professional, and I have prepared or directly supervised the preparation of all design plans, computations and specifications, for the referenced and named project and that to the best of my knowledge information and belief such plans, computations and specifications meet the provisions of the Massachusetts State Building Code. (780 CMR), and accepted engineering practices for the proposed project.

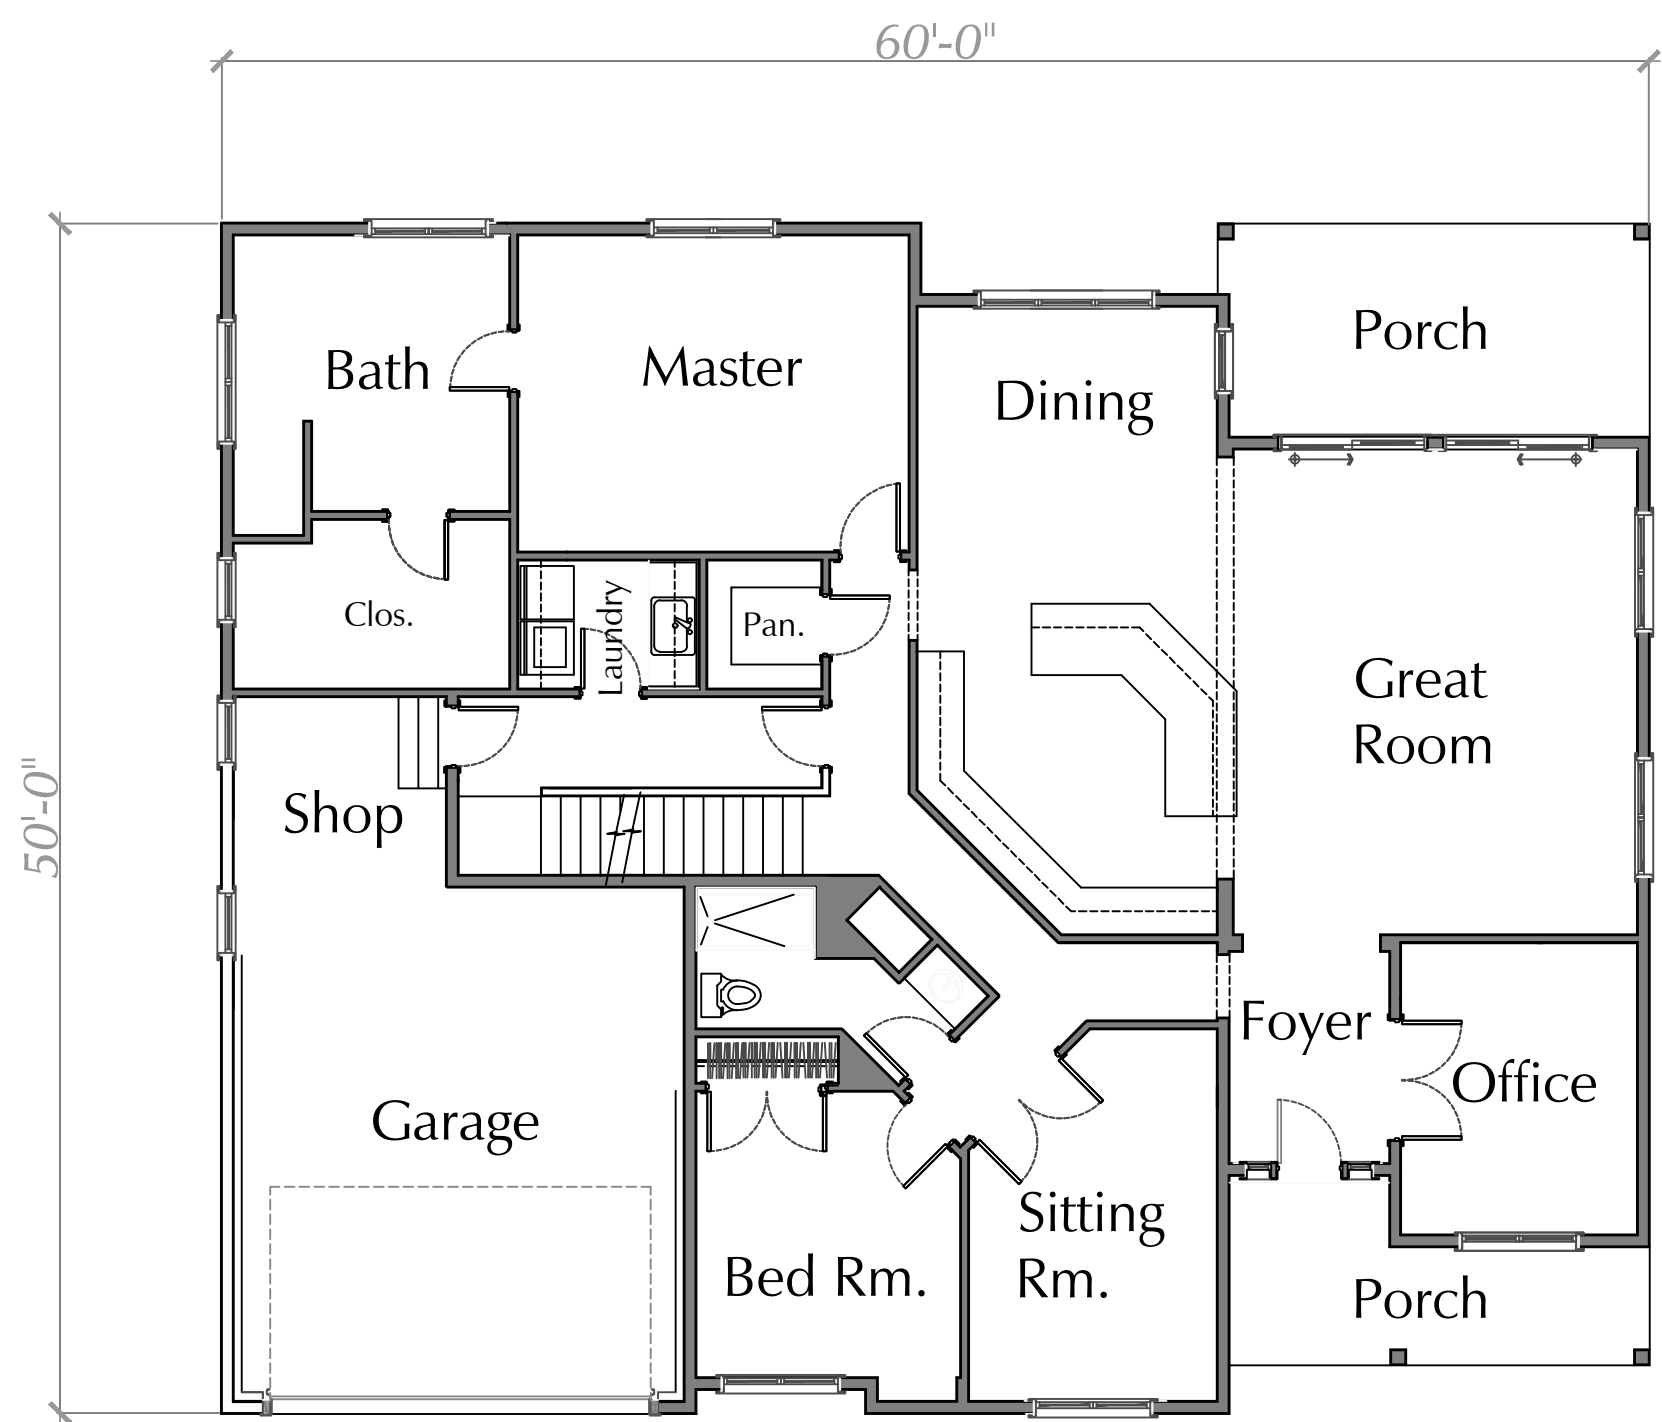

Type A

1
A-1

SCALE : 1/8" = 1'-0"

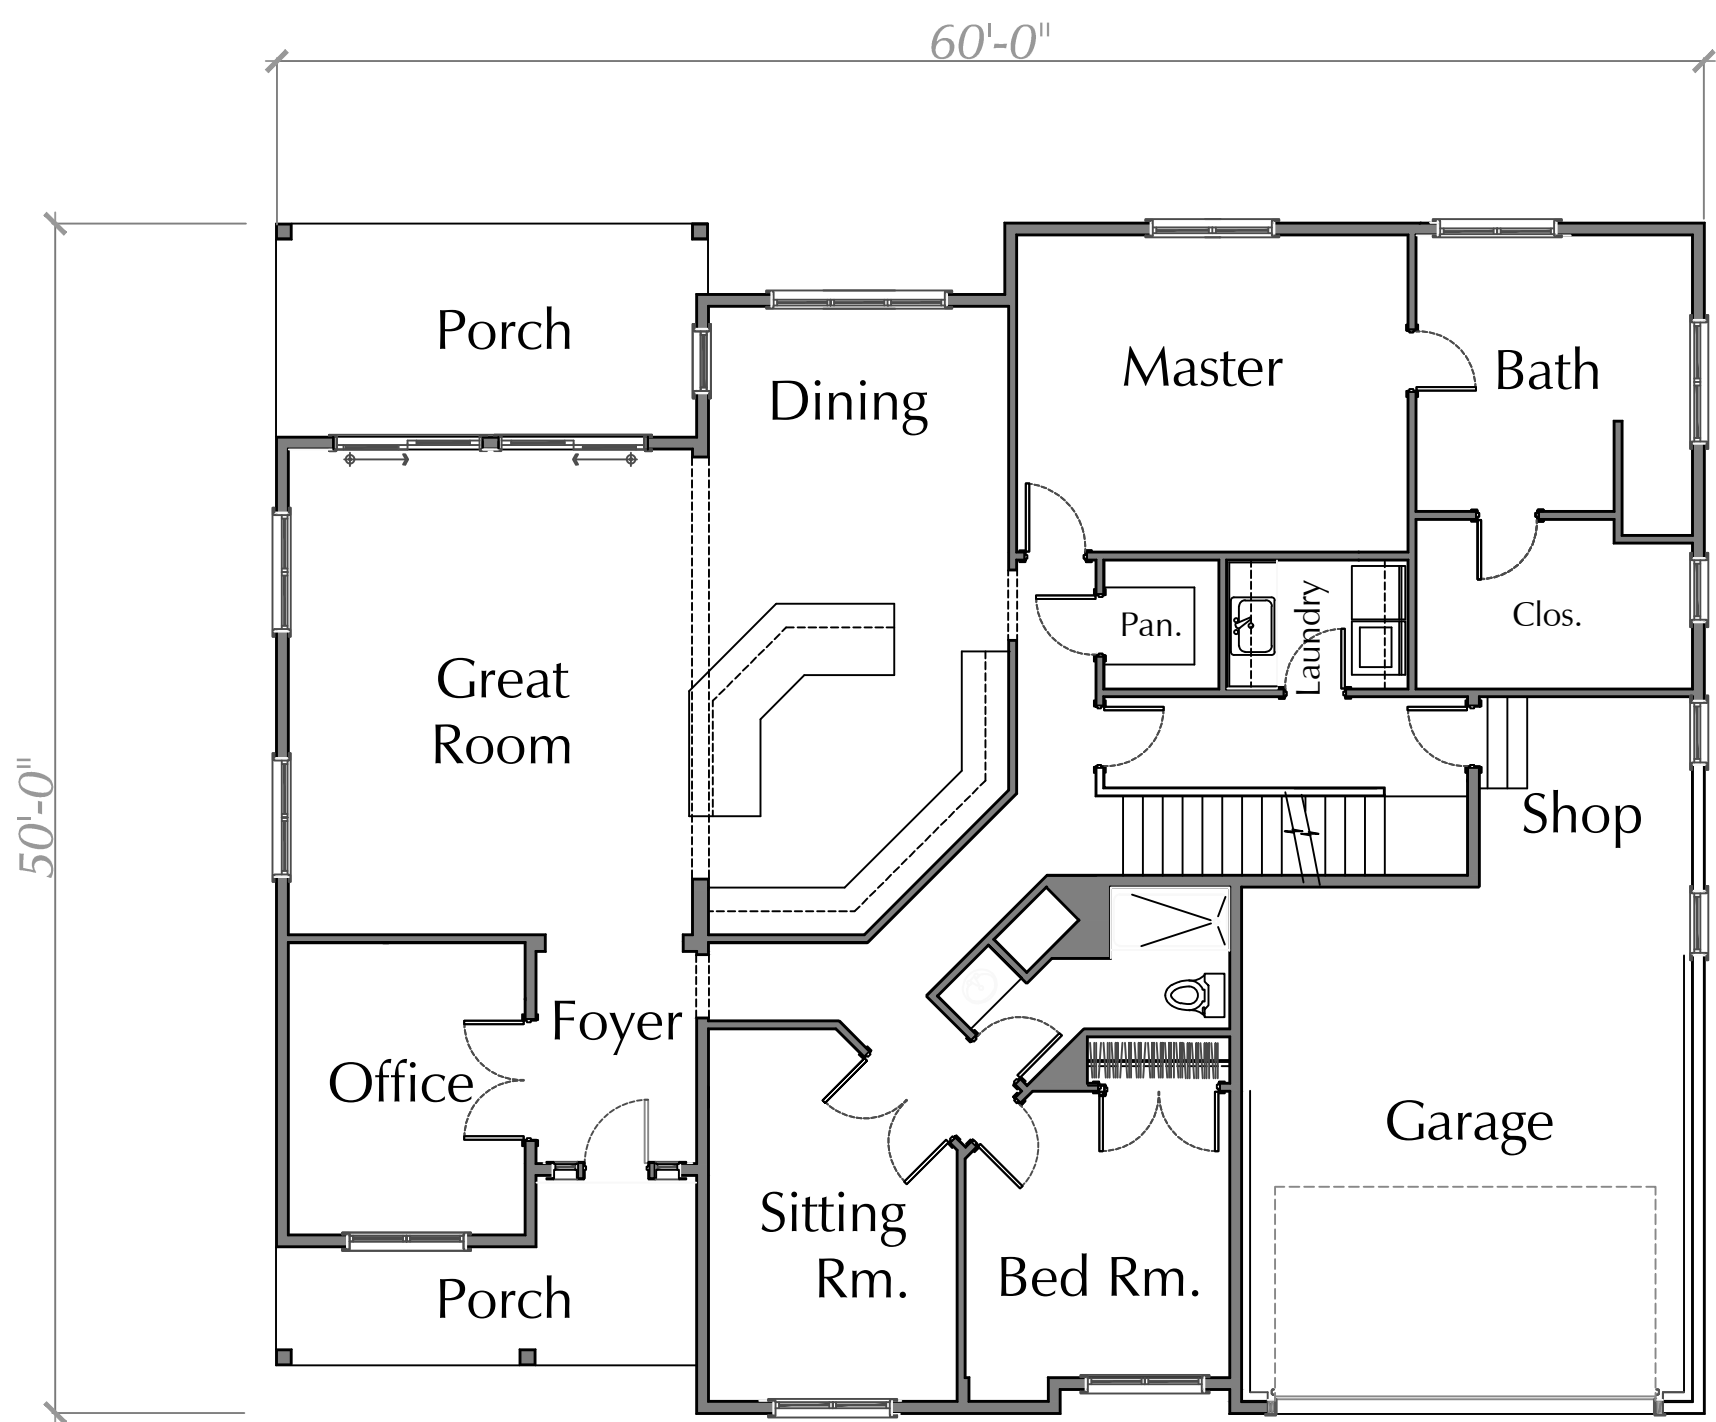

Type B
First Floor Plan


2
A-1

SCALE : 1/8" = 1'-0"

TYPE A & B PLANS

Main Floor Area = 2150 SF
Garage Floor Area = 470 SF
Covered Porch Area = 210 SF


Total Under Roof = 2830 SF

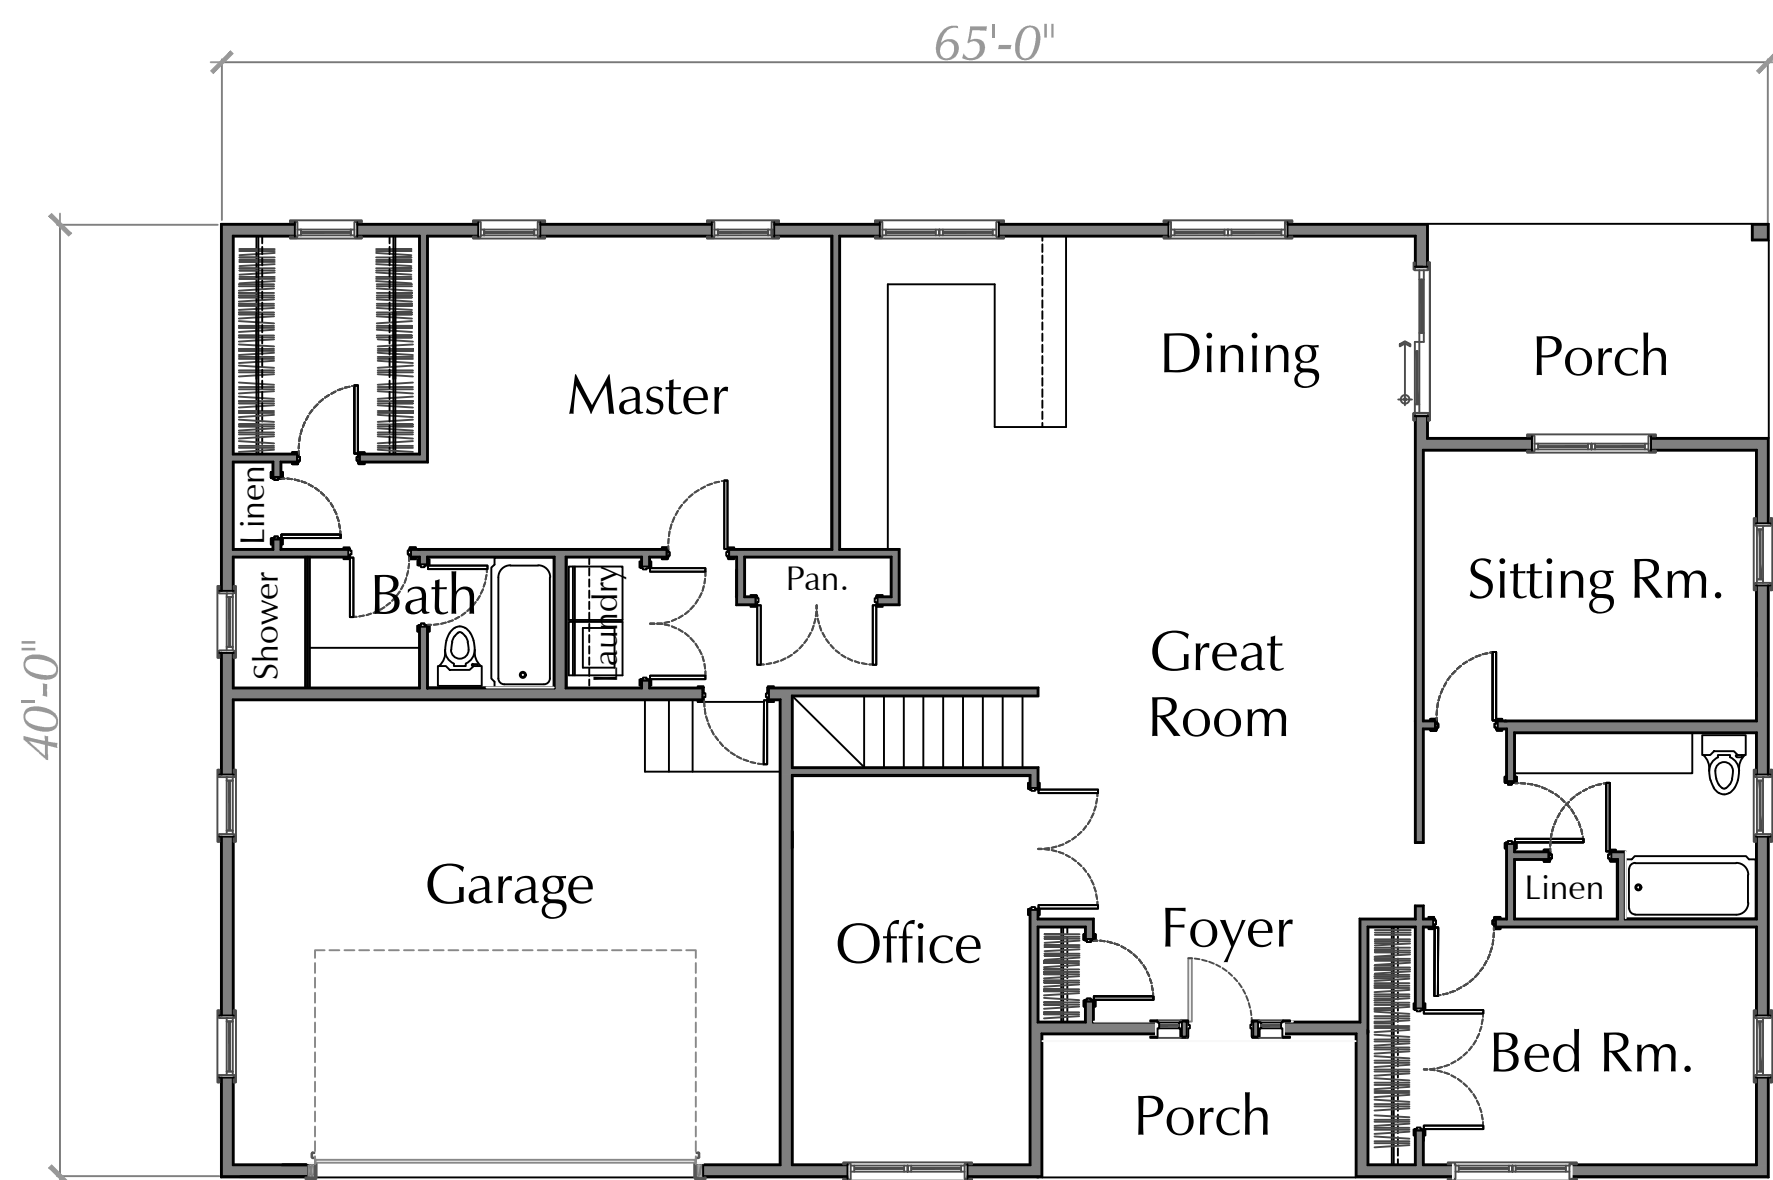

Type C
First Floor Plan

3
A-1

SCALE : 1/8" = 1'-0"

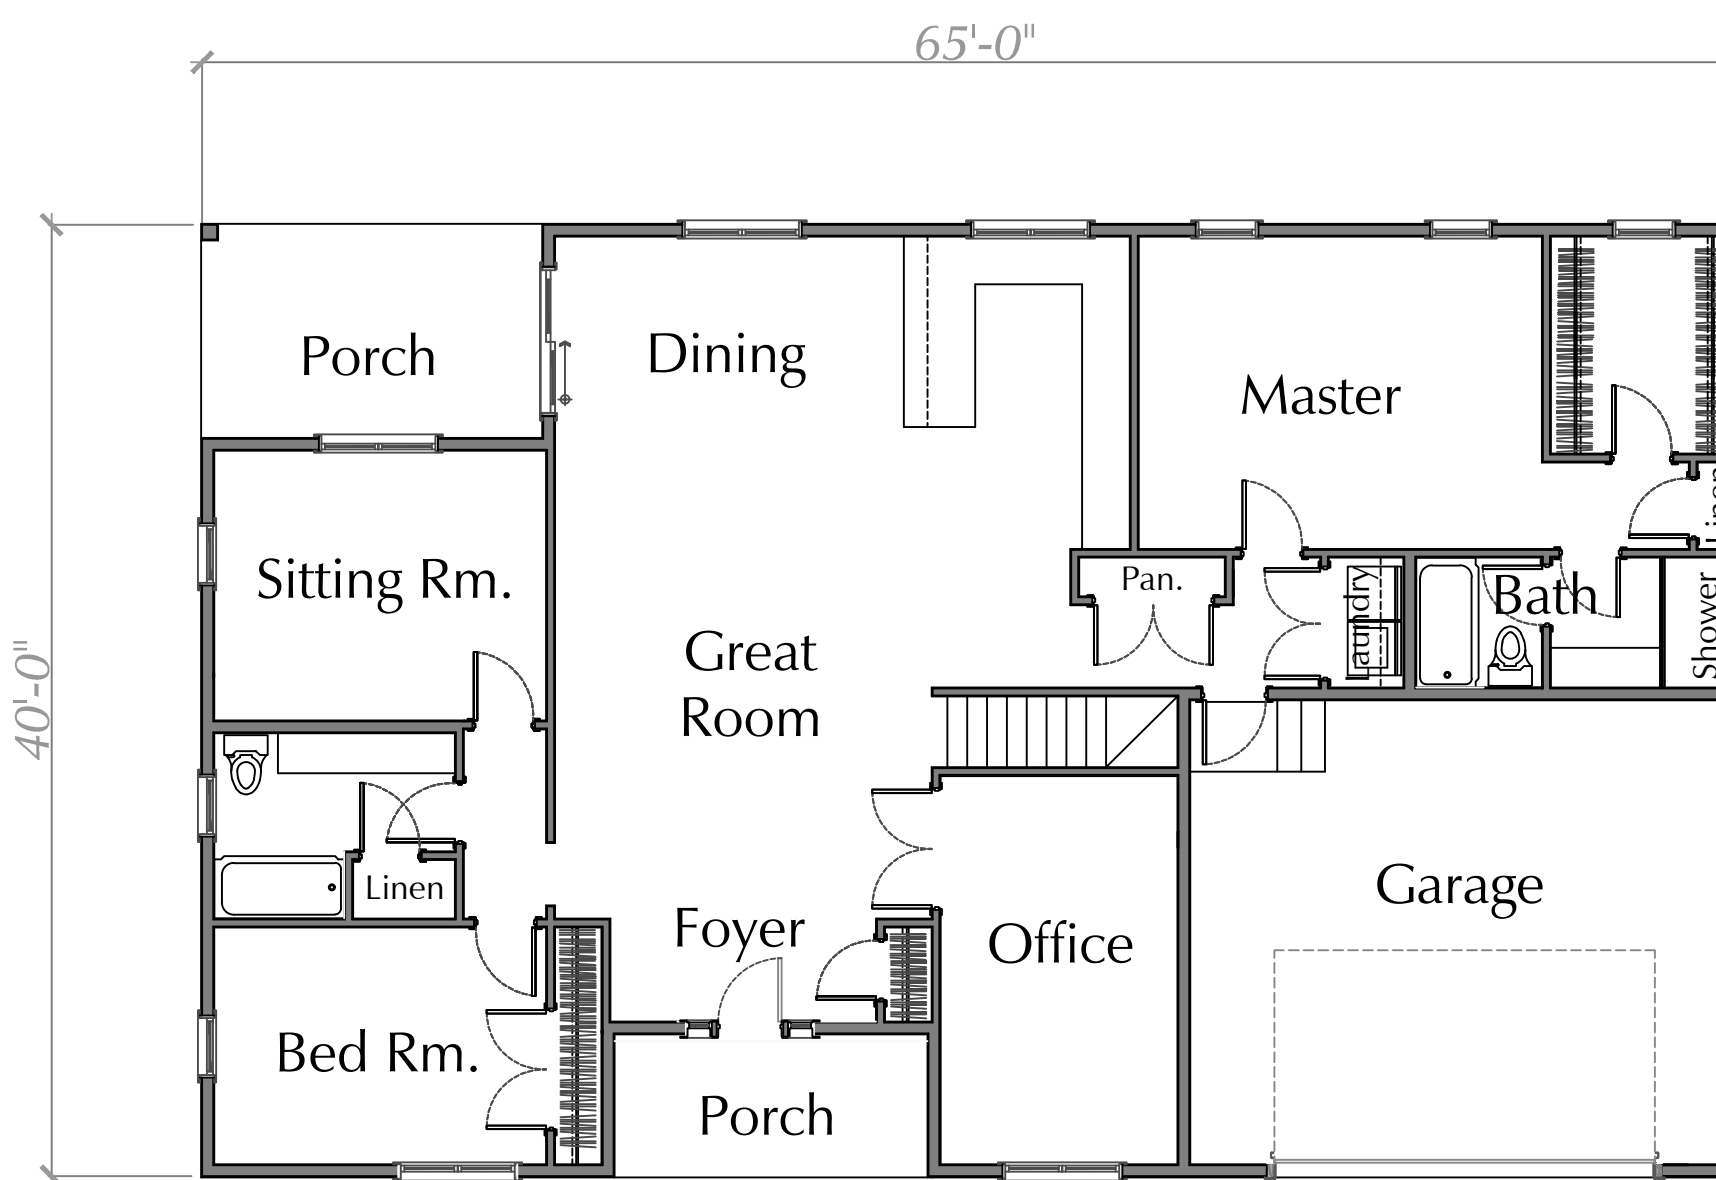

Type D
First Floor Plan

4
A-1

SCALE : 1/8" = 1'-0"

TYPE C & D PLANS

Main Floor Area = 2150 SF
Garage Floor Area = 505 SF
Covered Porch Area = 265 SF

Total Under Roof = 2920 SF

EDWARD MARTINEIT, ARCHITECT

ARCHITECTURE PLANNING INTERIORS


879 Club Circle
Fowley's Island, SC 29585

p = (508) 981-1303
martineit@comcast.net

JAMES MORIN & KATHRN LUM
307 Central Street, Apt 331
Hudson Massachusetts 01749

General Notes

02		
01		
00	Issued for Permit	
No.	Revision/Issue	Date

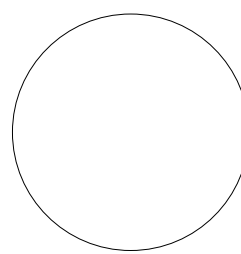

THIS DOCUMENT AND THE IDEAS AND DESIGNS INCORPORATED HEREIN AS AN INSTRUMENT OF PROFESSIONAL SERVICE IS THE PROPERTY OF EDWARD MARTINEIT, ARCHITECT & SHALL NOT NOT BE USED IN WHOLE OR IN PART FOR ANY REASON WITHOUT THE EXPRESSED WRITTEN AUTHORIZATION OF THE ARCHITECT.

Project Name and Address

MALLARD LANE
Bolton, MA 01740

PRESENTATION
FLOOR PLANS

Project	2204	Sheet
Date		
Scale	As indicated	A.1