



3 WEST ELEVATION - DESIGN OPTION #1 - MATCH EXISTING1
SCALE: 1/8" = 1'-0"

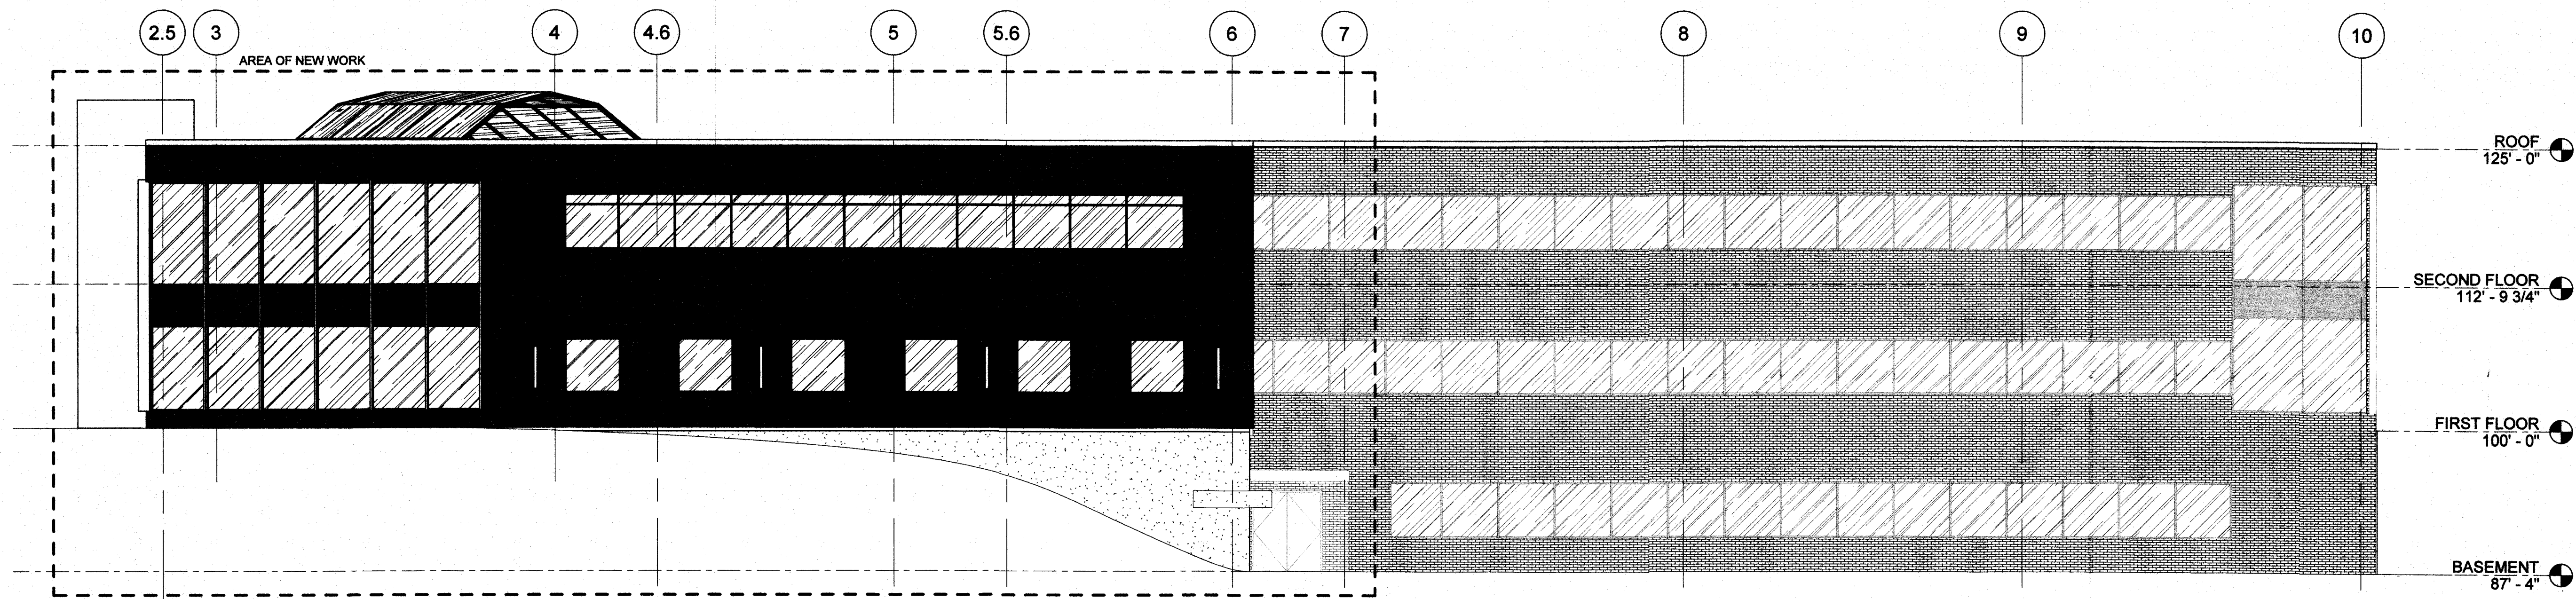

2 SOUTH ELEVATION - DESIGN OPTION #1 - MATCH EXISTING1
SCALE: 1/8" = 1'-0"

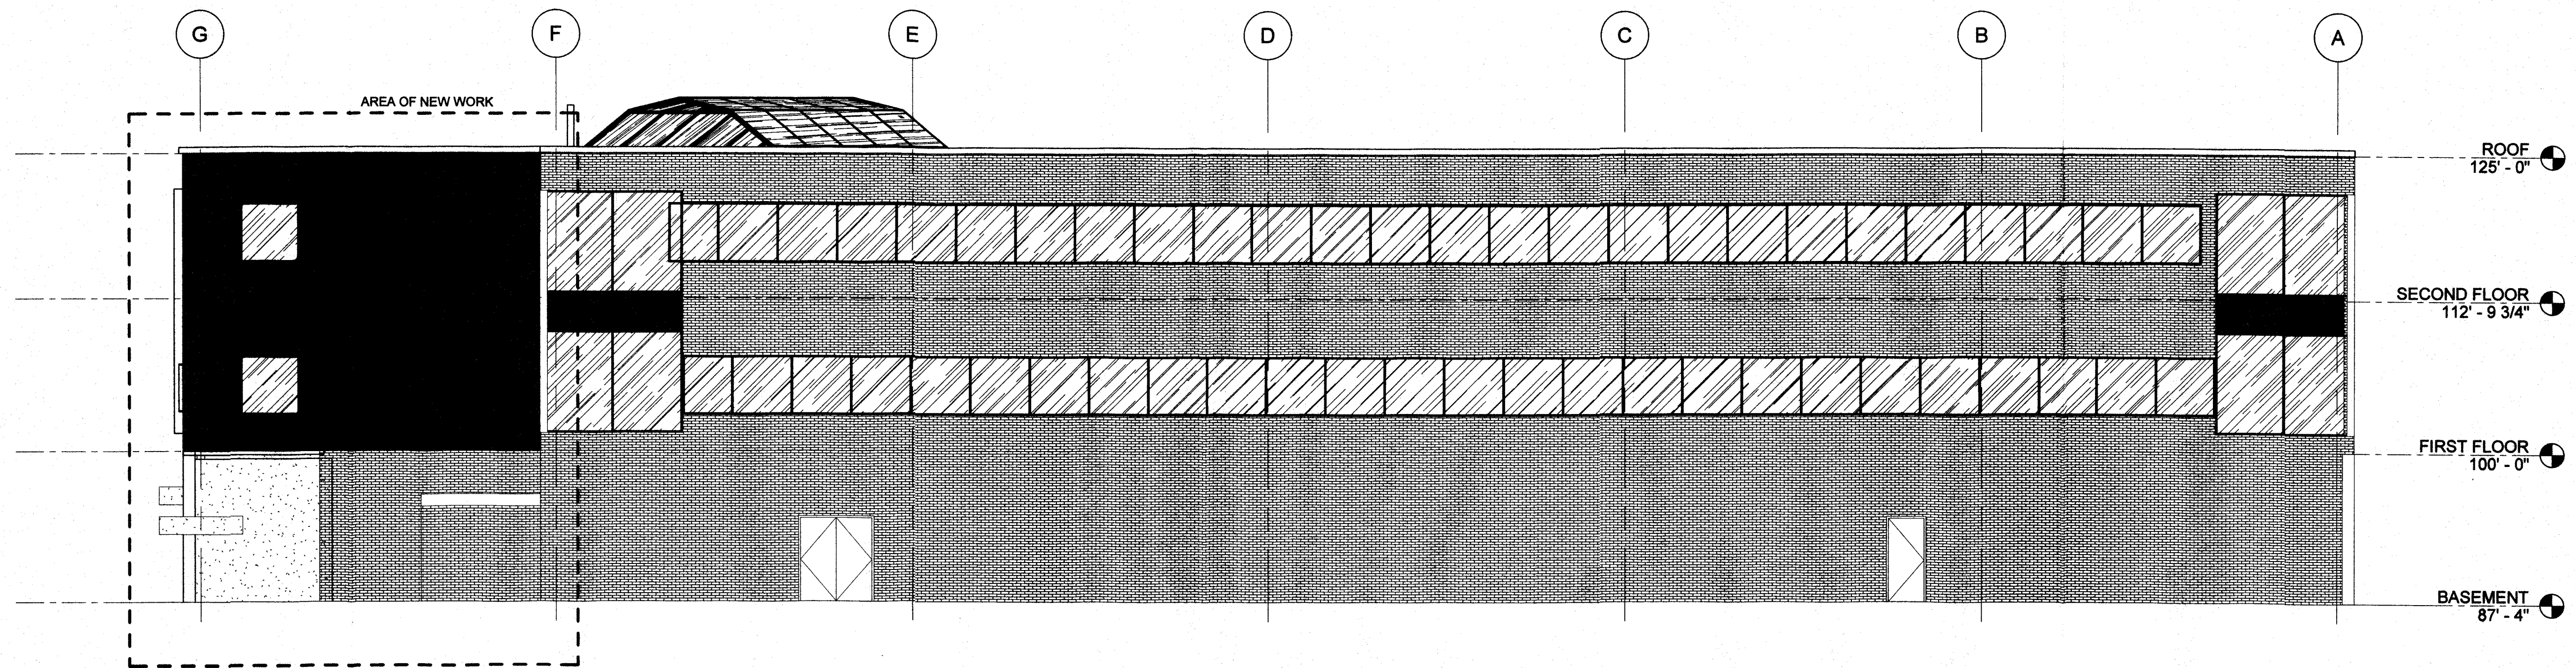

1 EAST ELEVATION - DESIGN OPTION #1 - MATCH EXISTING1
SCALE: 1/8" = 1'-0"

Notes:

EXTERIOR WINDOW FRAMING & GLAZING

GENERAL WINDOW NOTES:

1. ALL DIMENSIONS SHOWN ON ARCHITECTURAL DRAWINGS ARE ROUGH OPENINGS. SHOP DRAWINGS SHOULD REFLECT APPROPRIATE FRAME SIZES INCLUDING JOINT SIZES PER MANUFACTURERS SPECIFICATIONS
2. G.C. SUB-CONTRACTOR TO FIELD VERIFY ALL OPENINGS PRIOR TO FABRICATION OF WINDOWS
3. SUBMIT COLOR SAMPLES FOR FRAMES AND GLAZING AS PART OF THE SHOP DRAWINGS PROCESS

STOREFRONT SYSTEM

1. KAWNEER 1600 SYSTEM - FRONT GLAZED
2. FRAME COLOR - CLEAR ANODIZED ALUMINUM

CURTAINWALL SYSTEM

1. KAWNEER 1600 SYSTEM - 7-1/2" FRAME DEPTH
2. STEEL REINFORCING TO BY FABRICATOR DURING SHOP DRAWINGS AS REQUIRED TO MEET MANUFACTURE SPECIFICATIONS AND WIND LOAD REQUIREMENTS
3. FRAME COLOR - CLEAR ANODIZED ALUMINUM

STOREFRONT & CURTAINWALL ENTRANCES

1. DOORS: KAWNEER 350 MEDIUM STILE
2. PANIC PUSH BAR (DOUBLE DOORS): DOOR-O-MATIC #1690 CONCEALED VERTICAL ROD
3. PANIC PUSH BAR (SINGLE DOOR): DOOR-O-MATIC #1790 RIM EXIT DEVICE
4. PUSH BAR AT NON-LATCHING DOORS: STYLE CO-12/CP11
5. PULLS: STYLE CO-12
6. CLOSER: NORTON 1605 BC, PARALLEL ARM MOUNTING W/ HEAVY DUTY ARM & HOLD OPEN
7. THRESHOLD: ALUMINUM THRESHOLD 1/2" MAX HEIGHT (ADA)

GLAZING:

1. ALL GLAZING TO BE LOW E-II PROVIDE TEMPERED GLAZING IN ALL AREA REQUIRED BY CODE.
2. GLAZING COLORS:
G1: 1" INSULATED CLEAR ECLIPSE ADVANTAGE (LOW E)
- 1/4" CLEAR ECLIPSE ADVANTAGE (LOW E SURFACE #2)
- 1/2" ARGON GAS
- 1/4" CLEAR ANNEALED
G2: 1" INSULATED CLEAR ECLIPSE ADVANTAGE (LOW E) SPANDREL
- 1/4" CLEAR ECLIPSE ADVANTAGE (LOW E SURFACE #2)
- 1/2" ARGON GAS
- 1/4" CLEAR ANNEALED (SPANDREL COATING SURFACE #4)

Architect's Stamp:

Project:
Bolton Office Park

580 Main St
Bolton, MA 01740

Client:
Condyne Capital Partners, LLC.

Street, City

Project #: 22148

Scale: 1/8" = 1'-0"

Issue:

Schematic Design

Date:

11/22/2022

Revisions:

Date:

Drawing Title:

Elevations

Sheet Number:

A.201

MAUGEL DESTEFANO ARCHITECTS
300 AVER ROAD | SUITE 200
HARVARD, MA 01451
978.456.2800
MAUGEL.COM

THESE DOCUMENTS AND ALL LEGAL AGREEMENTS, ORDERS AND PLANS INCORPORATED HEREIN OR REFERENCED TO HEREIN ARE THE PROPERTY OF MAUGEL DESTEFANO ARCHITECTS. NO PART OF THESE DOCUMENTS OR PLANS MAY BE REPRODUCED OR TRANSMITTED IN ANY FORM OR BY ANY MEANS, ELECTRONIC OR MECHANICAL, WITHOUT THE EXPRESS WRITTEN PERMISSION OF MAUGEL DESTEFANO ARCHITECTS, P.C.