


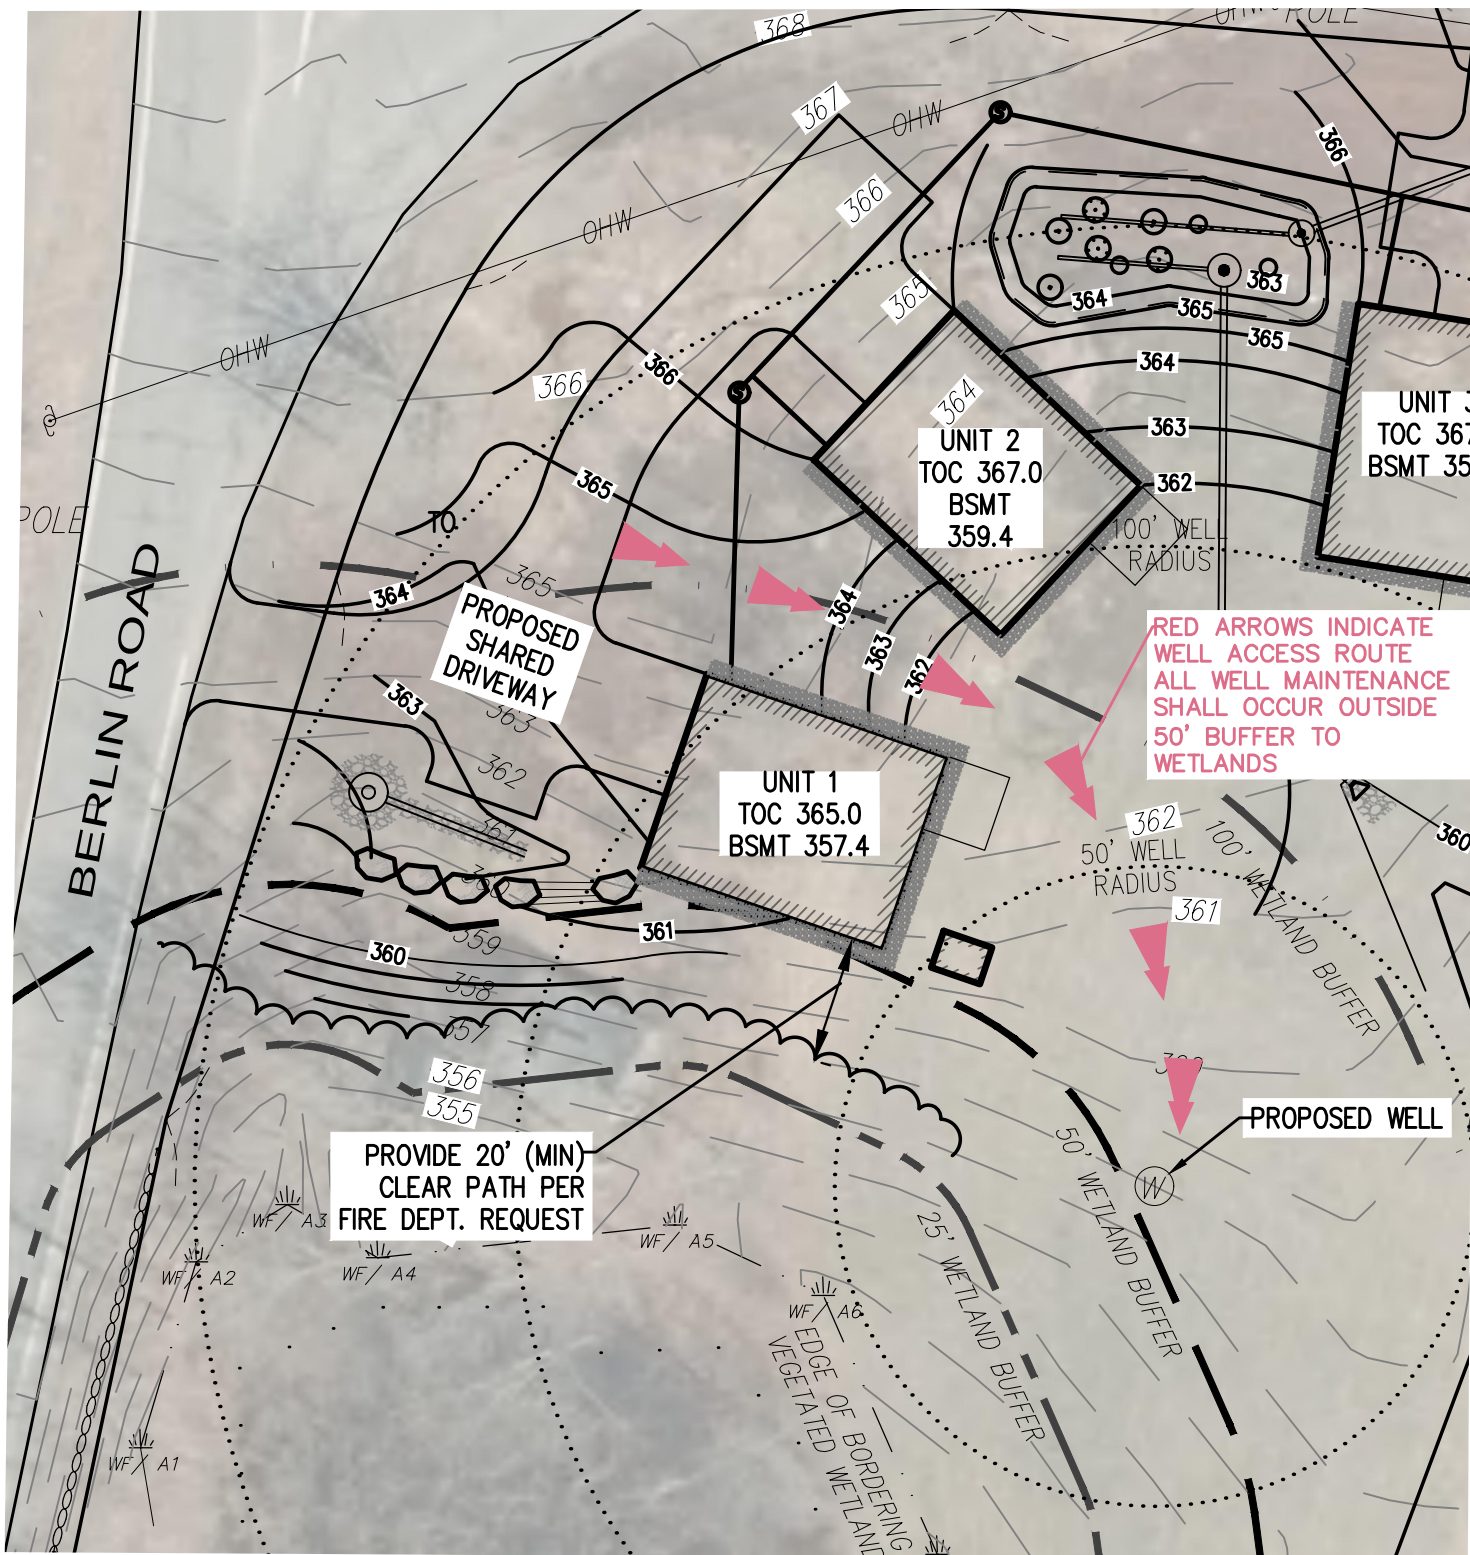

DATE:

9/18/20

SCALE:

1"=30'

PREPARED BY:

DUCHARME & DILLIS CIVIL DESIGN GROUP, INC.

EXHIBIT PLAN

WELL ACCESS ROUTE

THE WOODS AT FARM ROAD
BOLTON, MASSACHUSETTS