


BOYLE RESIDENCE

59 SAMPSON ROAD
BOLTON, MA

DATE: 19 MARCH 2021

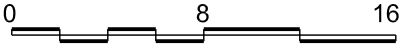

TITLESHEET

A-0

BOYLE RESIDENCE

59 SAMPSON ROAD
BOLTON, MA

DATE:
3/19/21

REMARKS:
FOR REVIEW


TWO STOREY BUILDING
CONTRACTOR

89 SPECTACLE HILL ROAD, BOLTON MA
PH: 617-438-0313


STEVEN BACZEK
ARCHITECT

46 GLENVIEW CIRCLE, READING MA 01867
PH: 781-354-5539


Sb

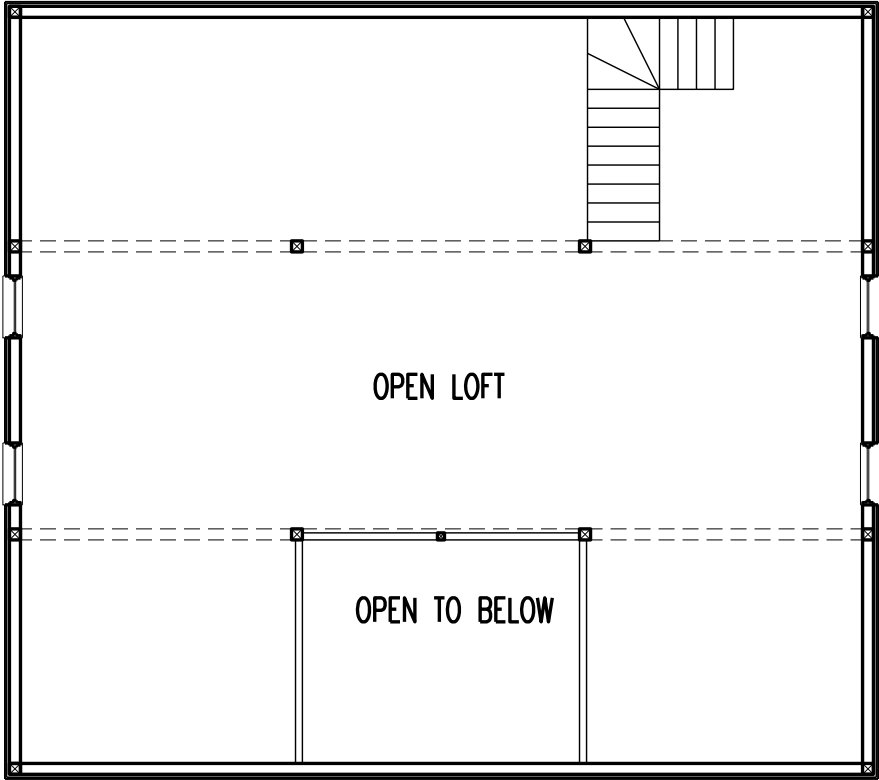

2 | SECOND FLOOR PLAN – EXISTING
SCALE 1/8"=1'-0"

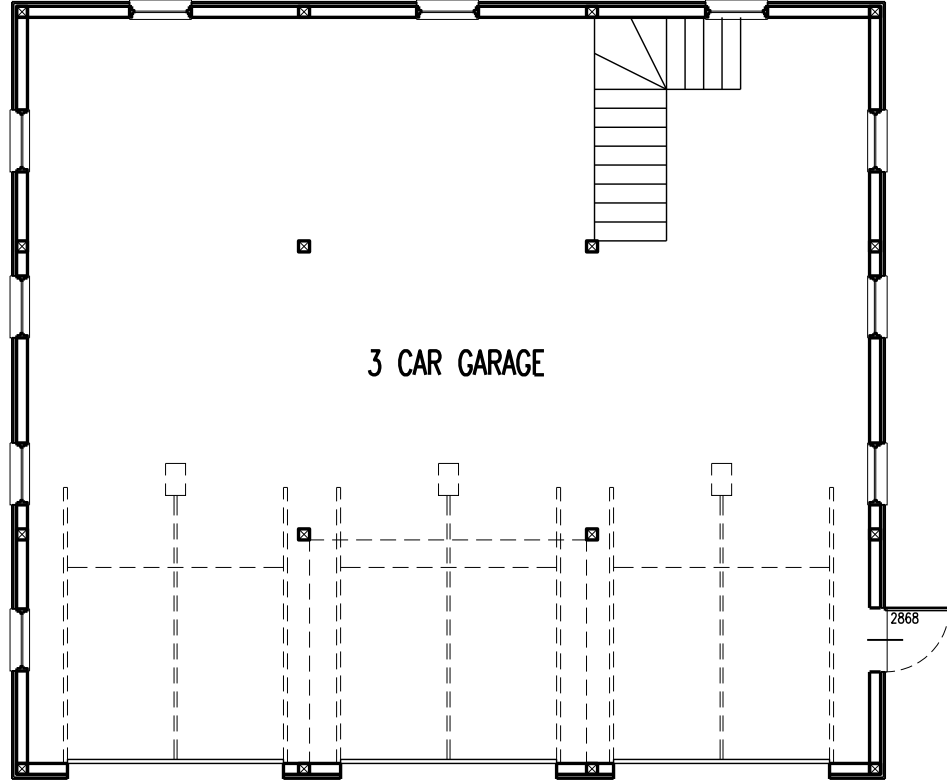


1 | FIRST FLOOR PLAN – EXISTING
SCALE 1/8"=1'-0"

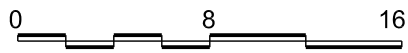



2 | LEFT ELEVATION – EXISTING

SCALE 1/8"=1'-0"

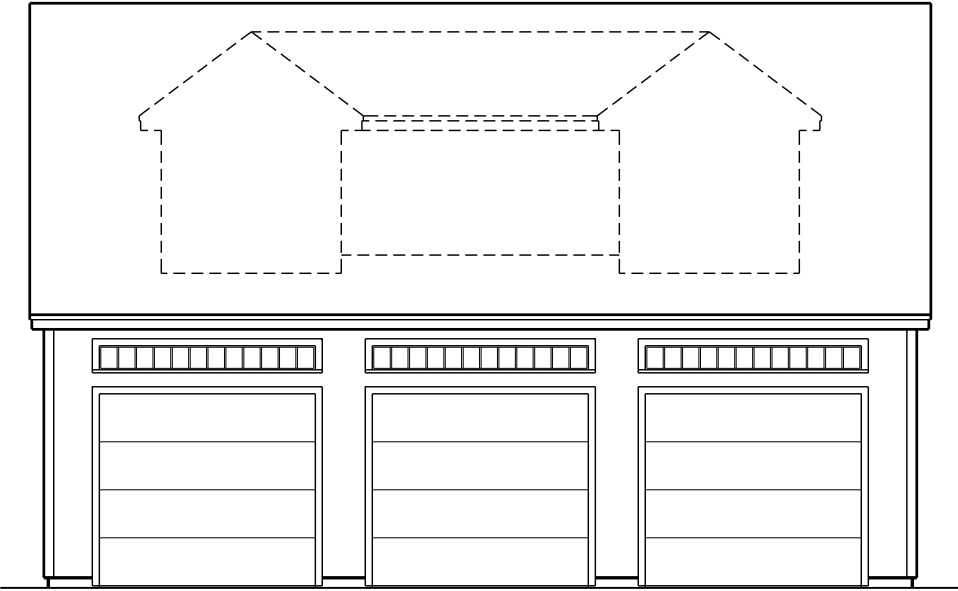


1 | FRONT ELEVATION – EXISTING

SCALE 1/8"=1'-0"




4 | RIGHT ELEVATION – EXISTING

SCALE 1/8"=1'-0"

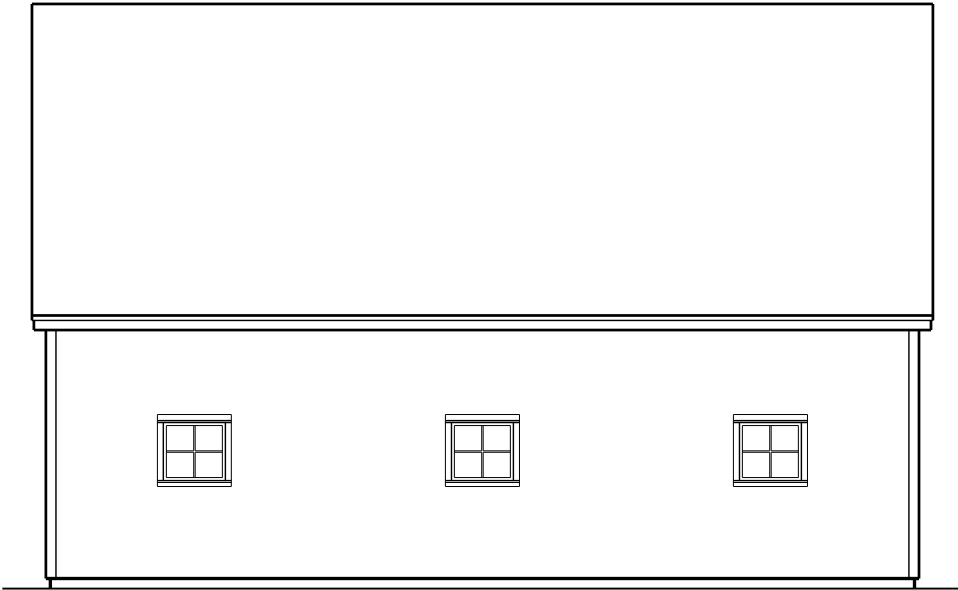


3 | REAR ELEVATION – EXISTING



SCALE 1/8"=1'-0"

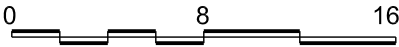




1 | BUILDING SECTION AA – EXISTING
SCALE 1/4"=1'-0"

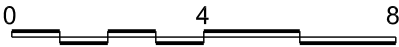

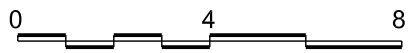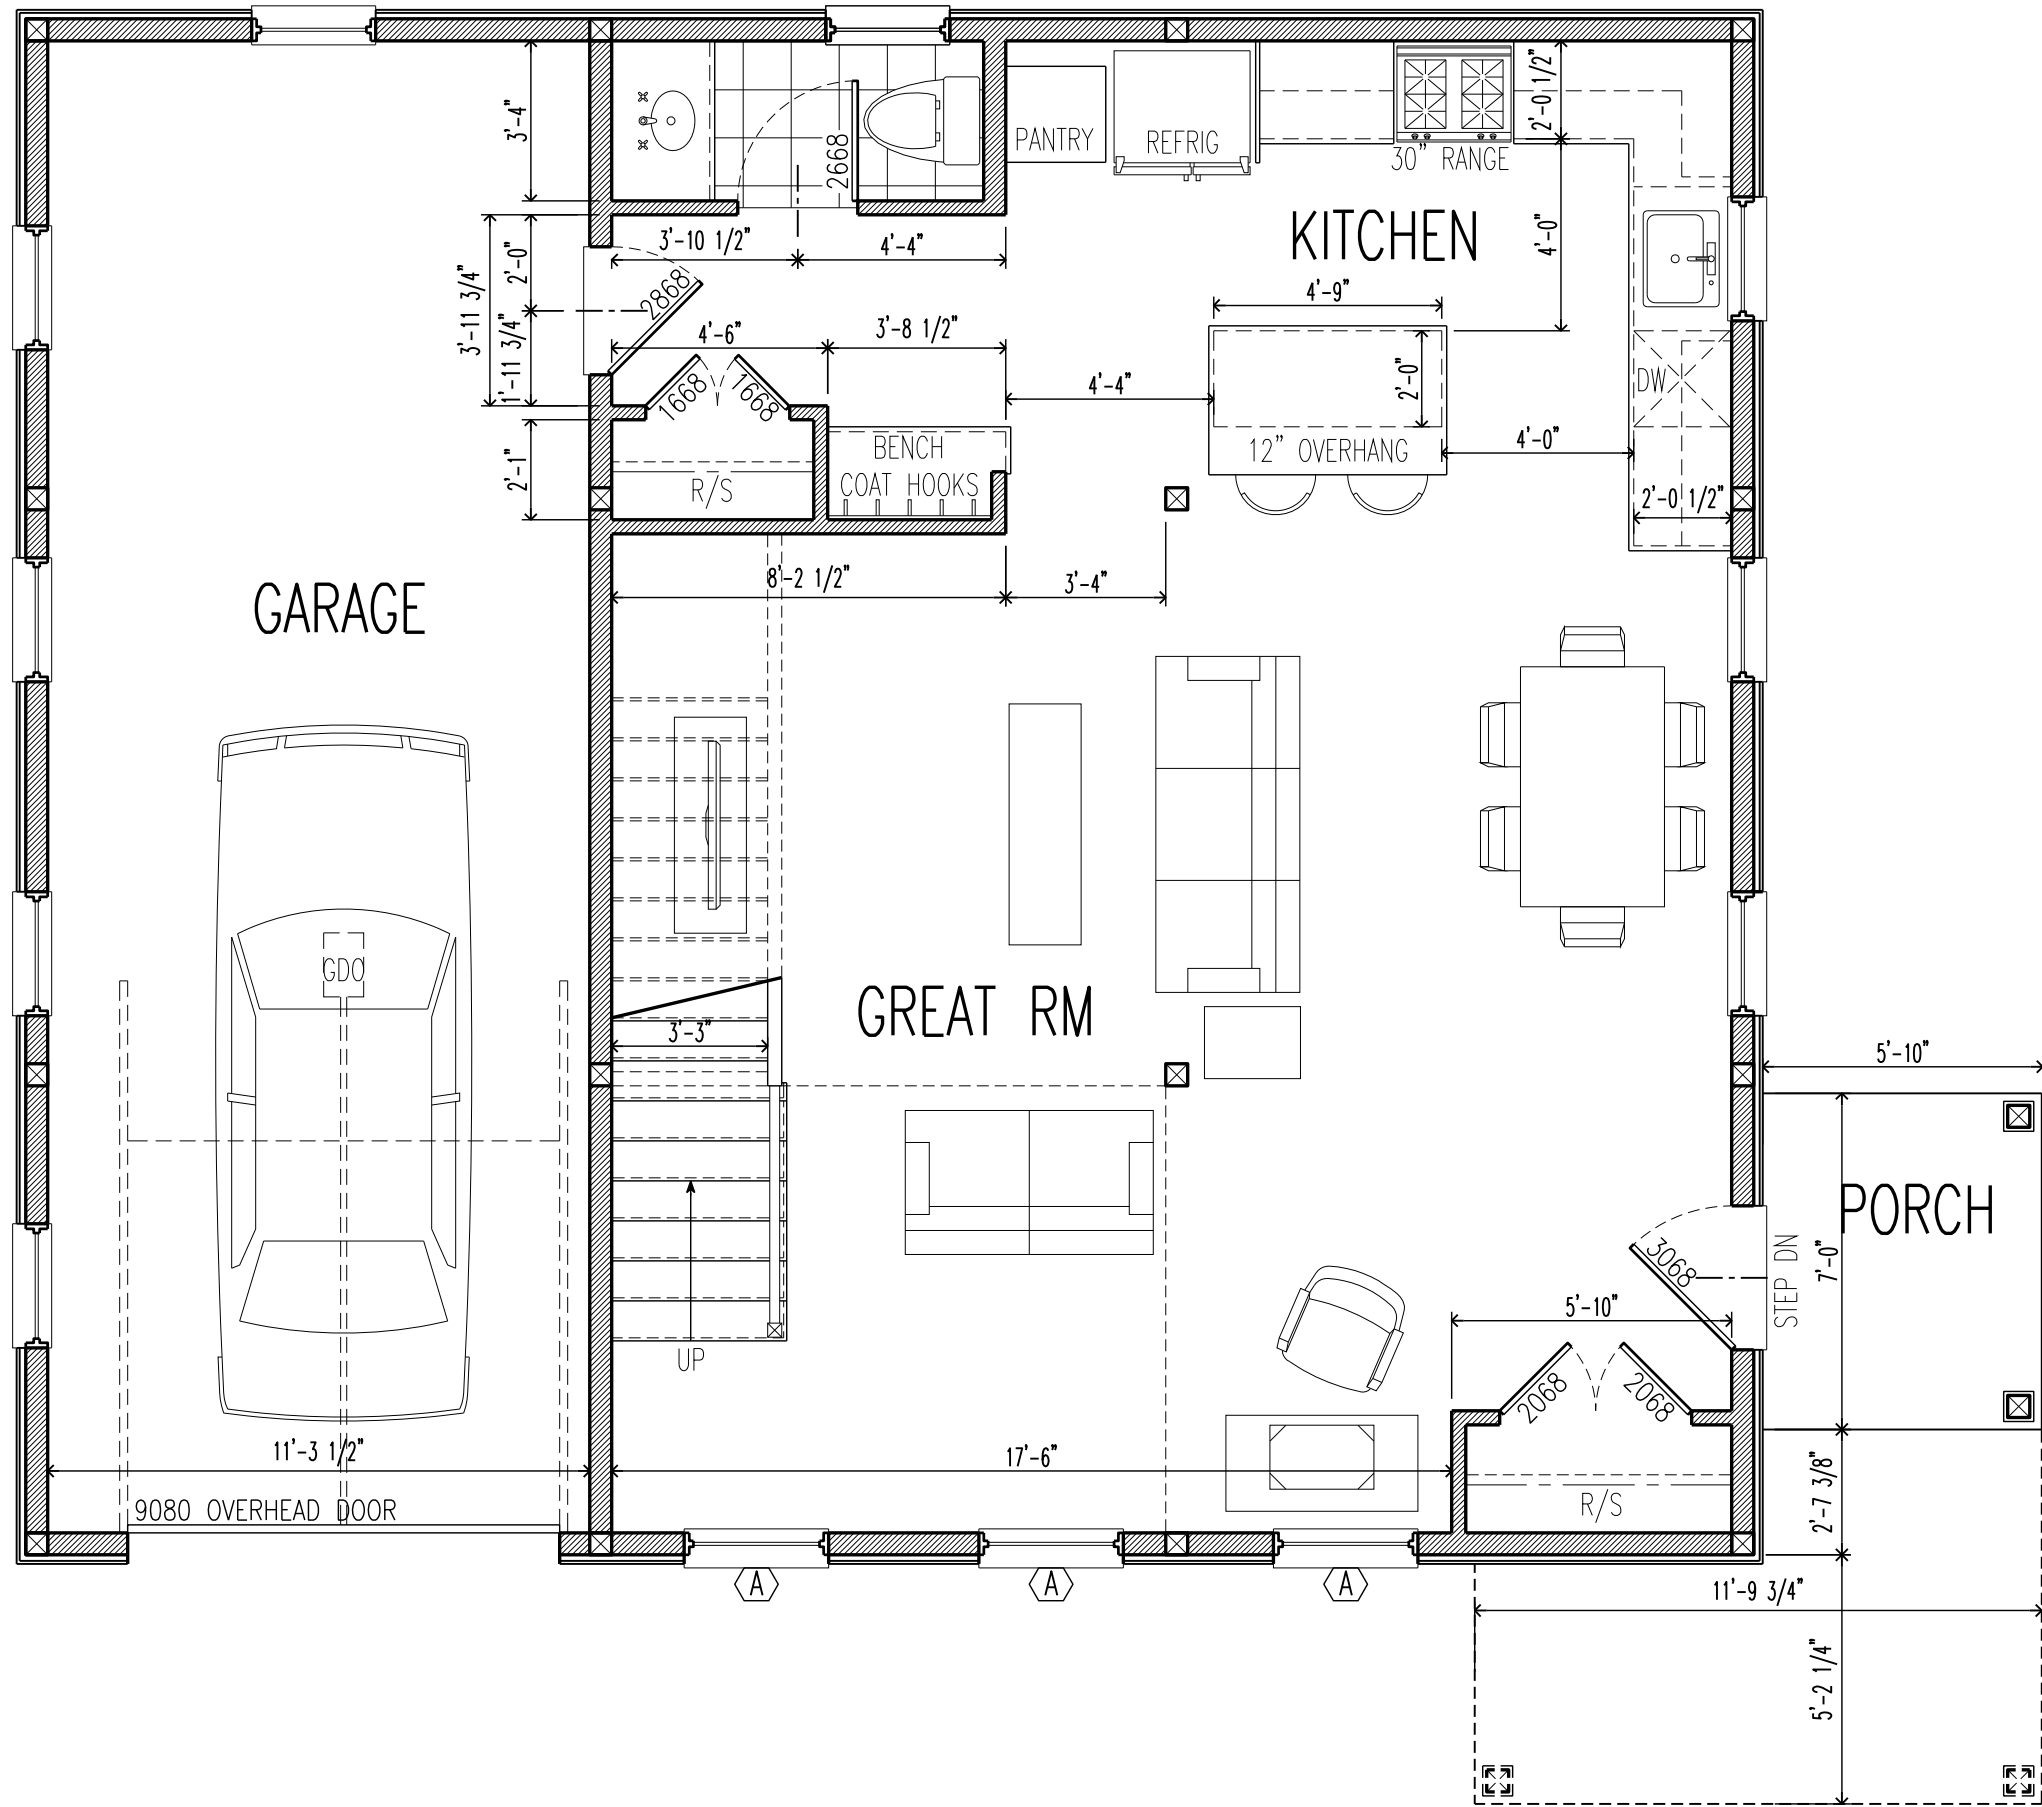

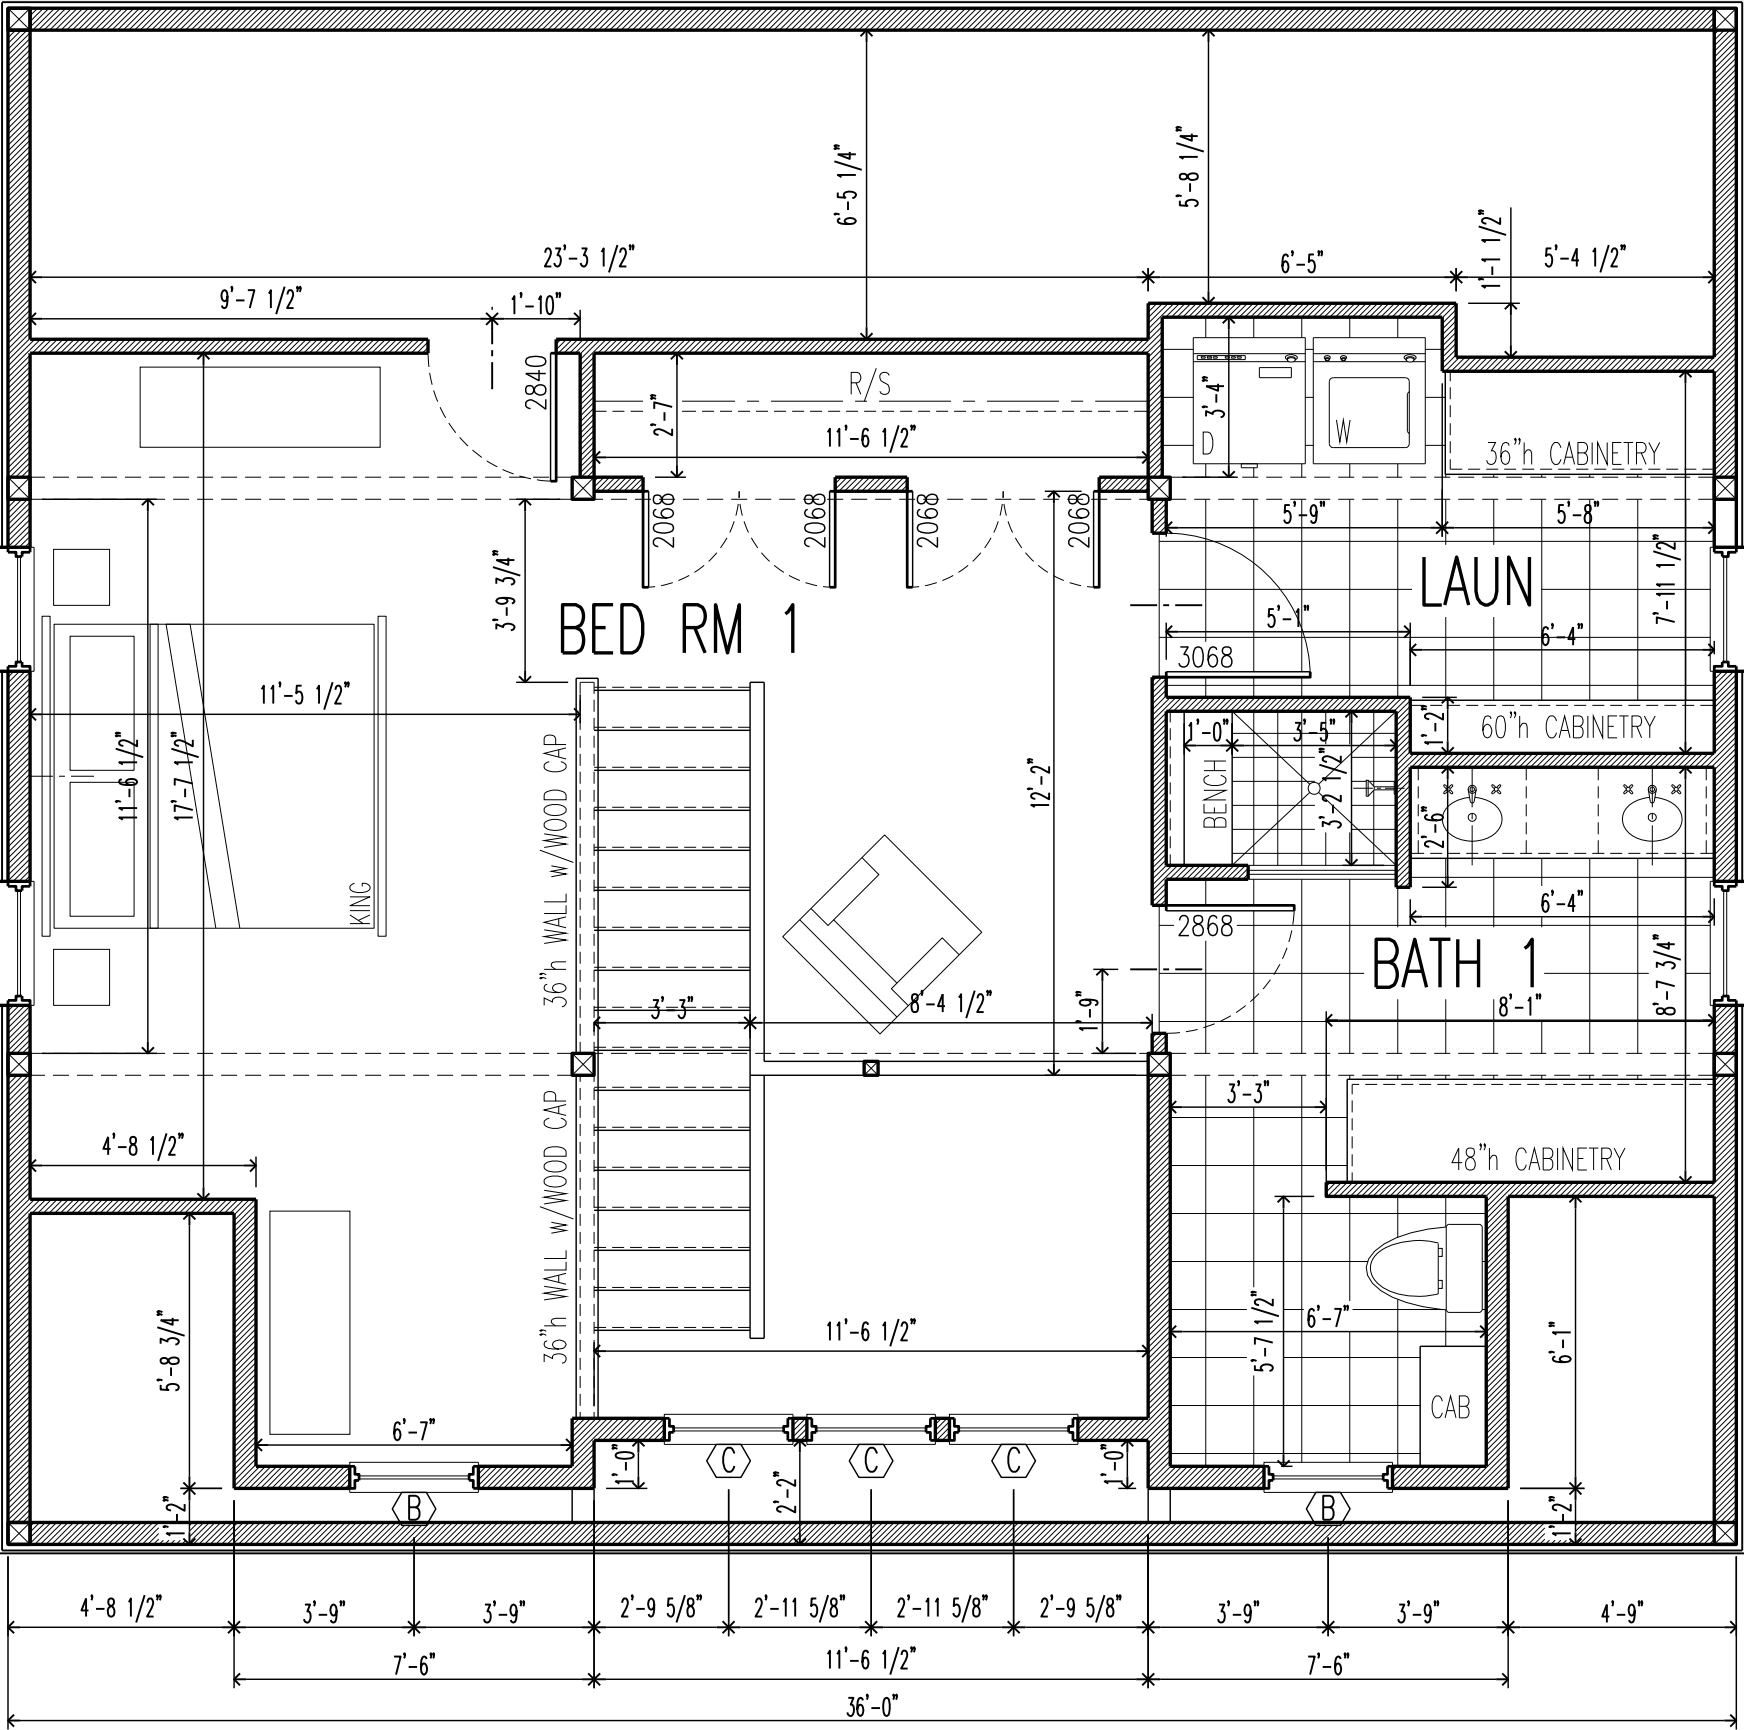



A-6b

BUILDING ELEVATIONS
PROPOSED
SCALE AS NOTED
SHEET SIZE: 11x17


BOYLE RESIDENCE
59 SAMPSON ROAD
BOLTON, MA

DATE:
3/19/21
REMARKS:
FOR REVIEW

TWO STOREY BUILDING
CONTRACTOR
89 SPENCER HILL ROAD, BOLTON MA
PH: 617-438-0313

STEVEN BACZEK
ARCHITECT
46 GLENVIEW CIRCLE, READING MA 01867
PH: 781-354-5539

Sb

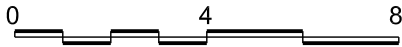

A-7b

BUILDING ELEVATIONS
PROPOSED
SCALE AS NOTED
SHEET SIZE: 11x17

BOYLE RESIDENCE
59 SAMPSON ROAD
BOLTON, MA



DATE:
3/19/21

REMARKS:
FOR REVIEW

TWO STOREY BUILDING
CONTRACTOR
89 SPECTACLE HILL ROAD, BOLTON MA
PH: 617-438-0313

STEVEN BACZEK
ARCHITECT
46 GLENVIEW CIRCLE, READING MA 01867
PH: 781-354-5539

Sb

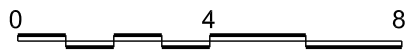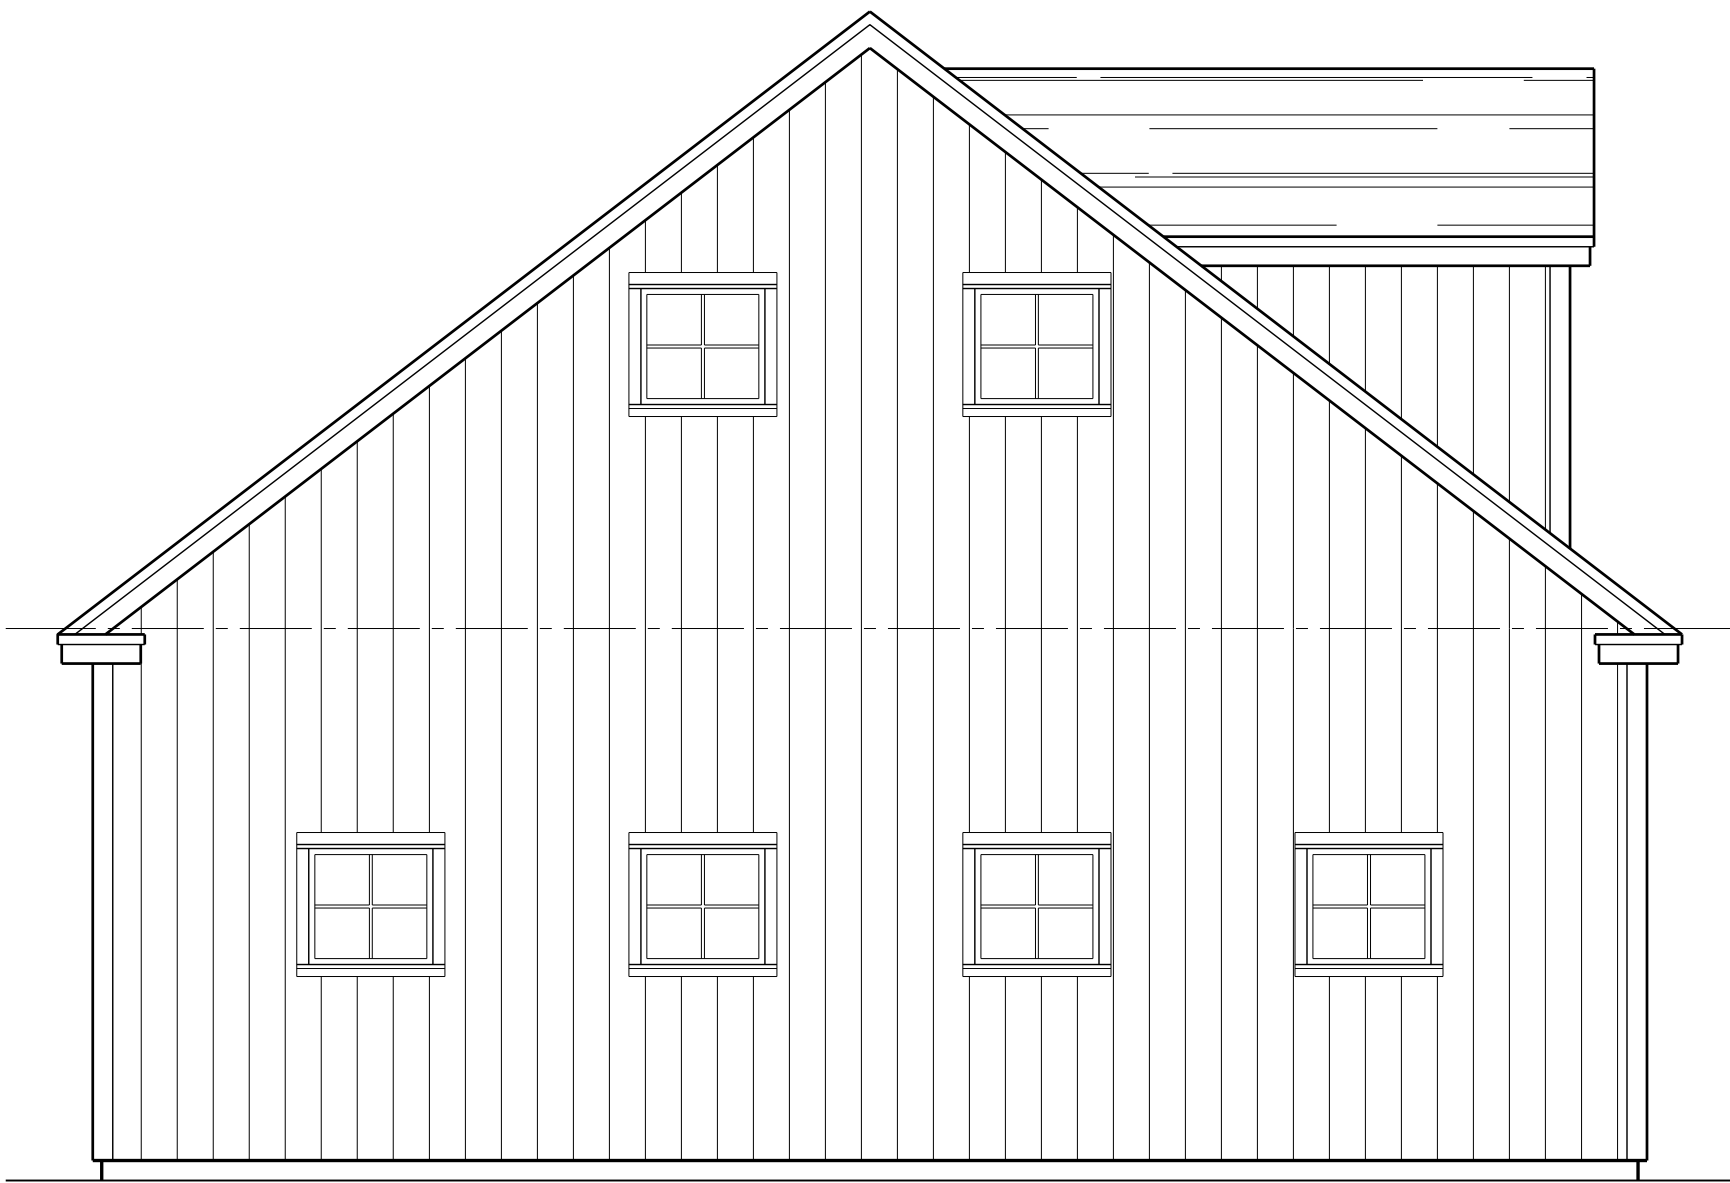

A-8b

BUILDING ELEVATIONS
PROPOSED
SCALE AS NOTED
SHEET SIZE: 11x17



BOYLE RESIDENCE
59 SAMPSON ROAD
BOLTON, MA




DATE: 1/4/21
REMARKS:
FOR REVIEW

TWO STOREY BUILDING
CONTRACTOR
89 SPECTACLE HILL ROAD, BOLTON MA
PH: 617-438-0313

STEVEN BACZEK
ARCHITECT
46 GLENVIEW CIRCLE, READING MA 01867
PH: 781-354-5539

Sb

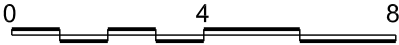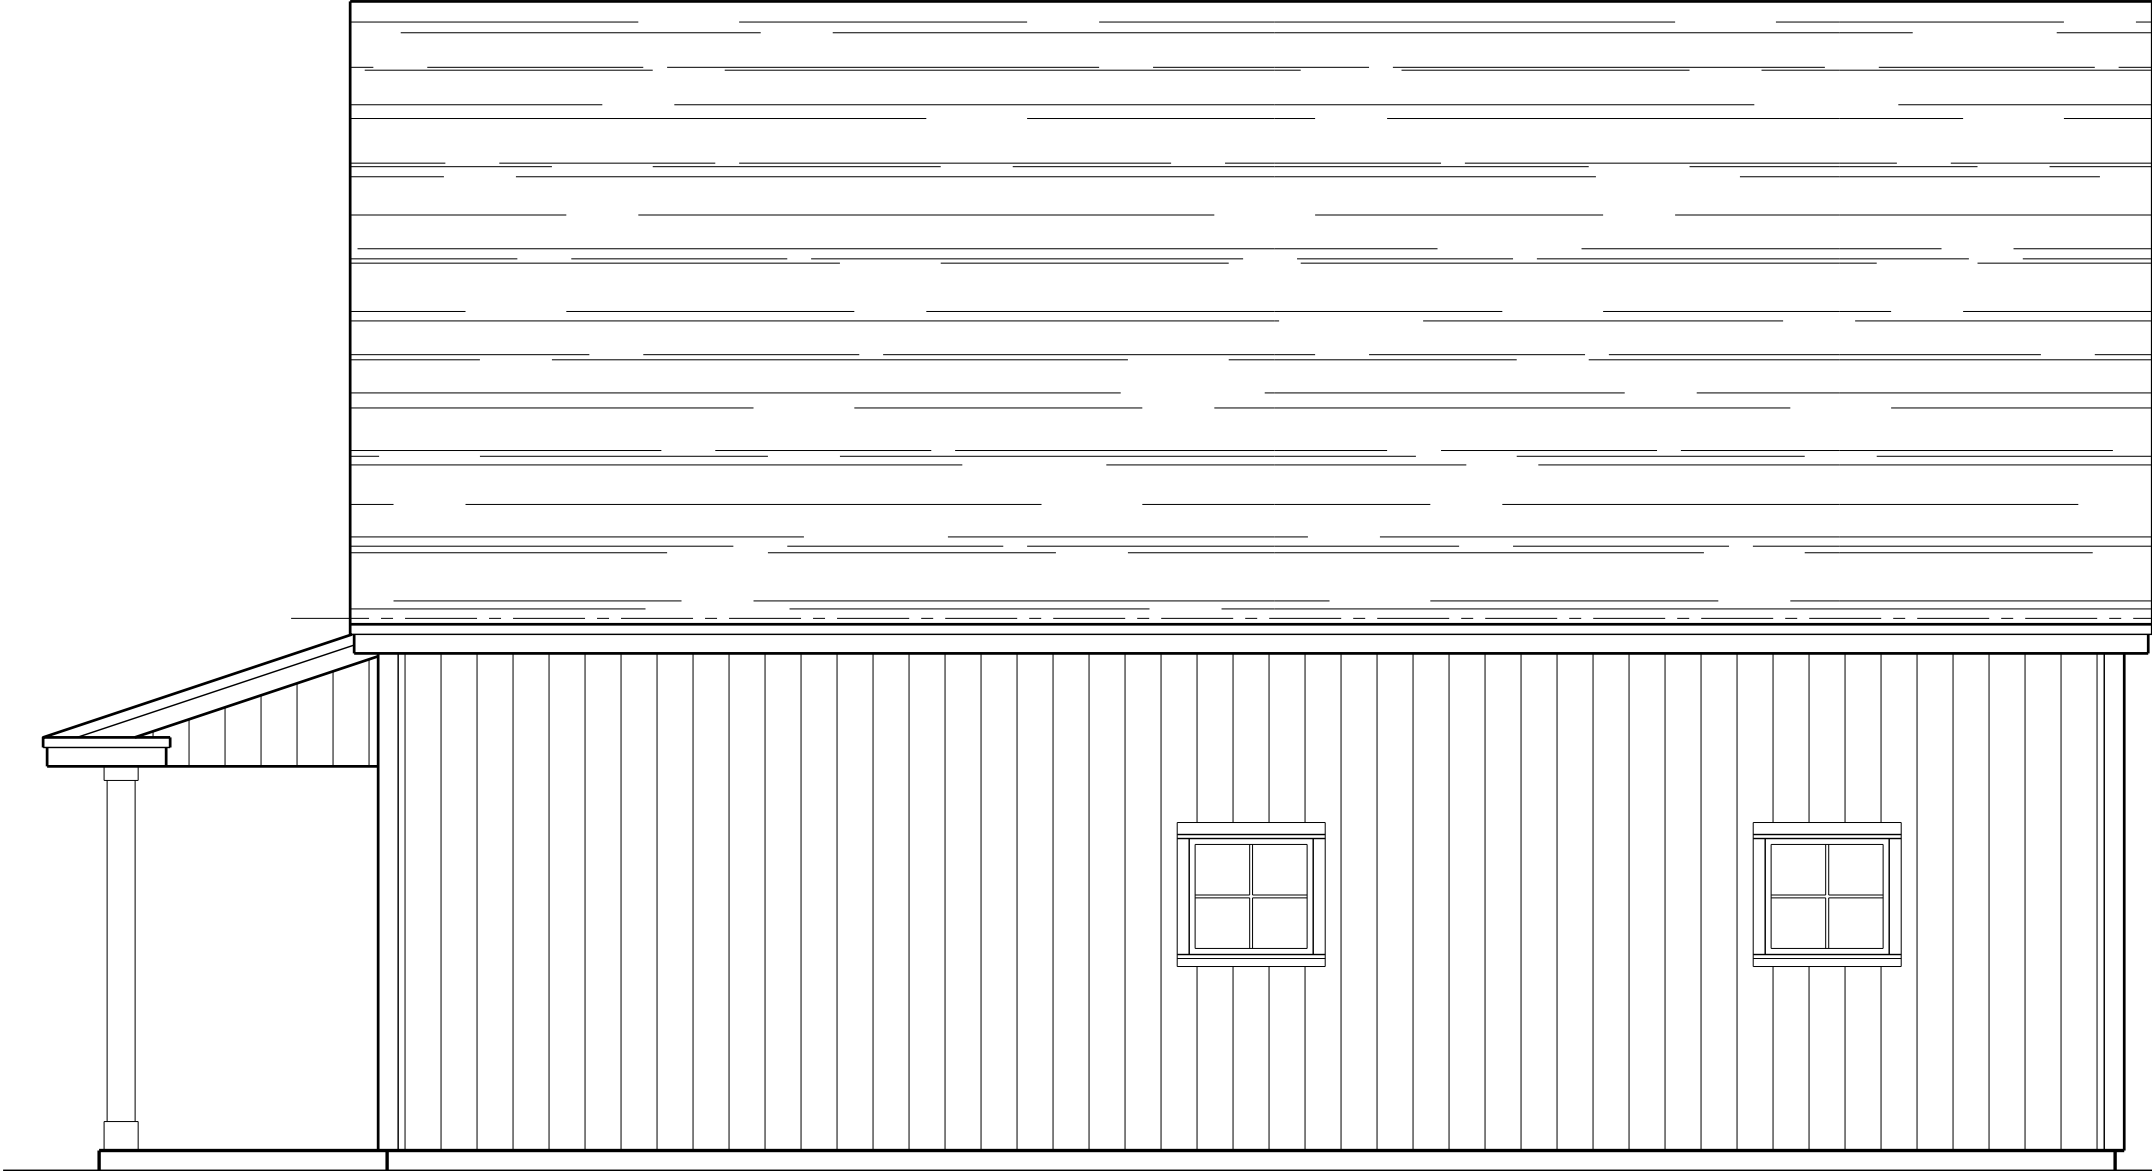

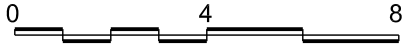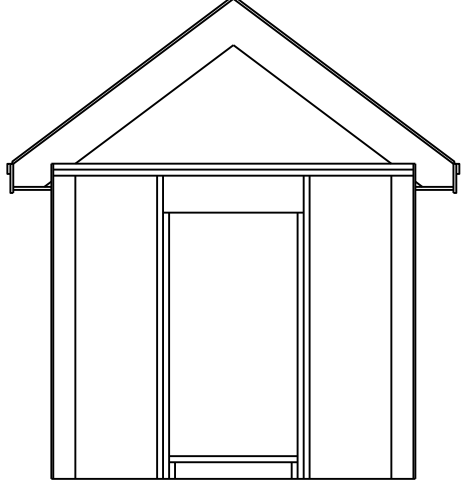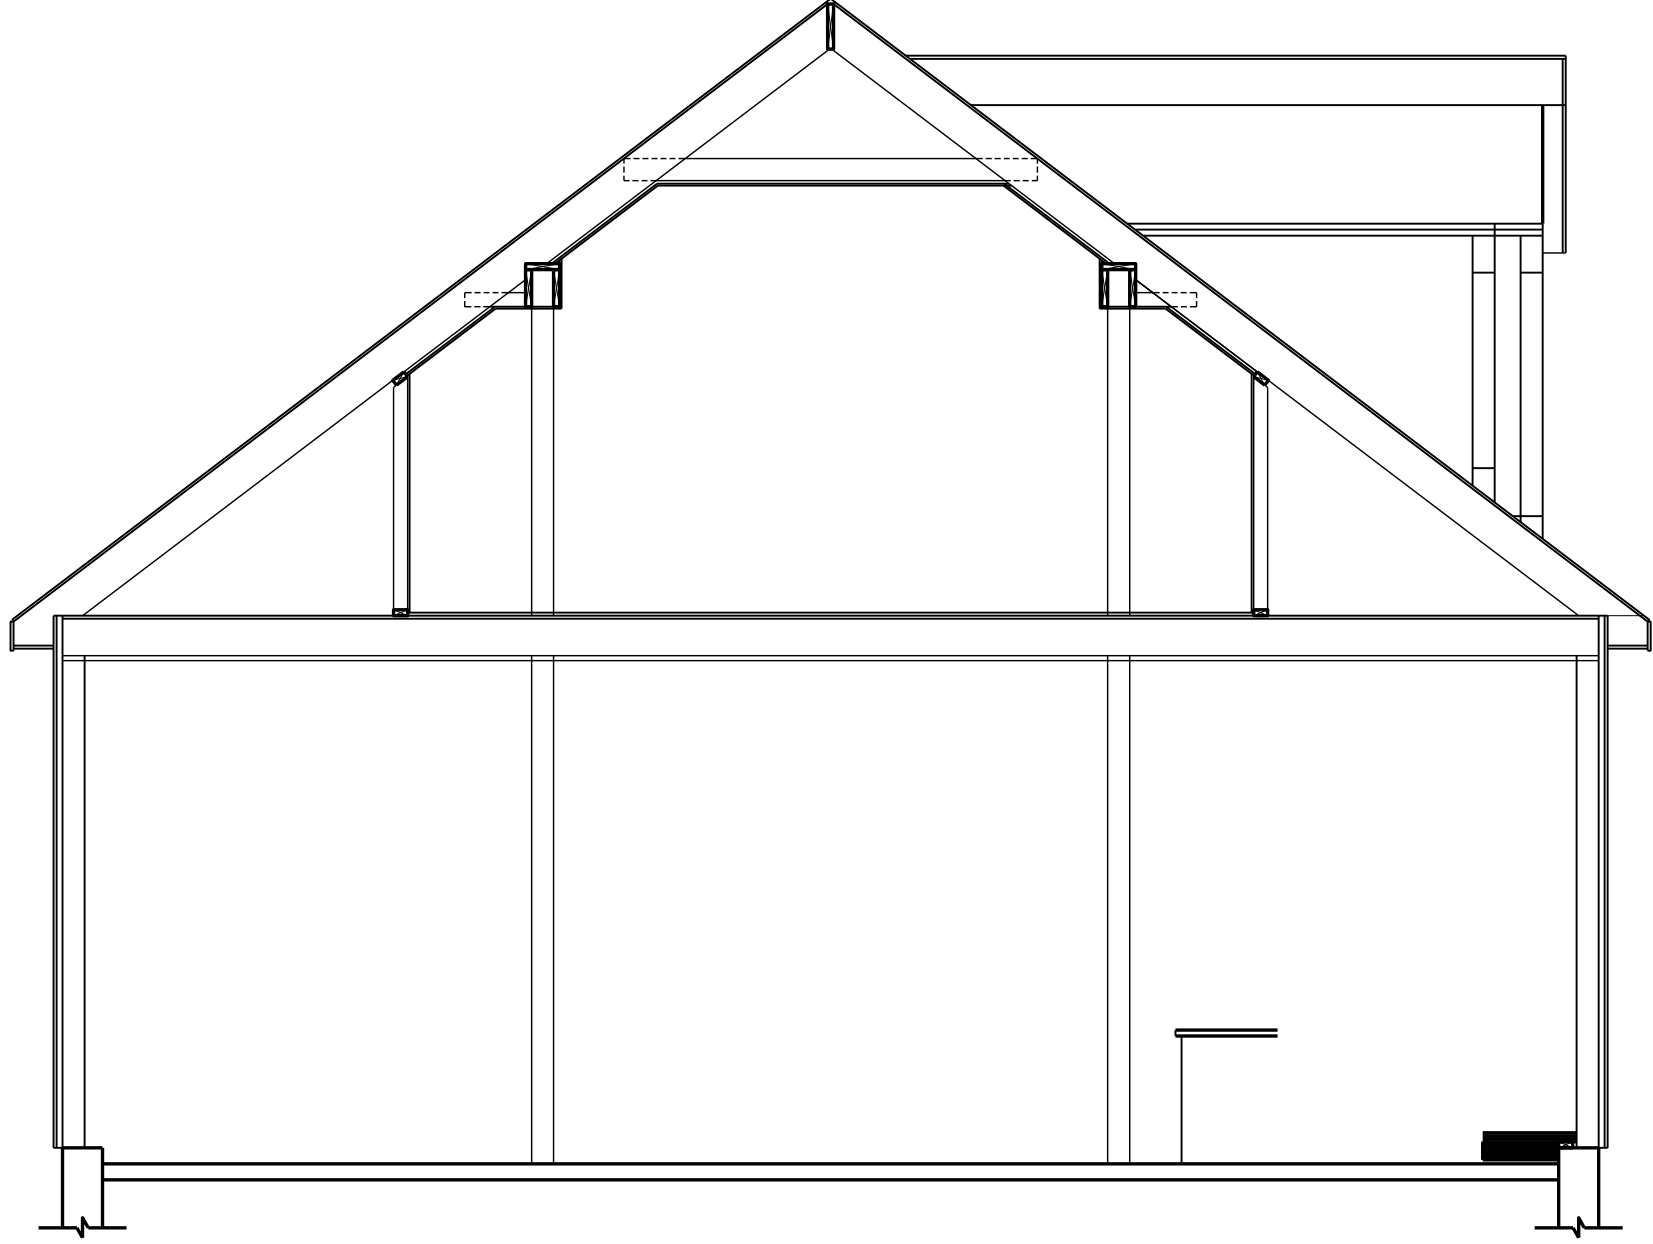

A-10

BUILDING SECTION AA
PROPOSED
SCALE AS NOTED
SHEET SIZE: 11x17

BOYLE RESIDENCE
59 SAMPSON ROAD
BOLTON, MA

DATE: 3/19/21
REMARKS:
FOR REVIEW

TWO STOREY BUILDING
CONTRACTOR
89 SPECTACLE HILL ROAD, BOLTON MA
PH: 617-438-0313

STEVEN BACZEK
ARCHITECT
46 GLENVIEW CIRCLE, READING MA 01867
PH: 781-354-5539

Sb