


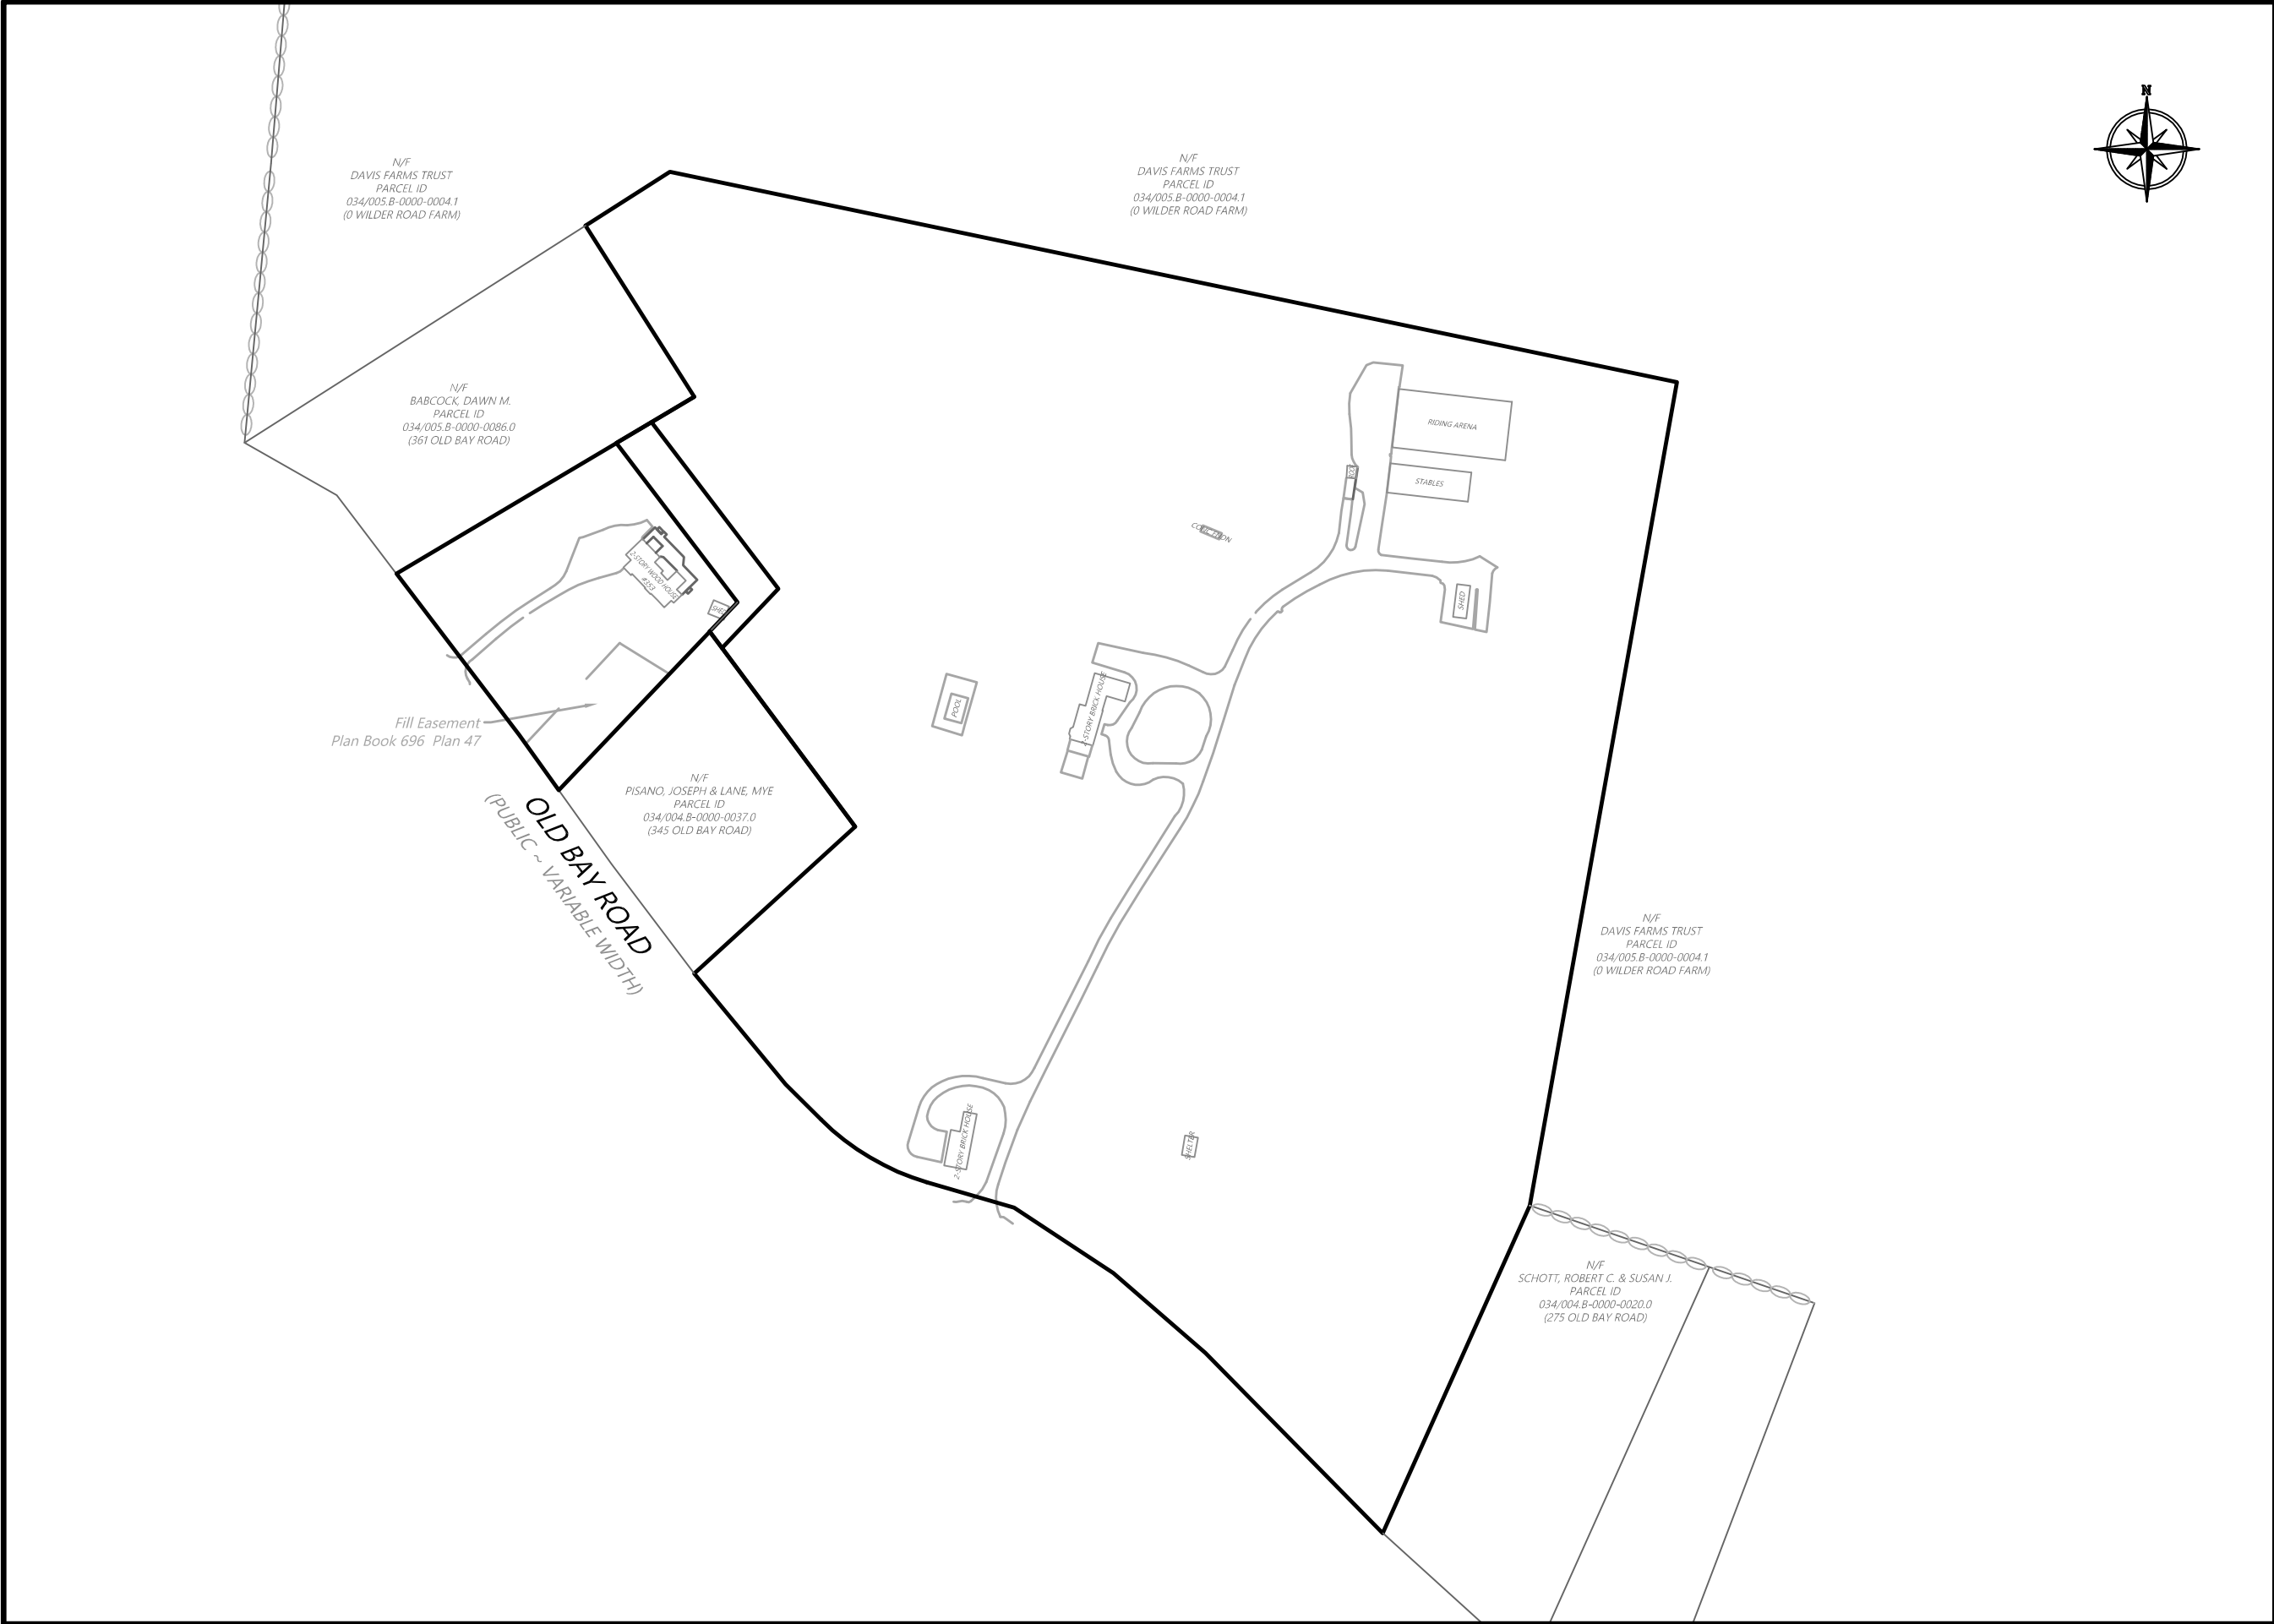

PREPARED BY:	TITLE:		PLAN	
			305, 307 & 353 Old Bay Road Bolton, MA	
	OWNER:		OWNER 305, 307 & 353 Old Bay Road Bolton, MA	
	PREPARED FOR:		APPLICANT 305, 307 & 353 Old Bay Road Bolton, MA	
	DATE:	06/02/22	JOB NO.:	0731
	DRAWN BY:	—	FILE NO.:	0731001_SPCS
			REV. NO.:	—
			REV. DATE:	—
				0 200 400 600

WDA

DESIGN

GROUP

31 EAST MAIN STREET WESTBOROUGH, MA
508.366.6552
WDA—DG.COM