


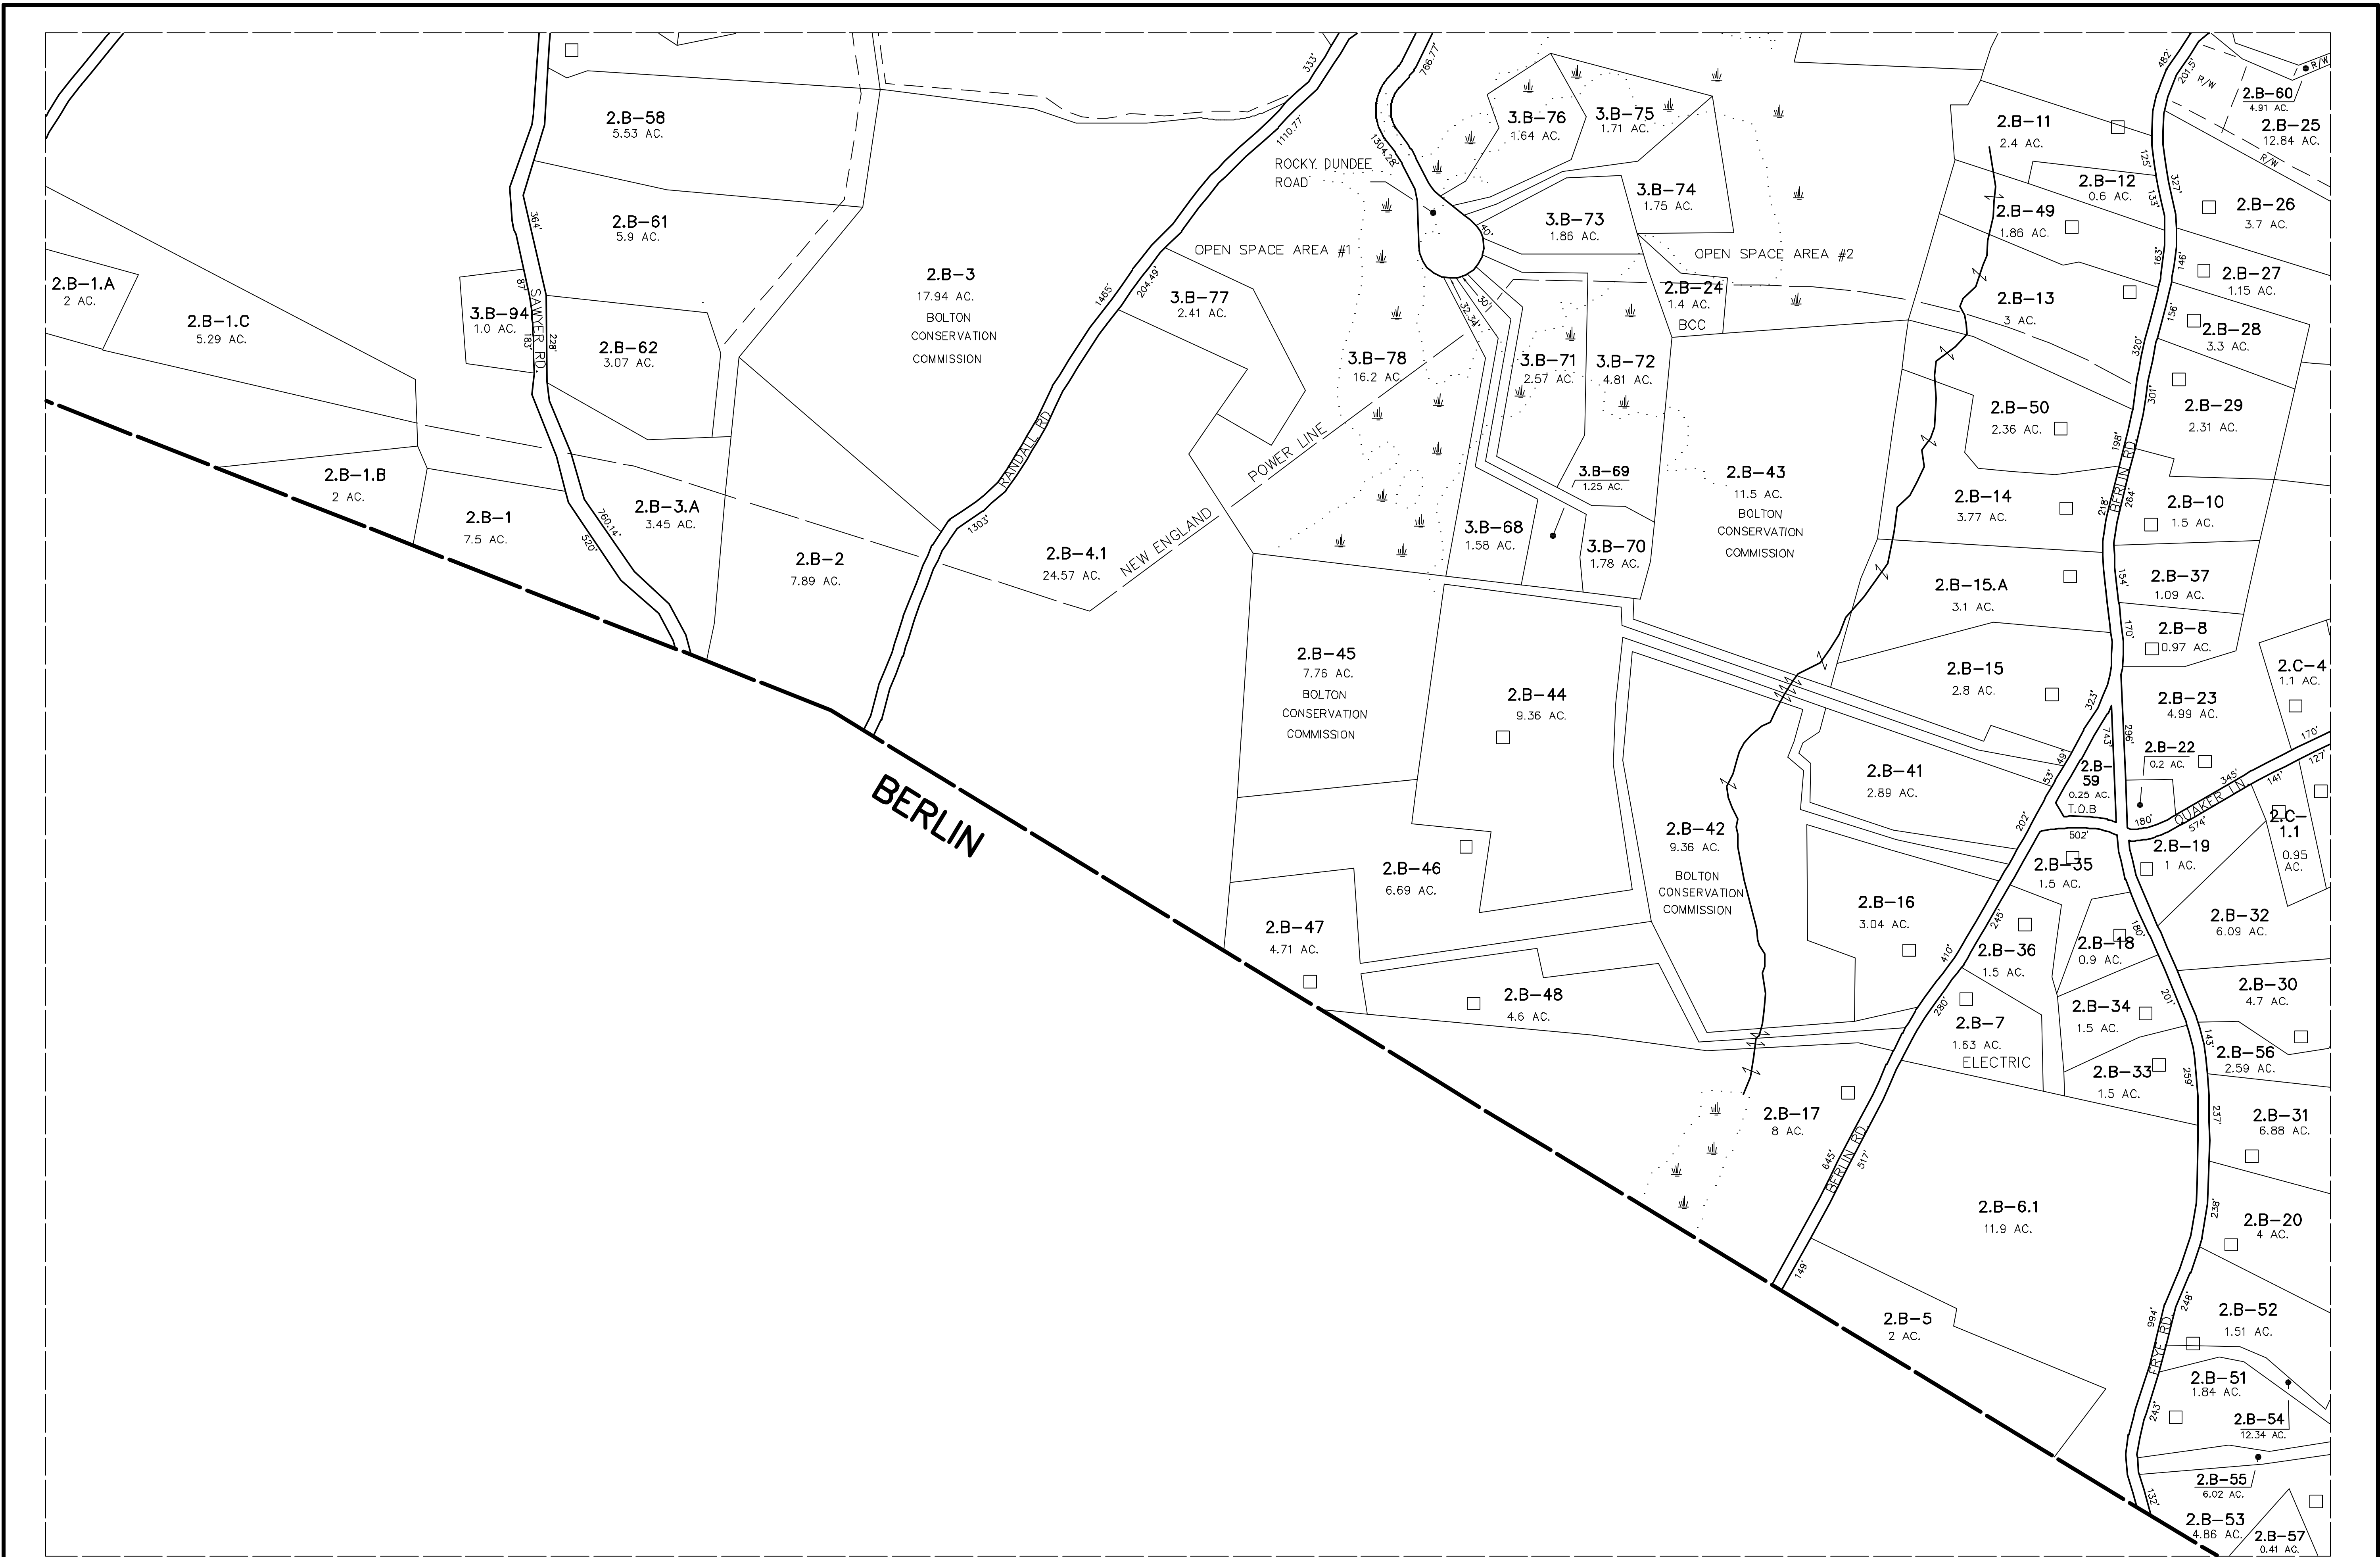

THIS MAP IS FOR ASSESSMENT PURPOSES. IT IS NOT VALID FOR LEGAL DESCRIPTION OR CONVEYANCE.

THE HORIZONTAL DATUM IS THE MASSACHUSETTS STATE PLANE COORDINATE SYSTEM, NAD 83 METERS.

THE ORIGINAL DATA CONVERSION OF THE TOWN OF BOLTON TAX MAPS WAS COMPLETED BY APPLIED GEOGRAPHICS, INC.

REVISED AND REPRINTED BY
CARTOGRAPHIC ASSOC. INC.

PROFESSIONAL GIS CONSULTANTS

MUNICIPAL MAPPING - GIS - PUBLIC WORKS INFORMATION MANAGEMENT
11 PLEASANT STREET, LITTLETON, NEW HAMPSHIRE 03561
(603)444-6768 - 1(800)322-4540 - FAX (603)444-1366 - WWW.CAI-INFO.COM

PARCEL AREA AC	LEGEND	BUILDING □
RECORD DIMENSION 100'		RIGHT OF WAY/ACCESS 8' W
MAP-LOT 2B-16		COMMON OWNERSHIP >
WATER -W-		WETLANDS

SCALE 1" = 200'

100 0 200 400 600 FEET

REVISED TO :

PROPERTY MAPS

BOLTON

MASSACHUSETTS

INDEX DIAGRAM

3A	3B	3C
2A	2C	1C

MAP NO.

2B