


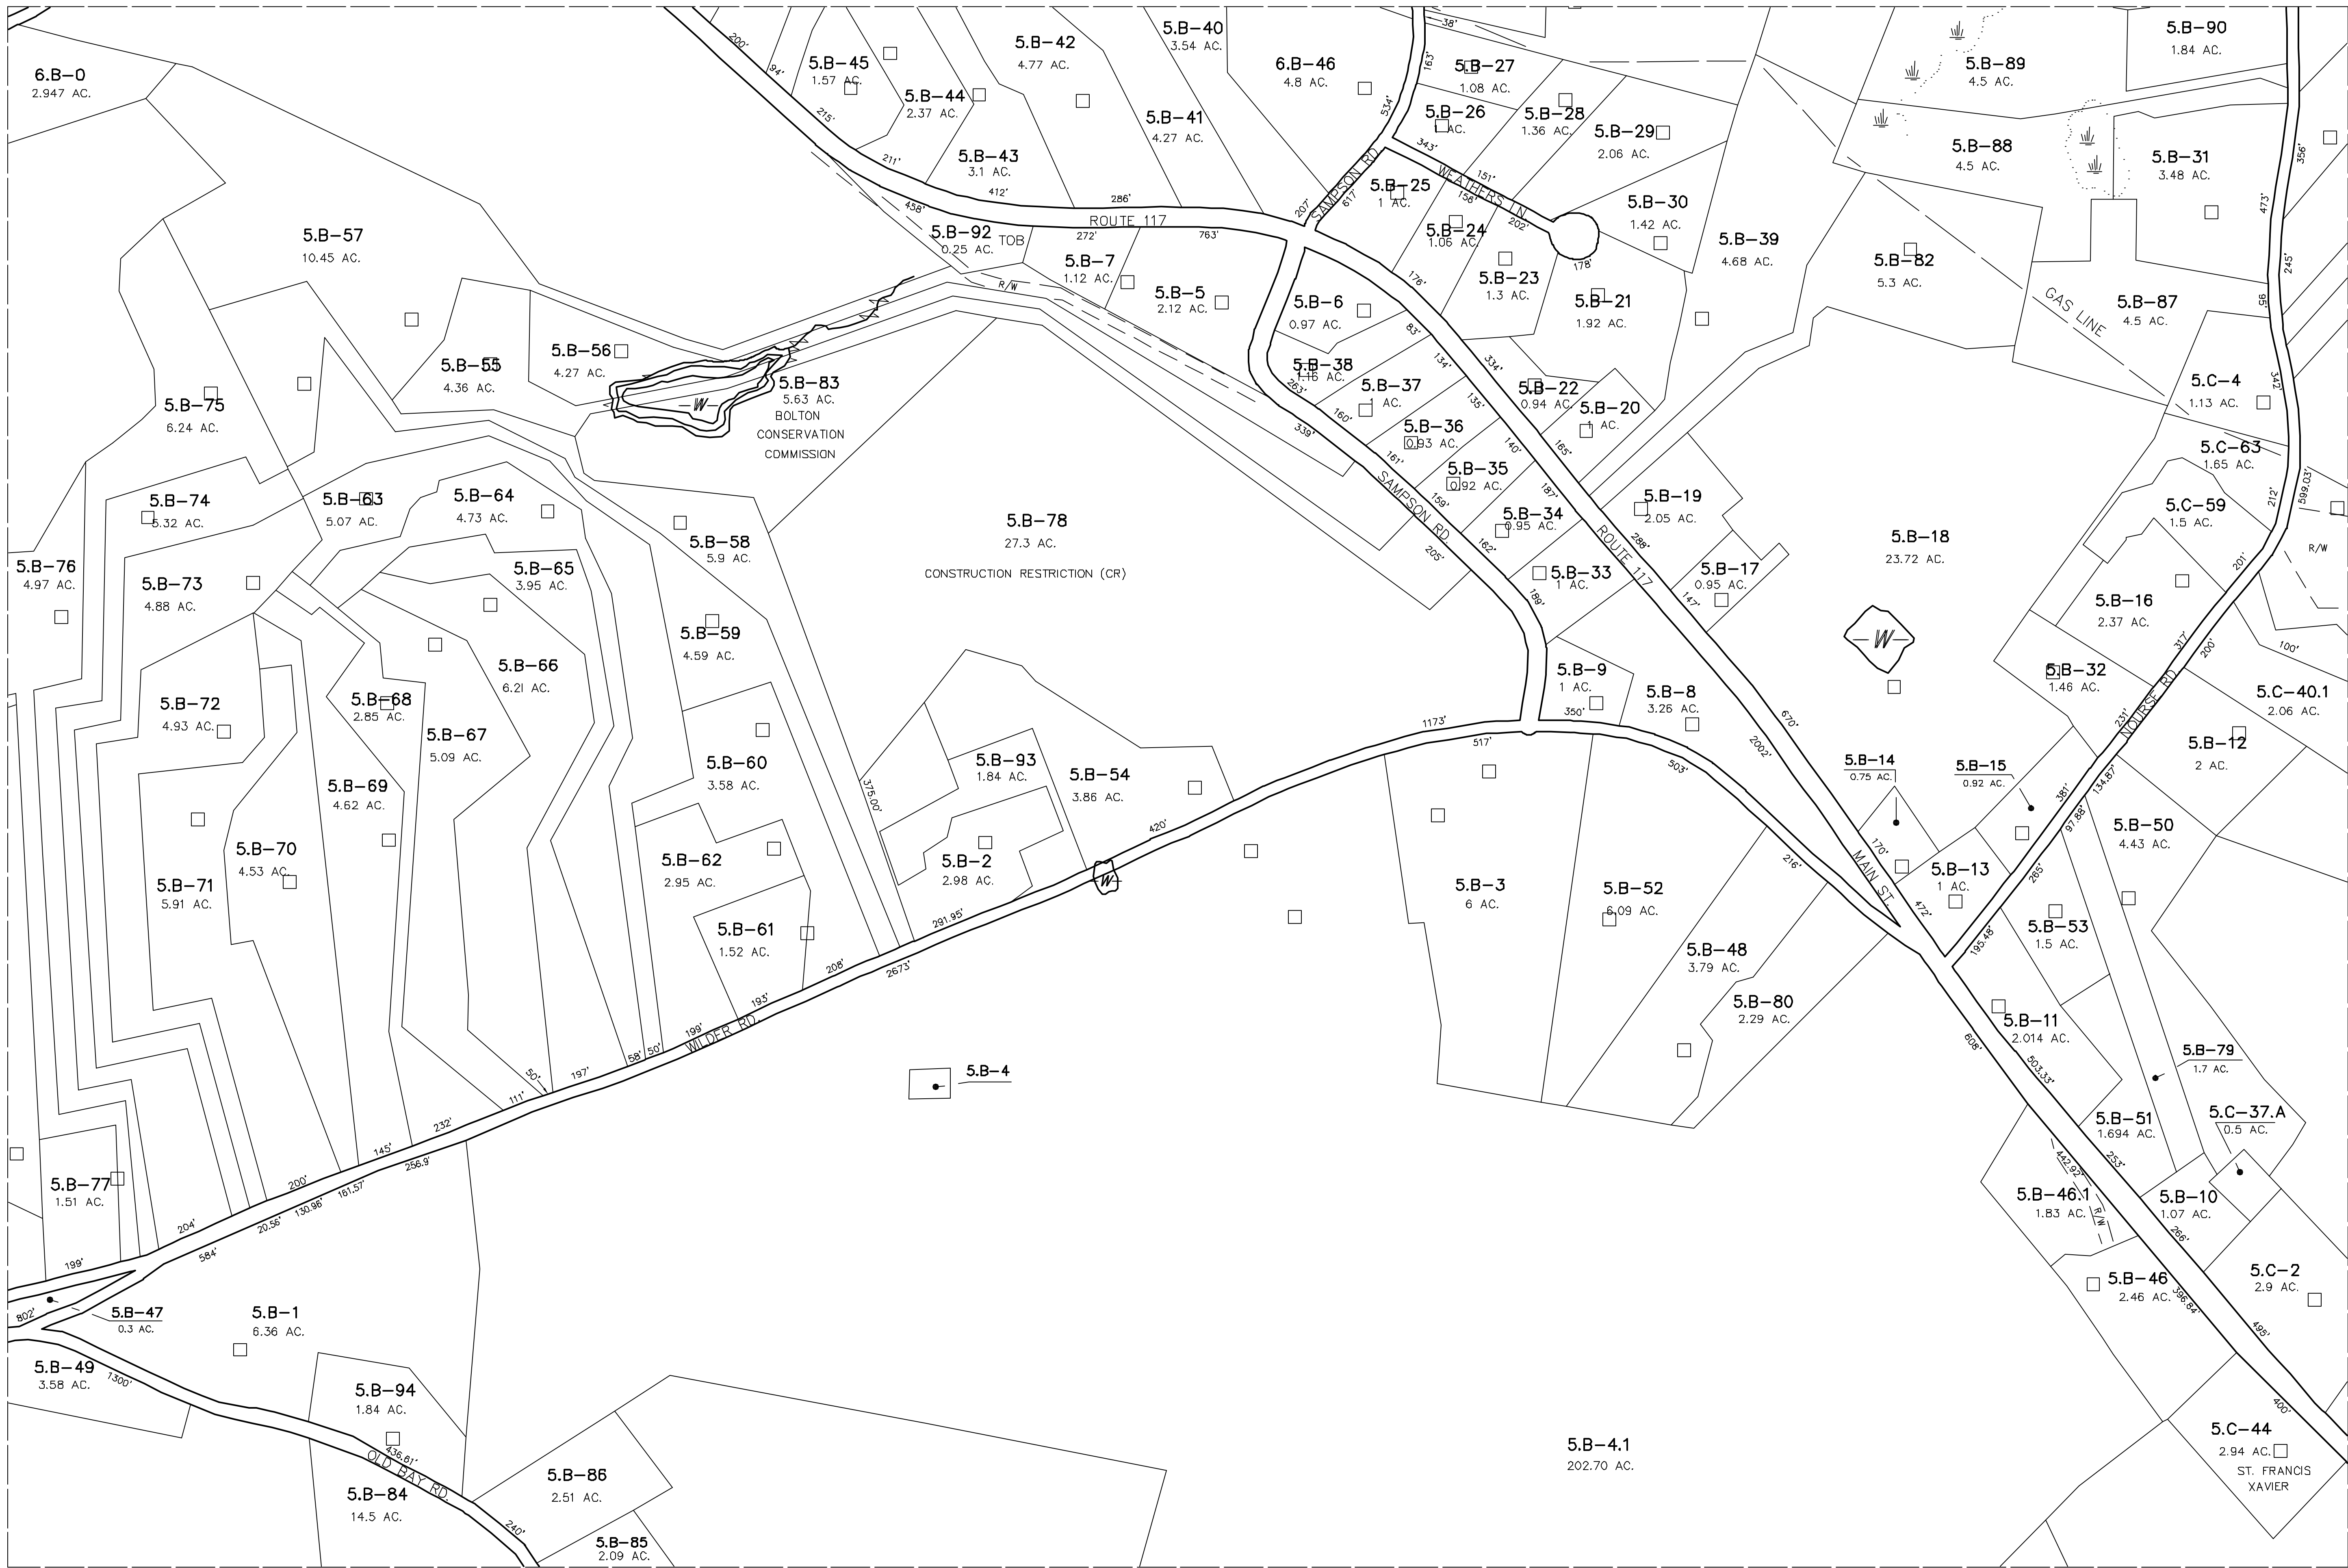

THIS MAP IS FOR ASSESSMENT PURPOSES. IT IS NOT VALID FOR LEGAL DESCRIPTION OR CONVEYANCE.

THE HORIZONTAL DATUM IS THE MASSACHUSETTS STATE PLANE COORDINATE SYSTEM, NAD 83 METERS.

THE ORIGINAL DATA CONVERSION OF THE TOWN OF BOLTON TAX MAPS WAS COMPLETED BY APPLIED GEOGRAPHICS, INC.

REVISED AND REPRINTED BY  
**CARTOGRAPHIC ASSOC. INC.**

PROFESSIONAL GIS CONSULTANTS

MUNICIPAL MAPPING - GIS - PUBLIC WORKS INFORMATION MANAGEMENT  
11 PLEASANT STREET, LITTLETON, NEW HAMPSHIRE 03561  
(603)444-6768 - 1(800)322-4540 - FAX (603)444-1366 - WWW.CAI-INFO.COM

**LEGEND**

PARCEL AREA . . . . . AC

RECORD DIMENSION . . . . . 100'

MAP-LOT . . . . . 2B-16

WATER . . . . .

BUILDING . . . . .

RIGHT OF WAY/ACCESS . . . . .

COMMON OWNERSHIP . . . . .

WETLANDS . . . . .

**SCALE 1" = 200'**

100 0 200 400 600  
FEET

REVISED TO :

PROPERTY MAPS

**BOLTON**

MASSACHUSETTS

**INDEX DIAGRAM**

|    |    |    |
|----|----|----|
| 6A | 6B | 6C |
| 5A | 5B | 5C |
| 4A | 4B | 4C |

MAP NO.

**5B**