


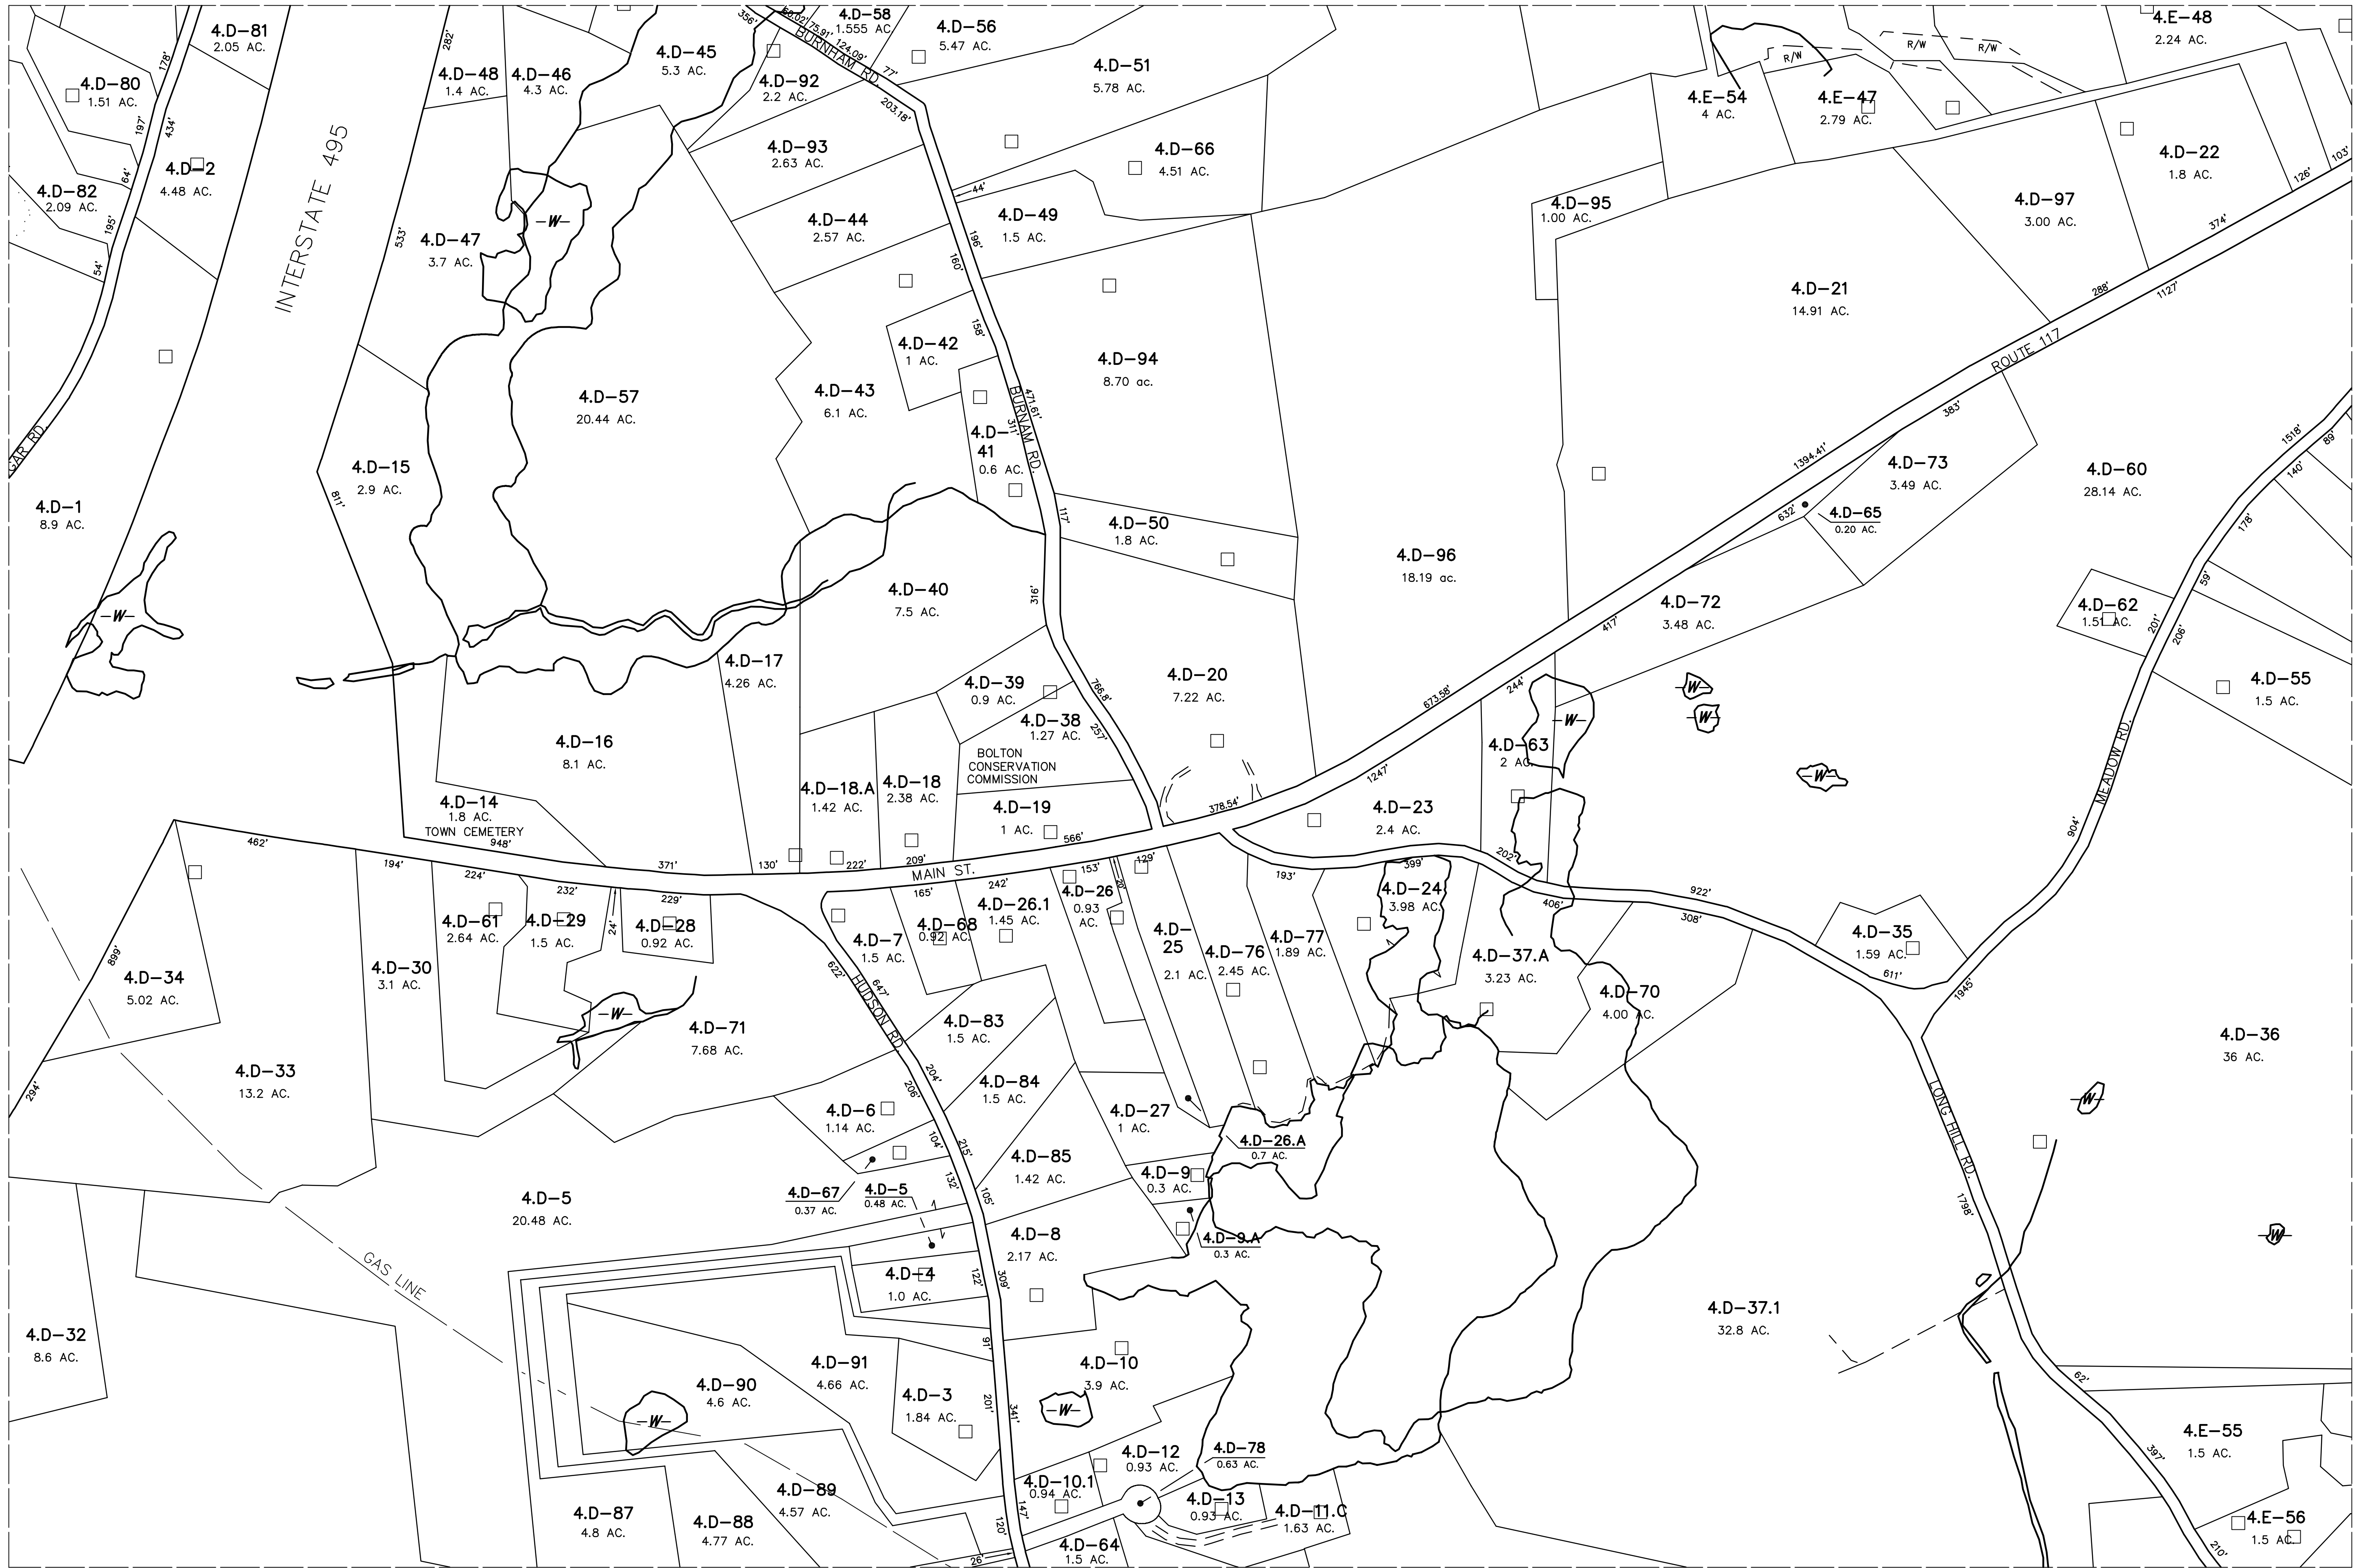

THIS MAP IS FOR ASSESSMENT PURPOSES. IT IS NOT VALID FOR LEGAL DESCRIPTION OR CONVEYANCE.

THE HORIZONTAL DATUM IS THE MASSACHUSETTS STATE PLANE COORDINATE SYSTEM, NAD 83 METERS.

THE ORIGINAL DATA CONVERSION OF THE TOWN OF BOLTON TAX MAPS WAS COMPLETED BY APPLIED GEOGRAPHICS, INC.

REVISED AND REPRINTED BY
CARTOGRAPHIC ASSOC. INC.

PROFESSIONAL GIS CONSULTANTS

MUNICIPAL MAPPING - GIS - PUBLIC WORKS INFORMATION MANAGEMENT
11 PLEASANT STREET, LITTLETON, NEW HAMPSHIRE 03561
(603)444-6768 - 1(800)322-4540 - FAX (603)444-1366 - WWW.CAI-INFO.COM

LEGEND

PARCEL AREA AC	BUILDING
RECORD DIMENSION 100'	RIGHT OF WAY/ACCESS
MAP-LOT 2B-16	COMMON OWNERSHIP
WATER	WETLANDS

SCALE 1" = 200'

100 0 200 400 600
FEET

REVISED TO :

PROPERTY MAPS

BOLTON

MASSACHUSETTS

INDEX

5C	5D	5E
4C	4D	4E
3C	3D	3E

MAP NO.

4D