


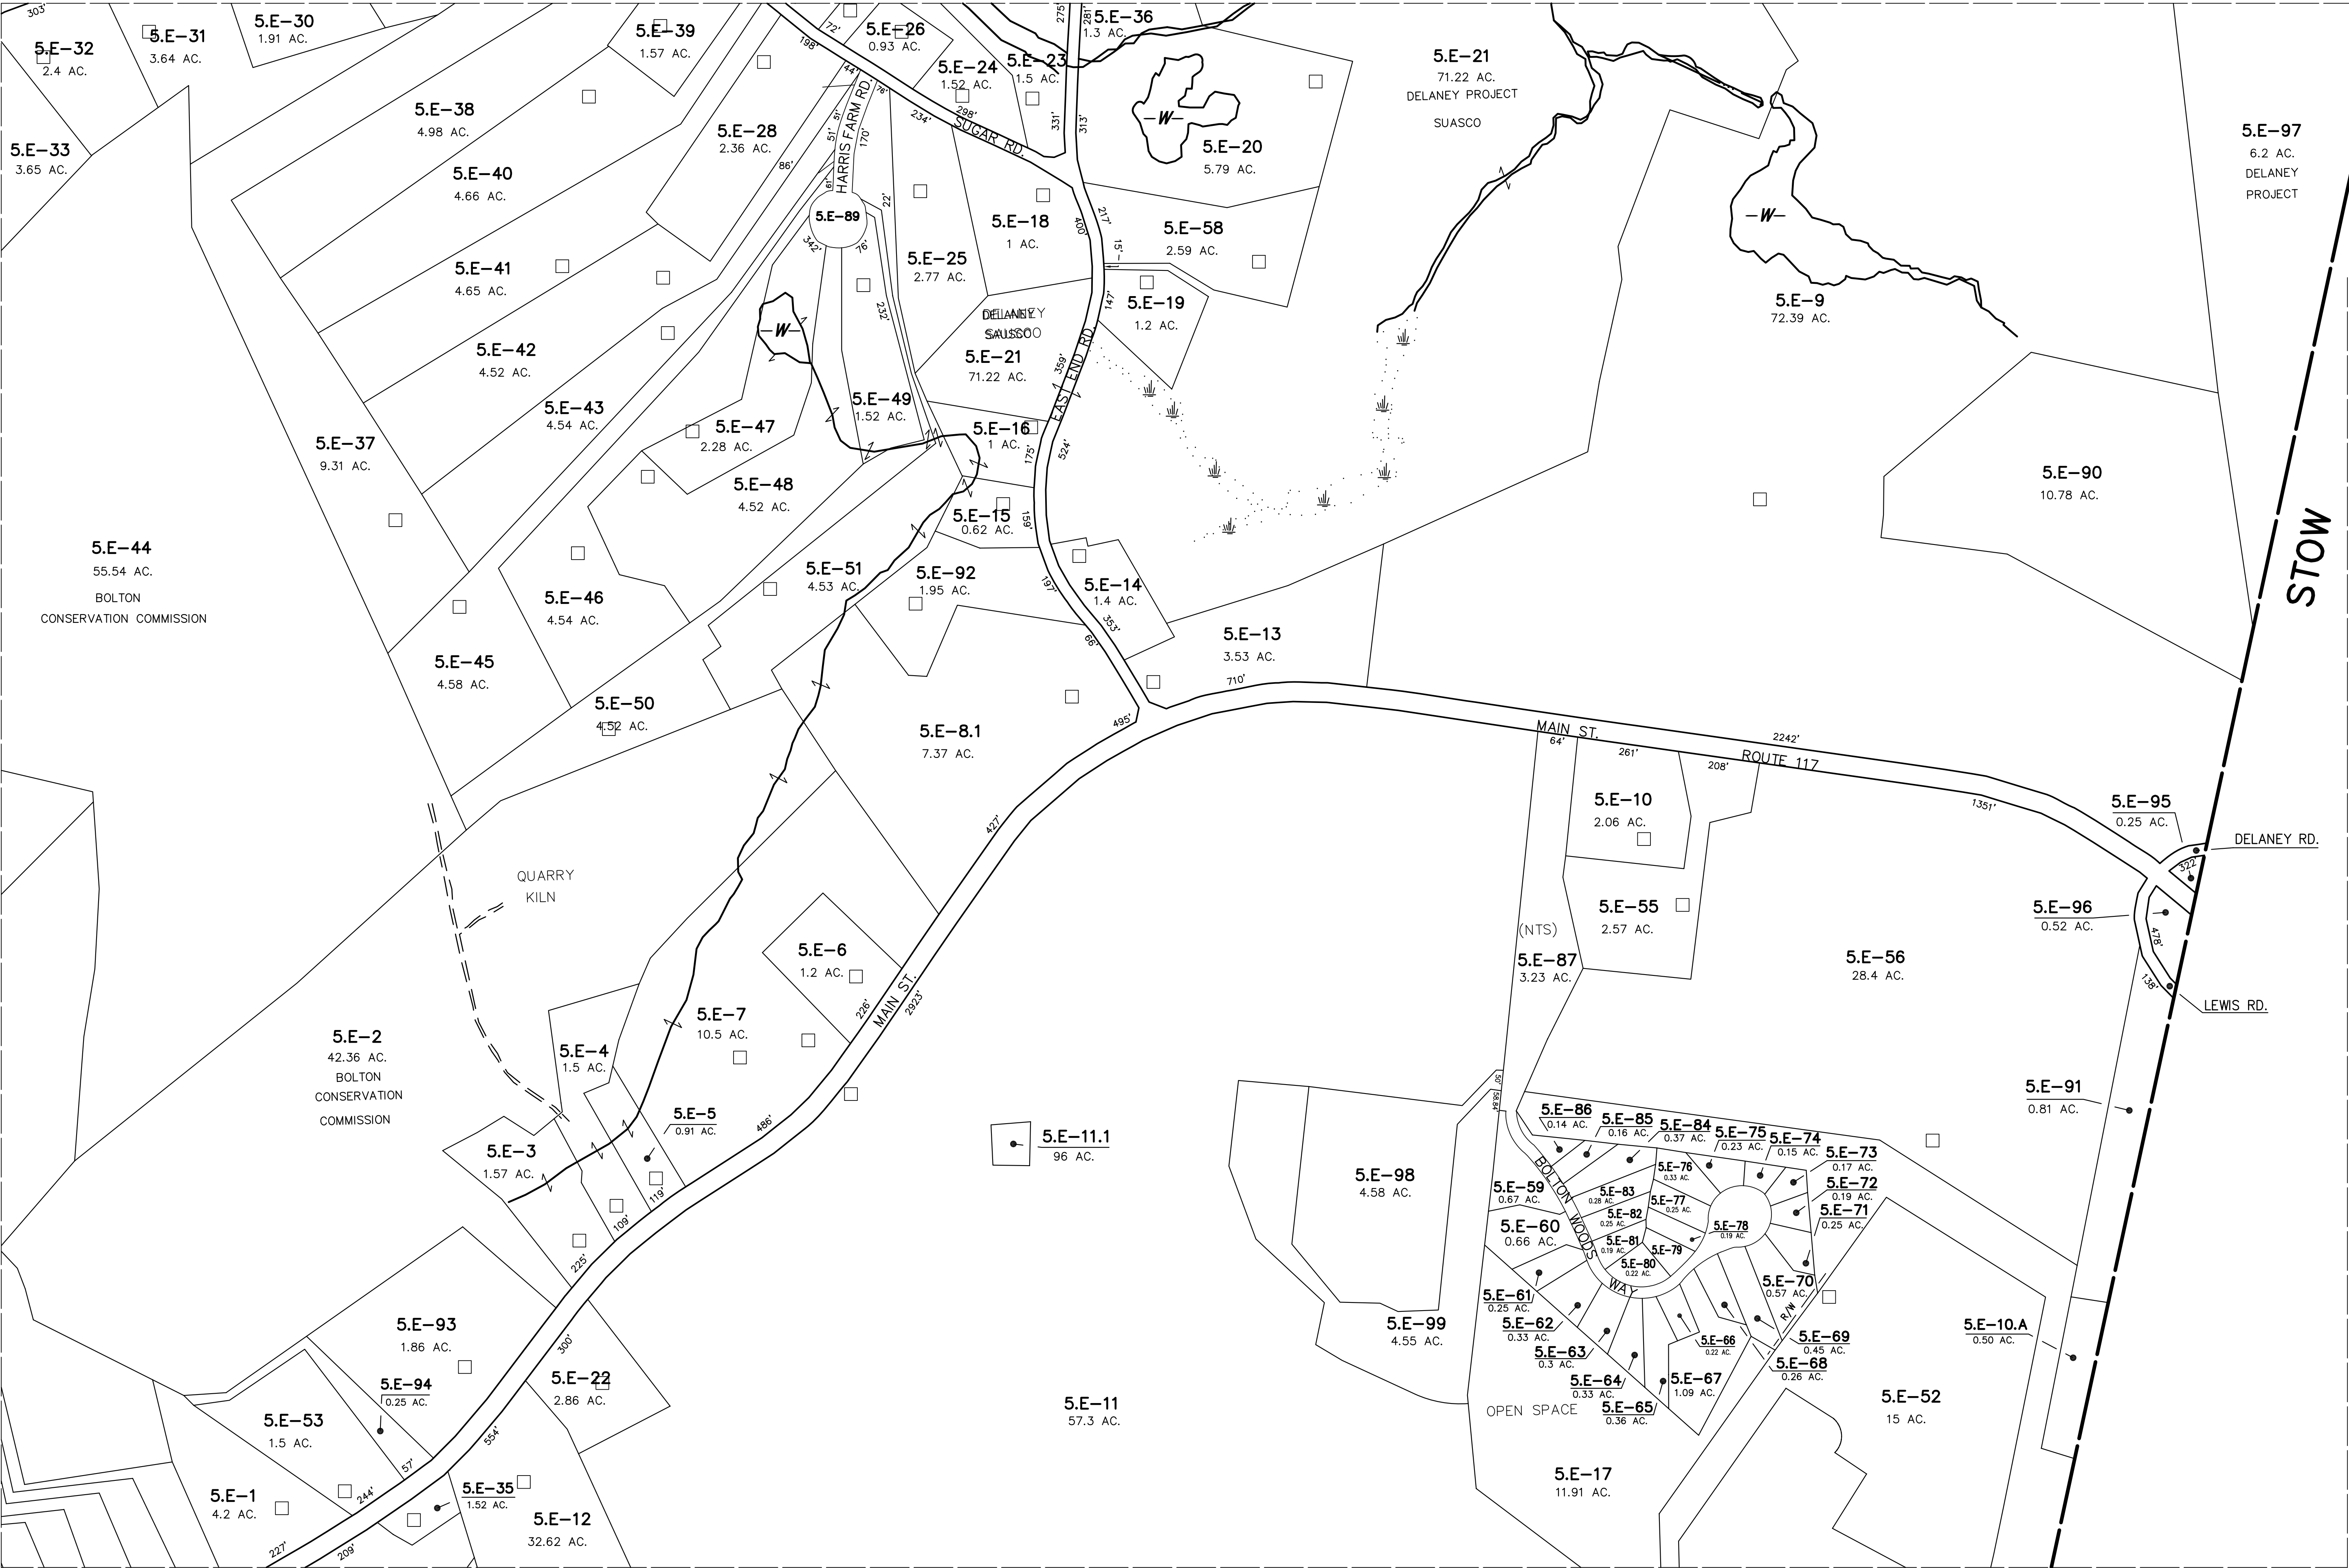

THIS MAP IS FOR ASSESSMENT PURPOSES. IT IS NOT VALID FOR LEGAL DESCRIPTION OR CONVEYANCE.

THE HORIZONTAL DATUM IS THE MASSACHUSETTS STATE PLANE COORDINATE SYSTEM, NAD 83 METERS.

THE ORIGINAL DATA CONVERSION OF THE TOWN OF BOLTON TAX MAPS WAS COMPLETED BY APPLIED GEOGRAPHICS, INC.

REVISED AND REPRINTED BY
CARTOGRAPHIC ASSOC. INC.

PROFESSIONAL GIS CONSULTANTS

MUNICIPAL MAPPING - GIS - PUBLIC WORKS INFORMATION MANAGEMENT

11 PLEASANT STREET, LITTLETON, NEW HAMPSHIRE 03561
(603)444-6768 - 1(800)322-4540 - FAX (603)444-1366 - WWW.CAI-INFO.COM

LEGEND

PARCEL AREA AC

RECORD DIMENSION 100'

MAP-LOT 2B-16

WATER

BUILDING

RIGHT OF WAY/ACCESS

COMMON OWNERSHIP

WETLANDS

SCALE 1" = 200'

100 0 200 400 600 FEET

REVISED TO :

PROPERTY MAPS

BOLTON

MASSACHUSETTS

INDEX

6D 6E
5D 5E
4D 4E

MAP NO.

5E