


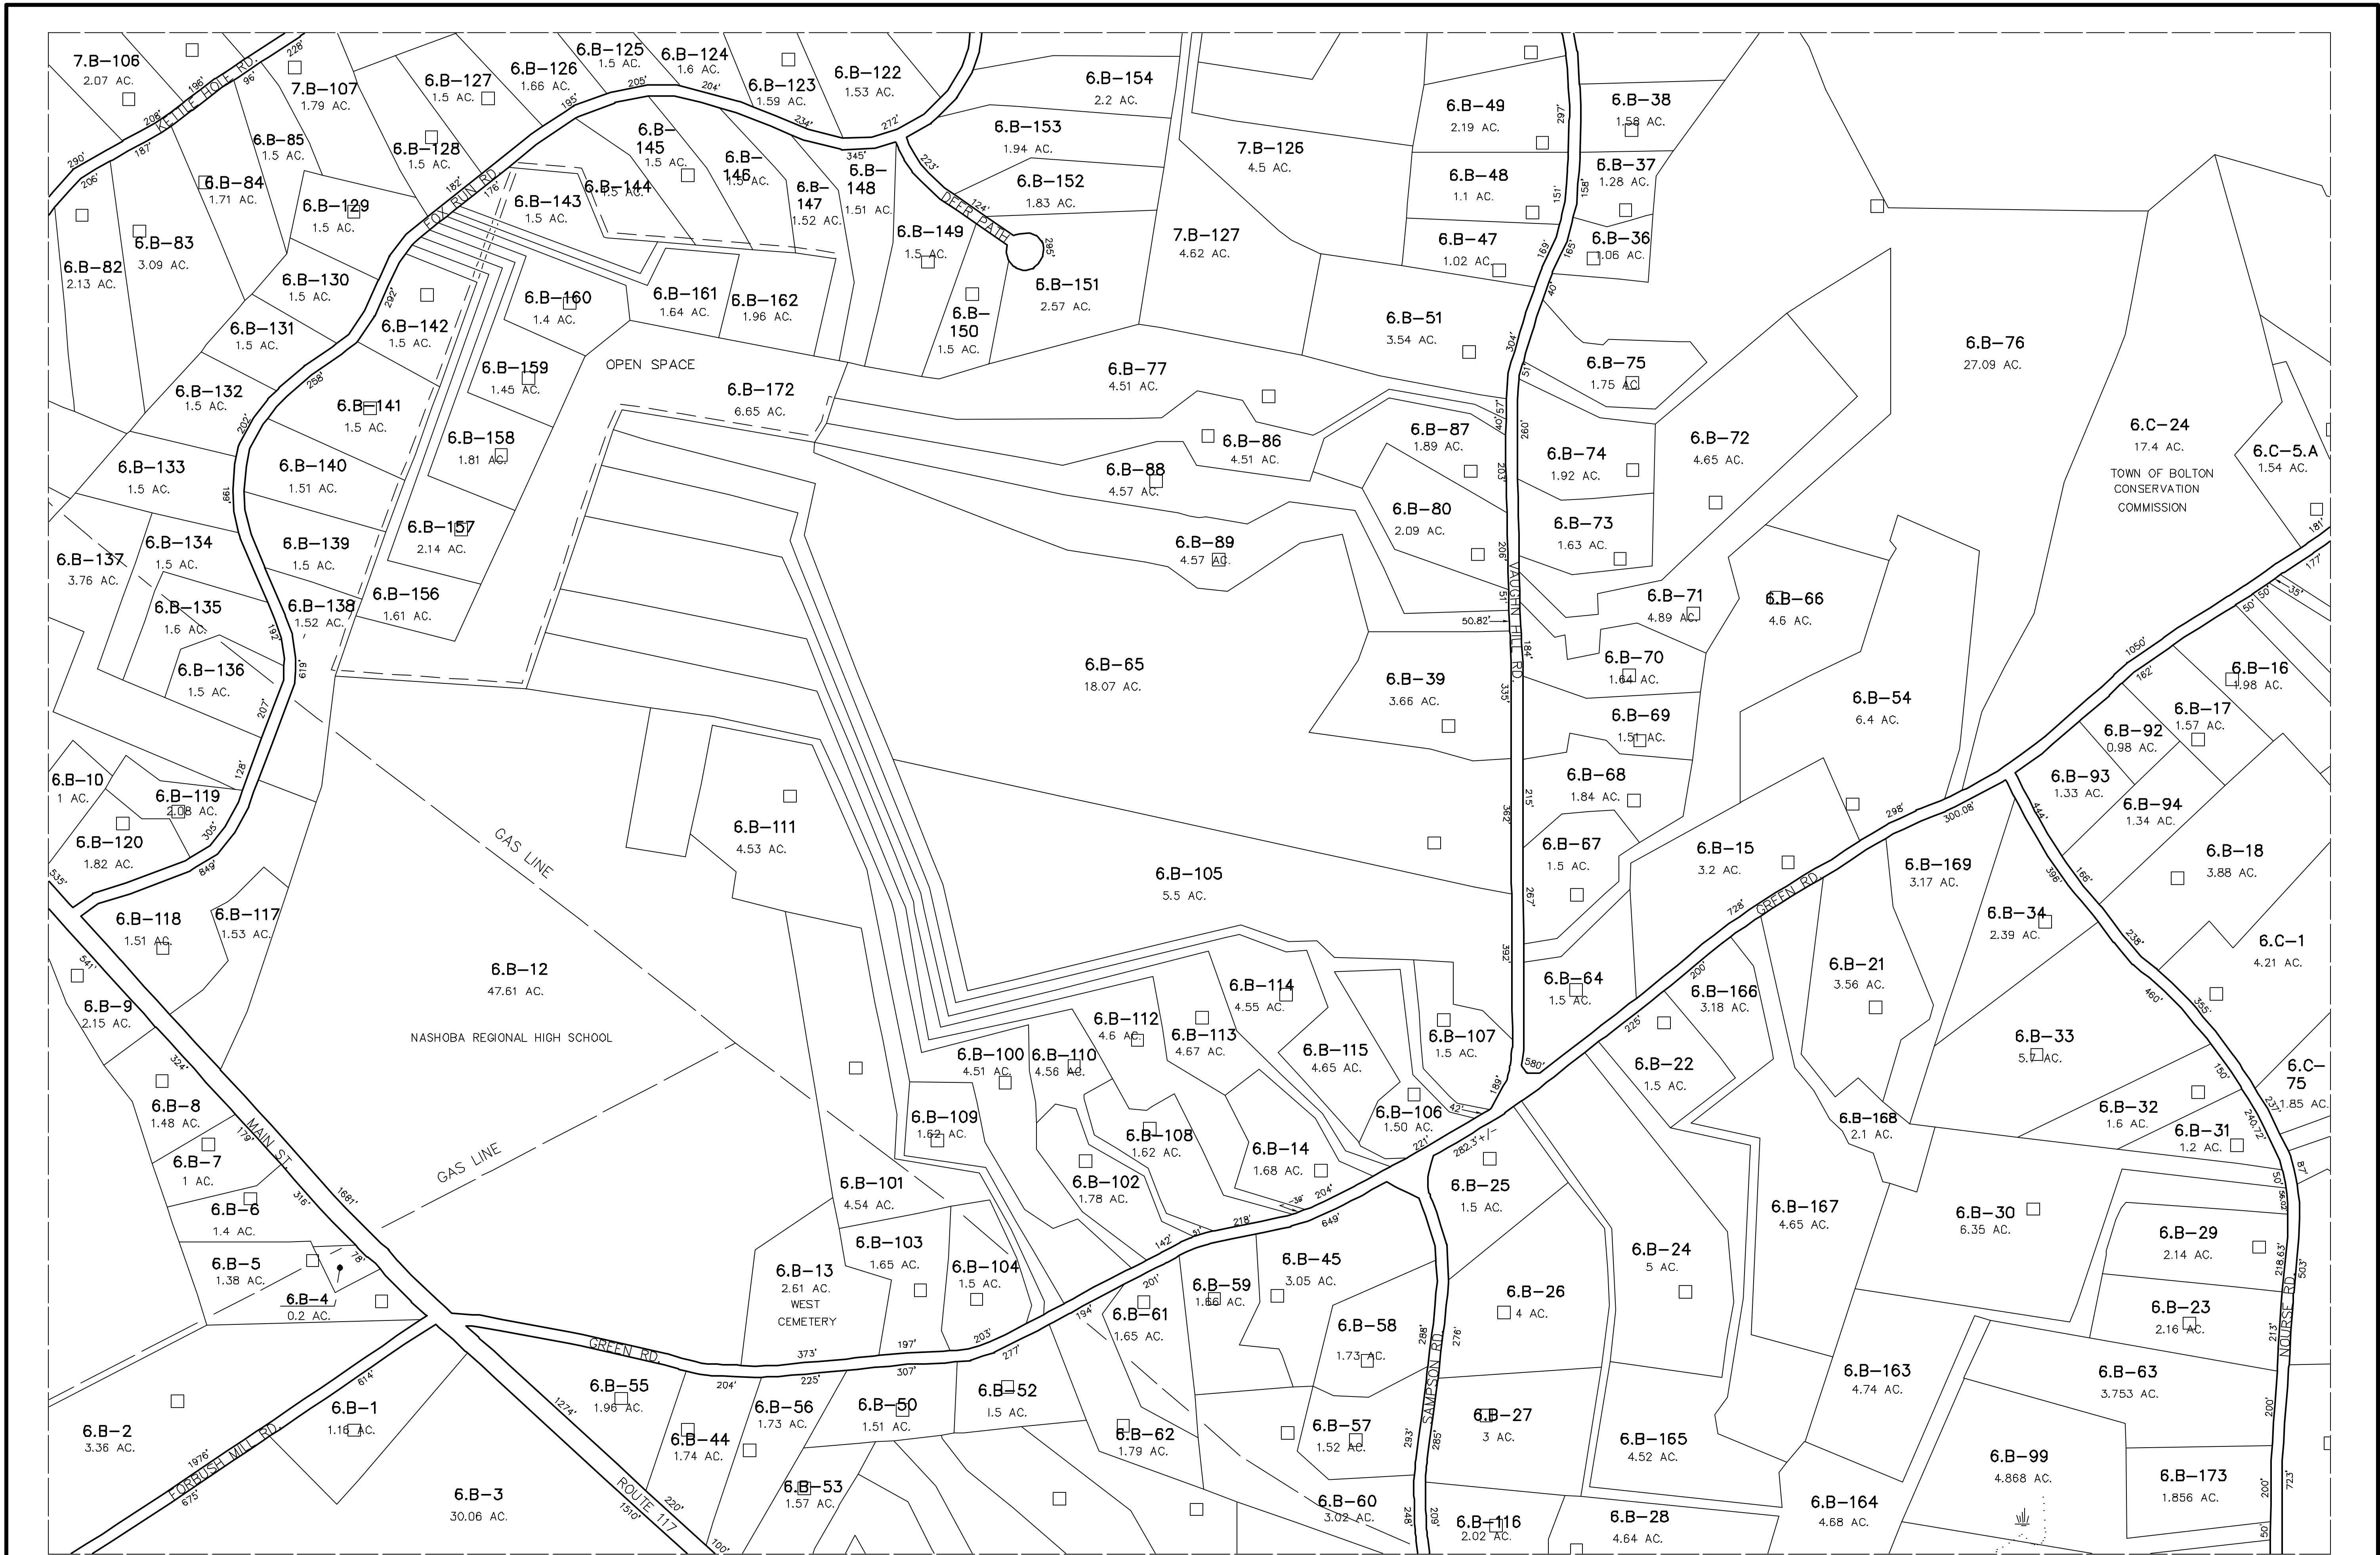

THIS MAP IS FOR ASSESSMENT PURPOSES. IT IS NOT VALID FOR LEGAL DESCRIPTION OR CONVEYANCE.

THE HORIZONTAL DATUM IS THE MASSACHUSETTS STATE PLANE COORDINATE SYSTEM, NAD 83 METERS.

THE ORIGINAL DATA CONVERSION OF THE TOWN OF BOLTON TAX MAPS WAS COMPLETED BY APPLIED GEOGRAPHICS, INC.

REVISED AND REPRINTED BY
CARTOGRAPHIC ASSOC. INC.

PROFESSIONAL GIS CONSULTANTS

MUNICIPAL MAPPING - GIS - PUBLIC WORKS INFORMATION MANAGEMENT
11 PLEASANT STREET, LITTLETON, NEW HAMPSHIRE 03561
(603)444-6768 - 1(800)322-4540 - FAX (603)444-1366 - WWW.CAI-INFO.COM

LEGEND

PARCEL AREA AC

RECORD DIMENSION 100'

MAP-LOT 2B-16

WATER

BUILDING

RIGHT OF WAY/ACCESS

COMMON OWNERSHIP

WETLANDS

SCALE 1" = 200'

100 0 200 400 600
FEET

REVISED TO :

PROPERTY MAPS

BOLTON

MASSACHUSETTS

INDEX DIAGRAM

7A	7B	7C
6A	6B	6C
5A	5B	5C

MAP NO.

6B