


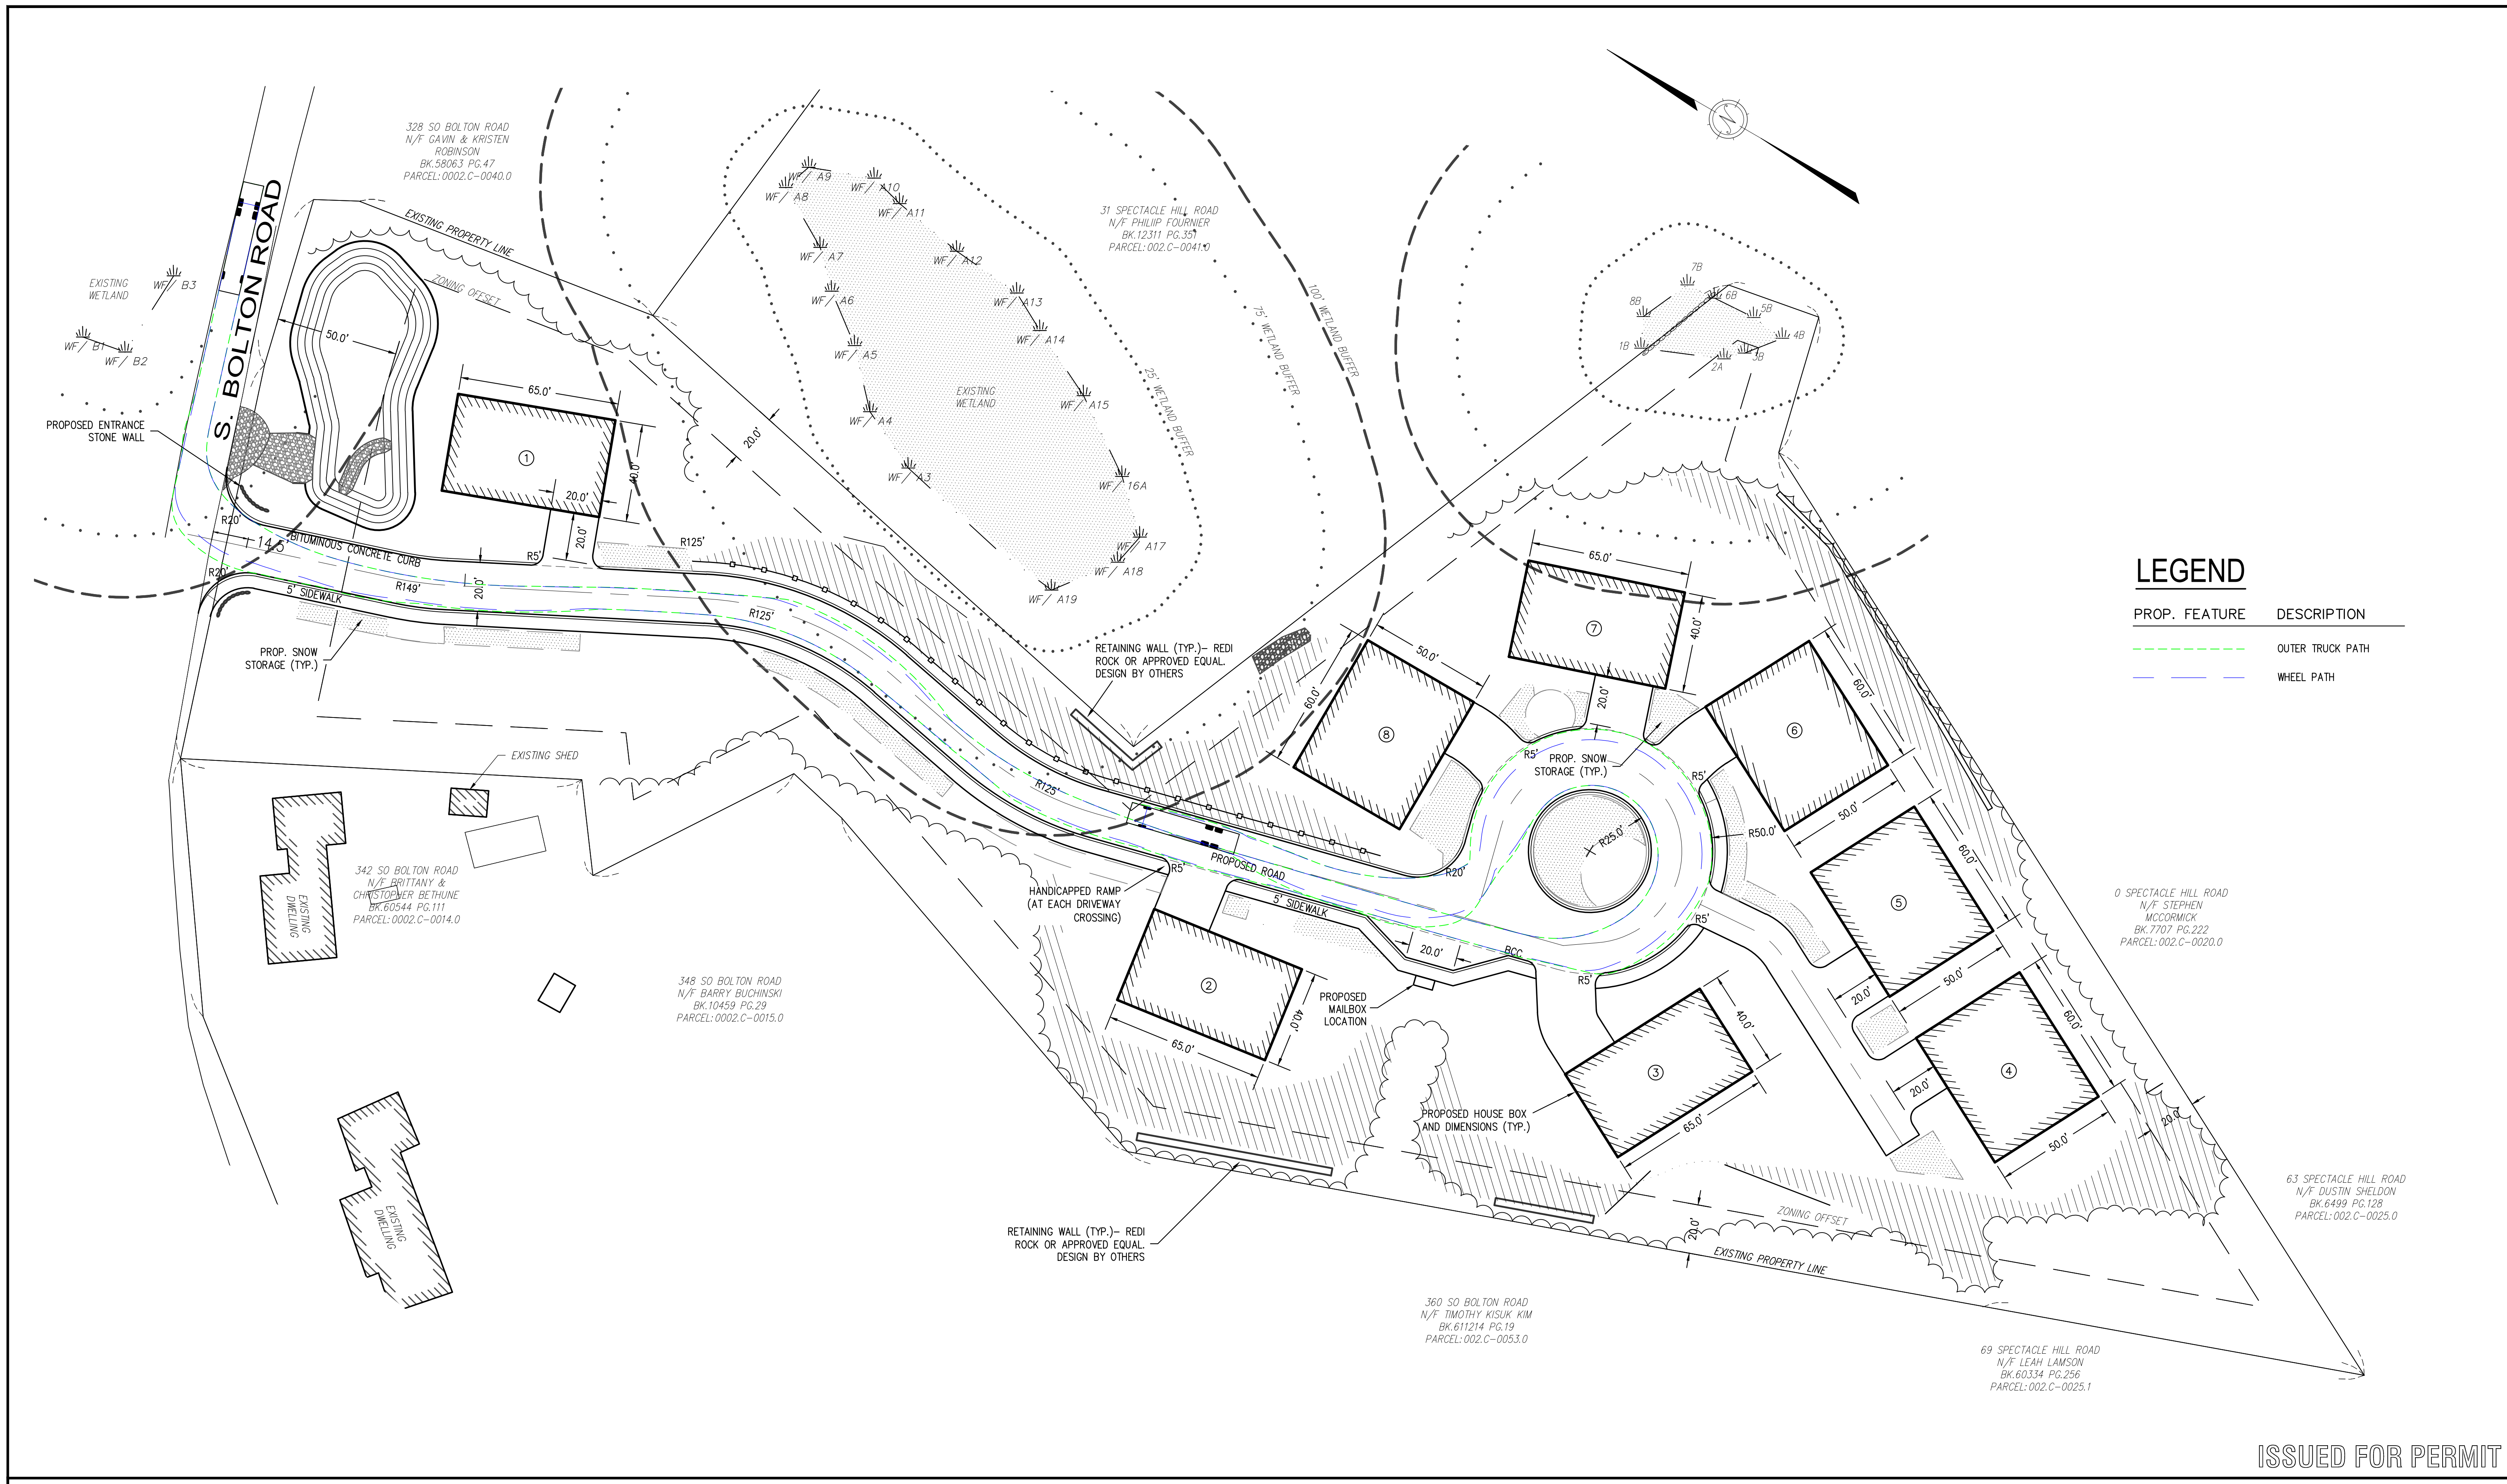

LEGEND	
PROP. FEATURE	DESCRIPTION
	OUTER TRUCK PATH
	WHEEL PATH

ISSUED FOR PERMIT

PREPARED BY:

CIVIL ENGINEERS

LAND SURVEYORS

WETLAND CONSULTANTS

1 MAIN STREET, SUITE 1

LUNENBURG, MA 01462

OWNER:

JAMES MORIN & KATHRYN LUM

307 CENTRAL STREET, APT 331

HUDSON, MASSACHUSETTS

APPLICANT:

JAMES MORIN

307 CENTRAL STREET, APT 331

HUDSON, MASSACHUSETTS

SCALE:

COPYRIGHT DILLIS & ROY CIVIL DESIGN GROUP, INC 2022

DATE:

3/30/2022

DESIGN BY:

RWP

DRAWN BY:

RWP

CHECKED BY:

GSR

TURNING MOVEMENT EXHIBIT PLAN

MALLARD LANE

BOLTON, MASSACHUSETTS

NO.	DATE	DESCRIPTION	BY

JOB NO.

5293

DRAWING NO.

5293-TURNING

SHEET NO.

1