

SCALE:	
HORZ.:	1"=20'
VERT.:	
DATUM:	
HORZ.:	
VERT.:	
GRAPHIC SCALE	



FUSS & O'NEILL
Disciplines to Deliver

78 INTERSTATE DR WEST SPRINGFIELD, MA 01089 413.452.0445

WWW.FAND0.COM

TOWN OF BOLTON CONSERVATION COMMISSION

ALTERNATIVE 1.1


FYFESHIRE POND DAM PHASE II INVESTIGATION

BOLTON

MASSACHUSETTS

PROJ. No.: 20090501A10
DATE: OCTOBER 2009

C1.1

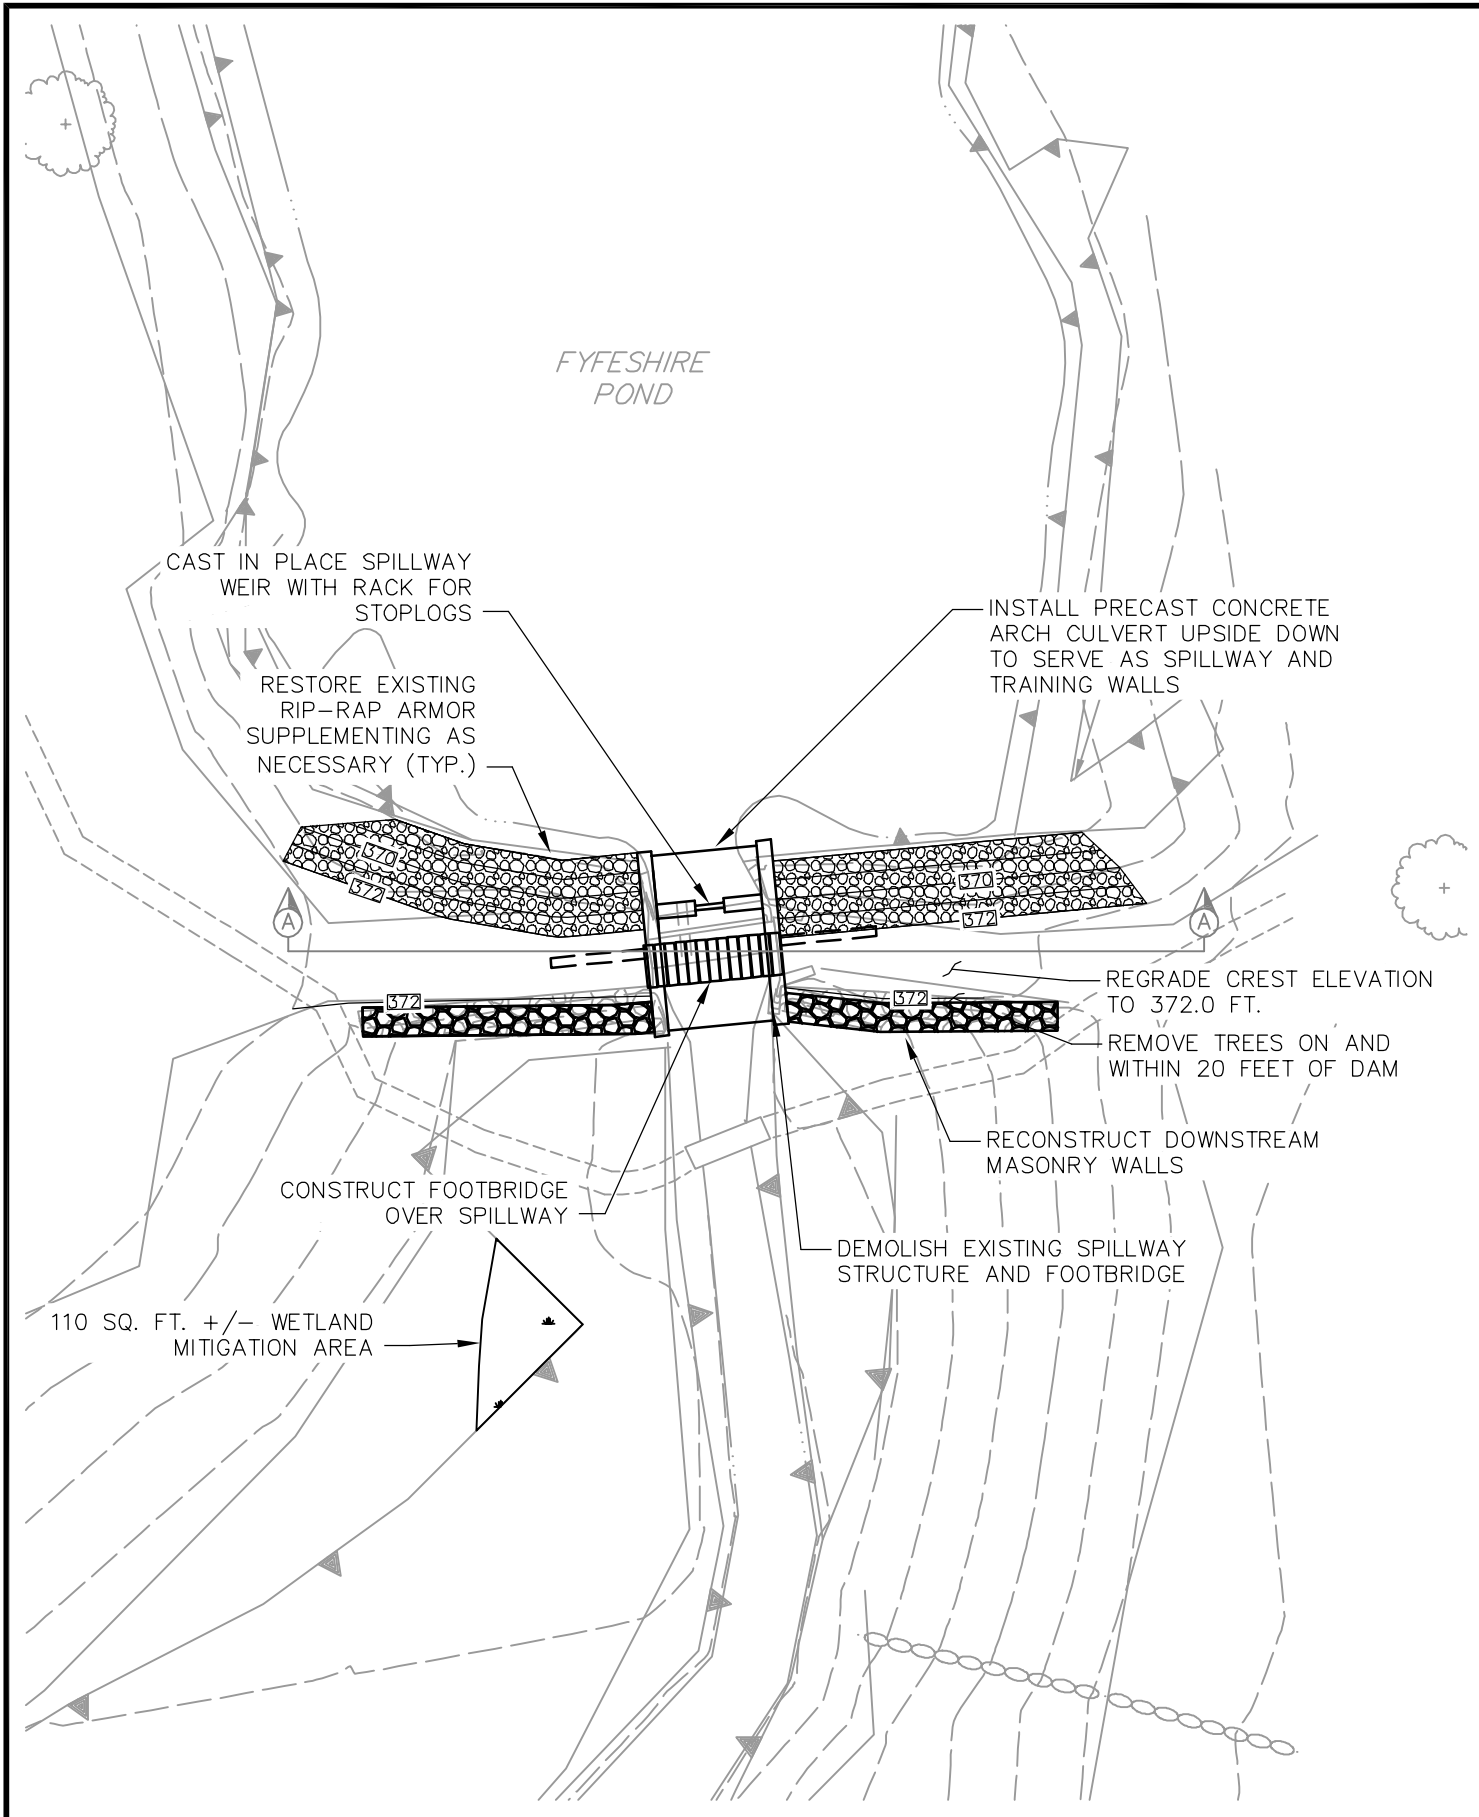

SCALE:	
HORZ.: 1"=20'	
VERT.:	
DATUM:	
HORZ.:	
VERT.:	
GRAPHIC SCALE	



FUSS & O'NEILL
Disciplines to Deliver

78 INTERSTATE DR WEST SPRINGFIELD, MA 01089 413.452.0445

WWW.FAND0.COM

TOWN OF BOLTON CONSERVATION COMMISSION

ALTERNATIVE 1.2


FYFESIRE POND DAM PHASE II INVESTIGATION

BOLTON

MASSACHUSETTS

PROJ. No.: 20090501A10
DATE: OCTOBER 2009

C1.2

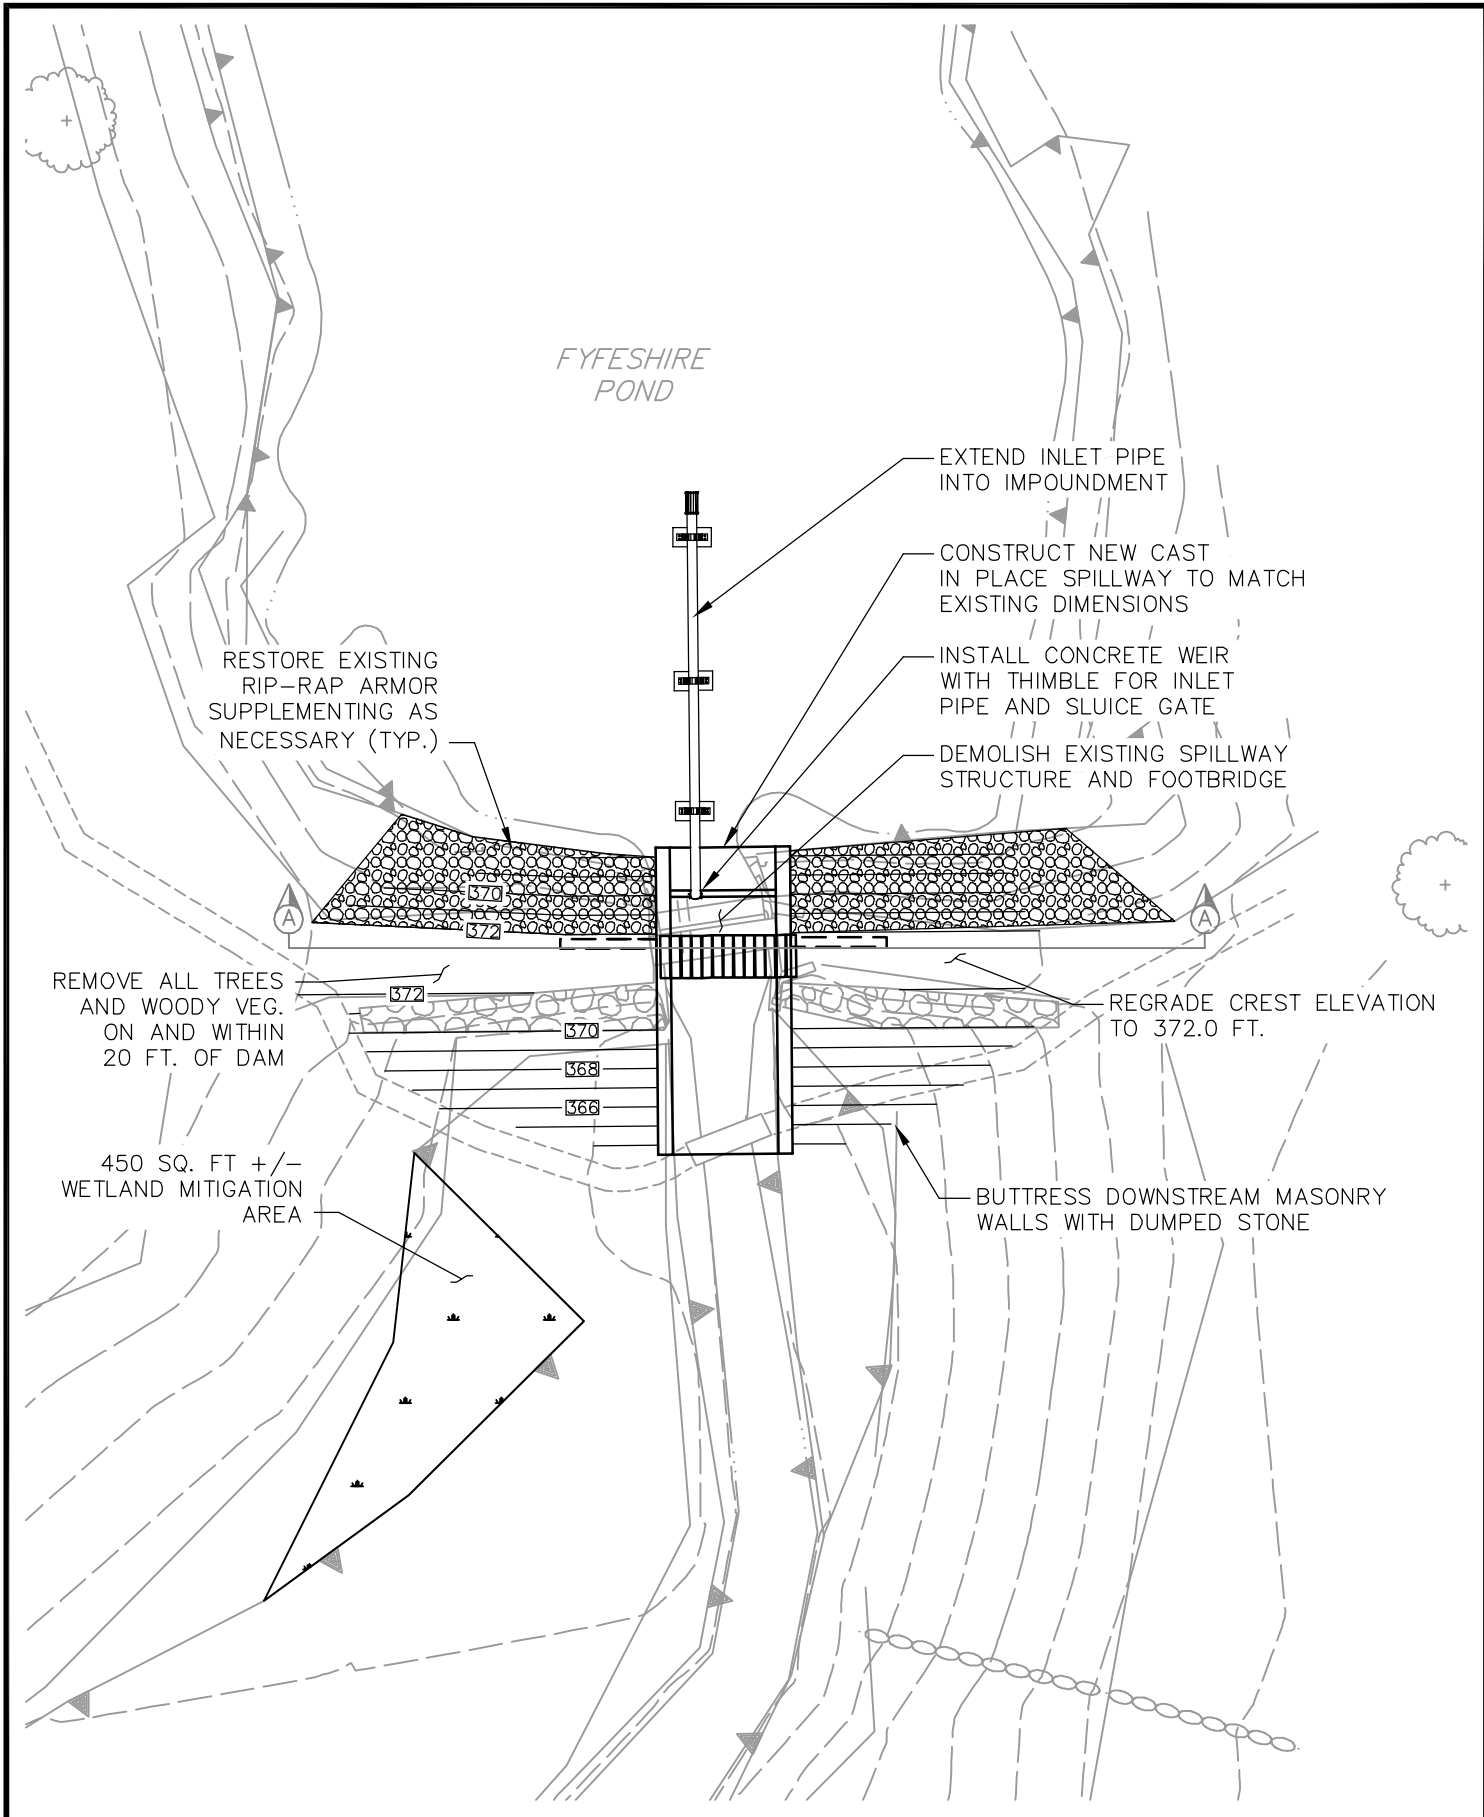

SCALE:	
HORZ.:	1"=20'
VERT.:	
DATUM:	
HORZ.:	
VERT.:	
GRAPHIC SCALE	



FUSS & O'NEILL
Disciplines to Deliver

78 INTERSTATE DR WEST SPRINGFIELD, MA 01089 413.452.0445

WWW.FAND0.COM

TOWN OF BOLTON CONSERVATION COMMISSION

ALTERNATIVE 2.1


FYFESIRE POND DAM PHASE II INVESTIGATION

BOLTON

MASSACHUSETTS

PROJ. No.: 20090501A10
DATE: OCTOBER 2009

C2.1

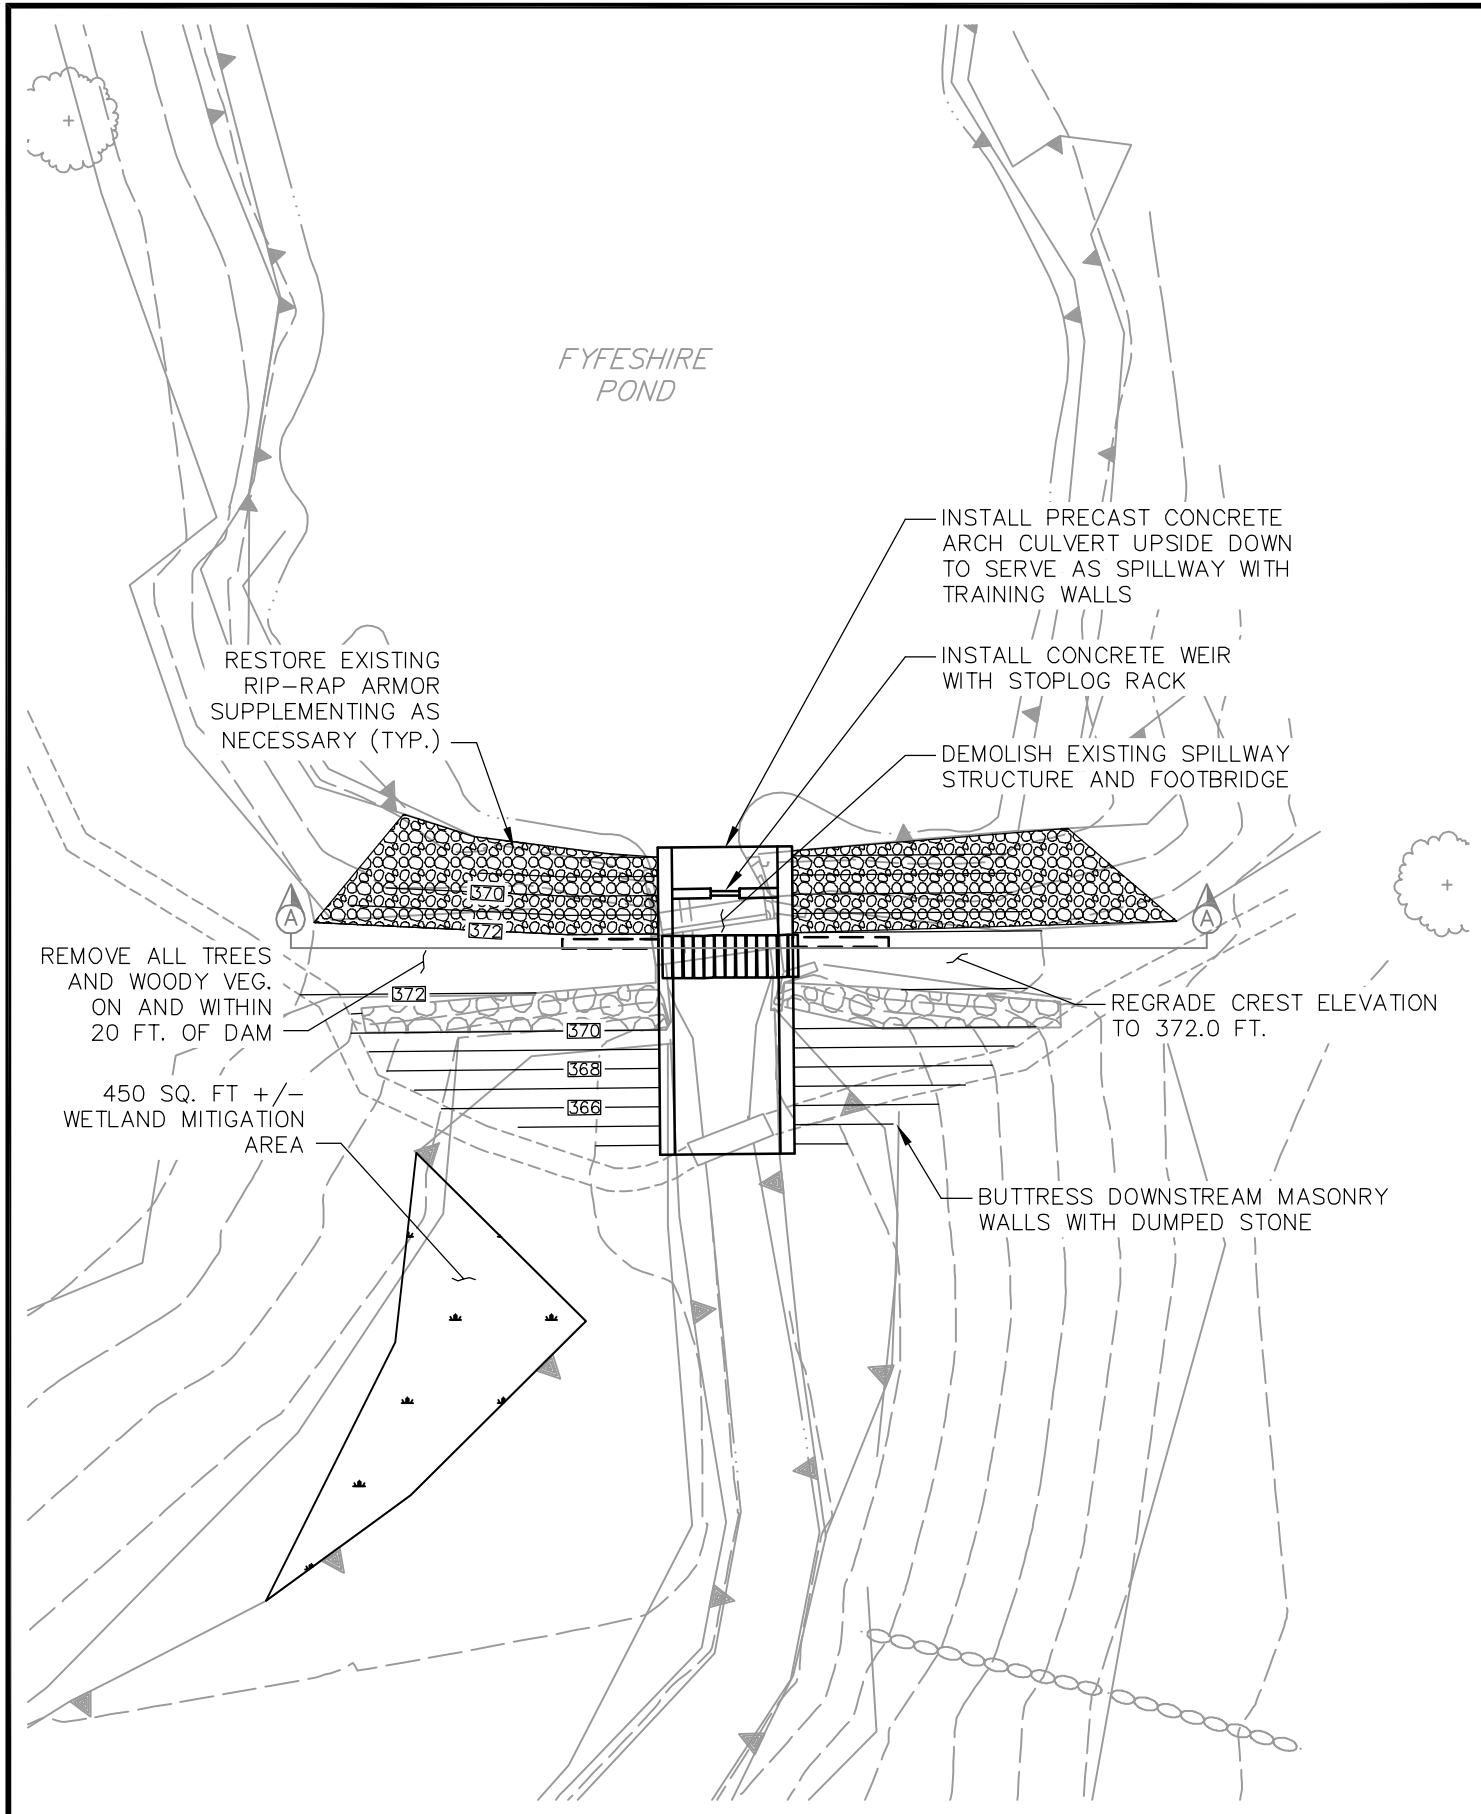

SCALE:	
HORZ.:	1"=20'
VERT.:	
DATUM:	
HORZ.:	
VERT.:	
GRAPHIC SCALE	



FUSS & O'NEILL
Disciplines to Deliver

78 INTERSTATE DR WEST SPRINGFIELD, MA 01089 413.452.0445

WWW.FAND0.COM

TOWN OF BOLTON CONSERVATION COMMISSION

ALTERNATIVE 2.2


FYFESHIRE POND DAM PHASE II INVESTIGATION

BOLTON

MASSACHUSETTS

PROJ. No.: 20090501A10
DATE: OCTOBER 2009

C2.2

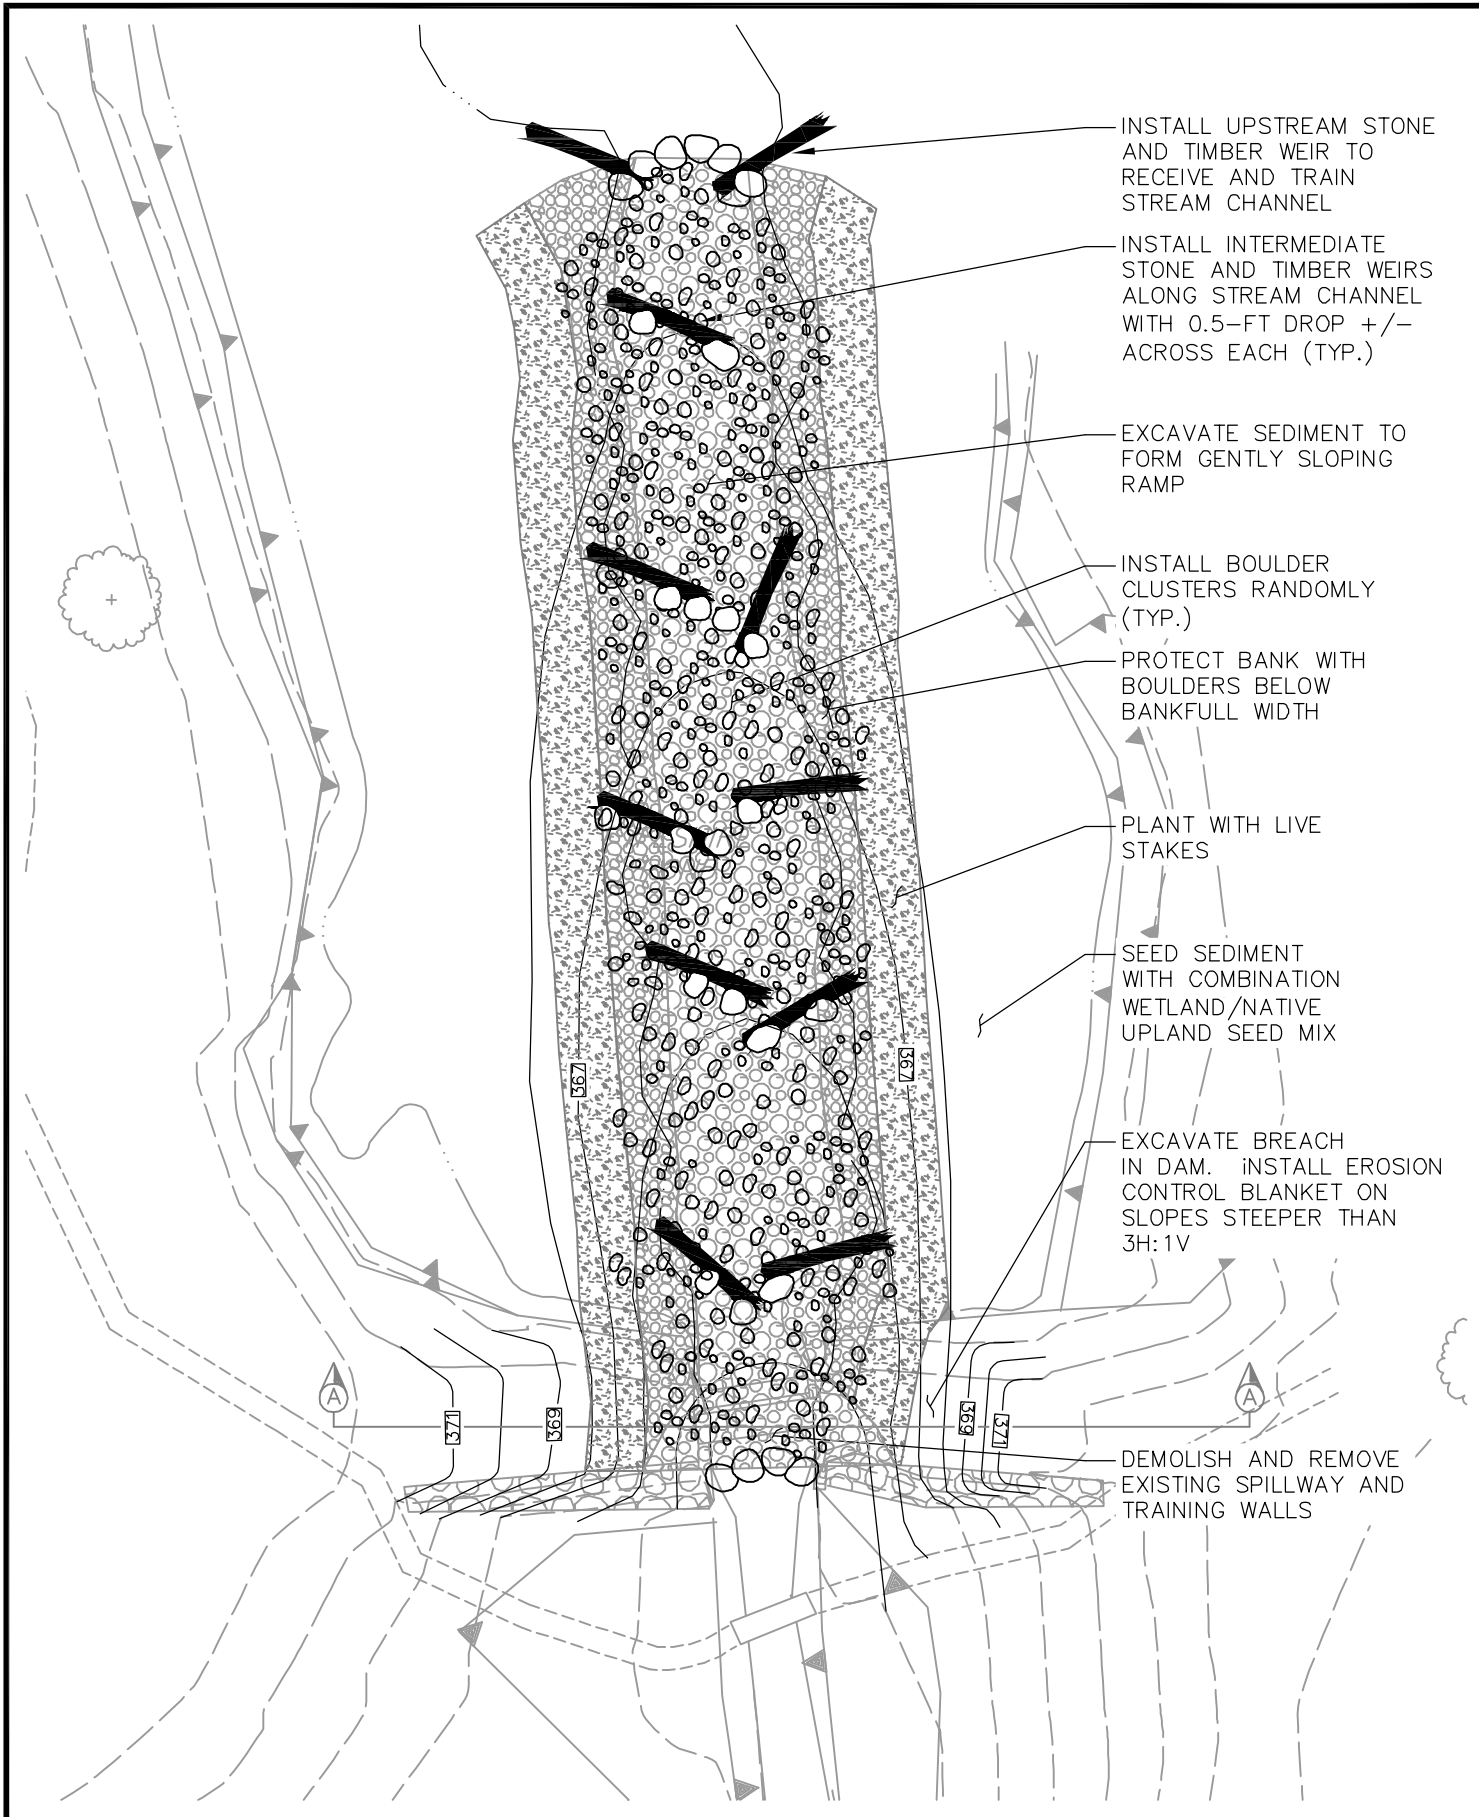

SCALE:	
HORZ.:	1"=20'
VERT.:	
DATUM:	
HORZ.:	
VERT.:	
0 10 20	
GRAPHIC SCALE	

WWW.FAND0.COM

FUSS & O'NEILL
Disciplines to Deliver

78 INTERSTATE DR WEST SPRINGFIELD, MA 01089 413.452.0445


TOWN OF BOLTON CONSERVATION COMMISSION

ALTERNATIVE 3.0

FYFESIRE POND DAM PHASE II INVESTIGATION

BOLTON MASSACHUSETTS

PROJ. No.: 20090501A10
DATE: OCTOBER 2009
C3.0

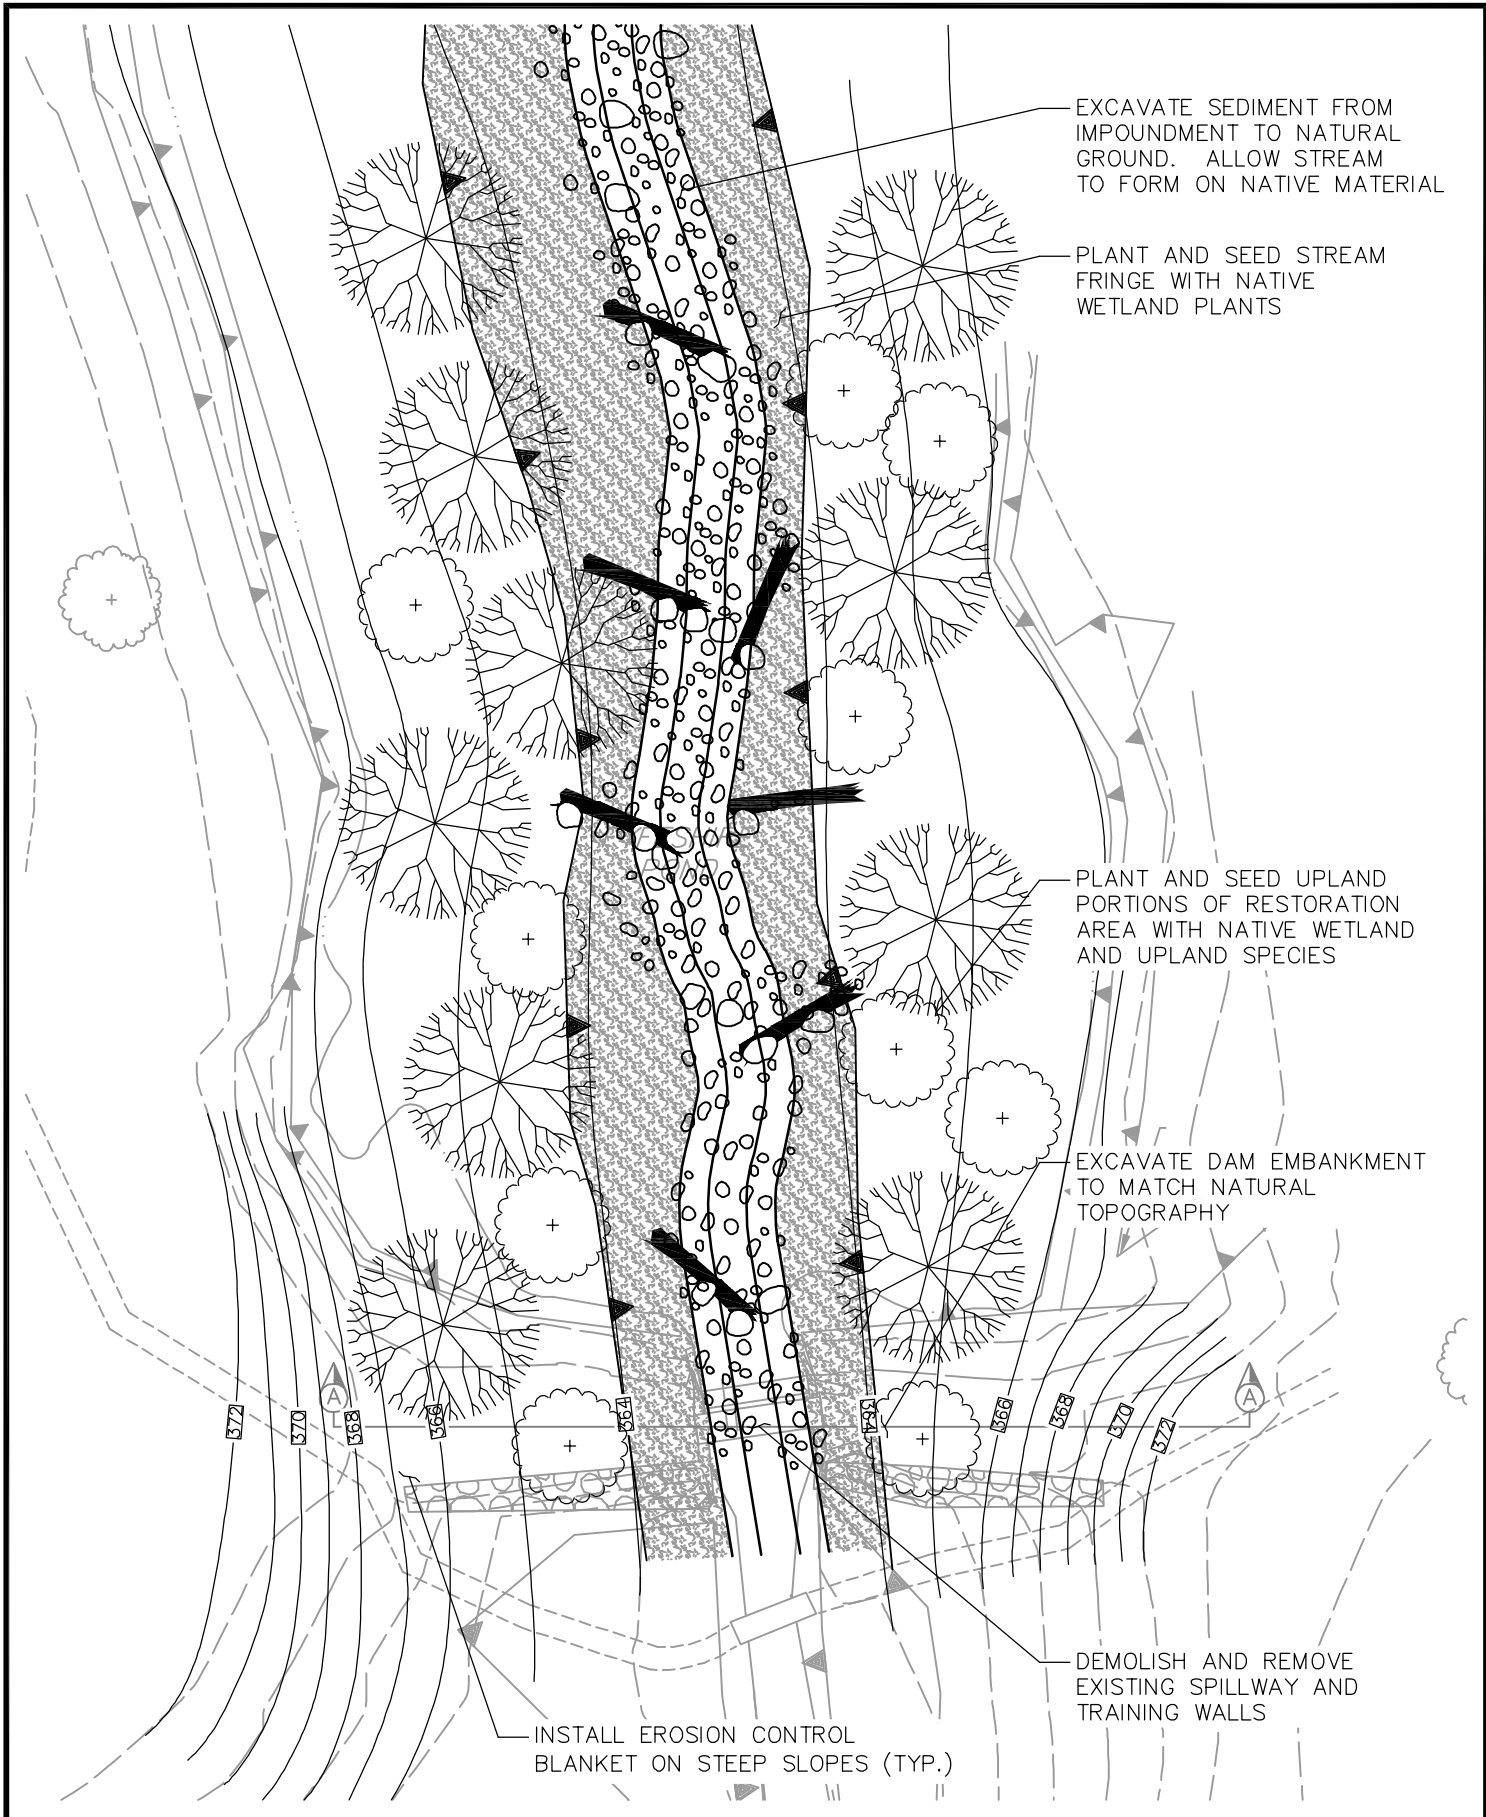

SCALE:	
HORZ.:	1"=20'
VERT.:	
DATUM:	
HORZ.:	
VERT.:	
GRAPHIC SCALE	

FUSS & O'NEILL
Disciplines to Deliver

78 INTERSTATE DR WEST SPRINGFIELD, MA 01089 413.452.0445

WWW.FAND0.COM

TOWN OF BOLTON CONSERVATION COMMISSION

ALTERNATIVE 4.0

FYFESIRE POND DAM PHASE II INVESTIGATION

BOLTON MASSACHUSETTS

PROJ. No.: 20090501A10

DATE: OCTOBER 2009

C4.0