

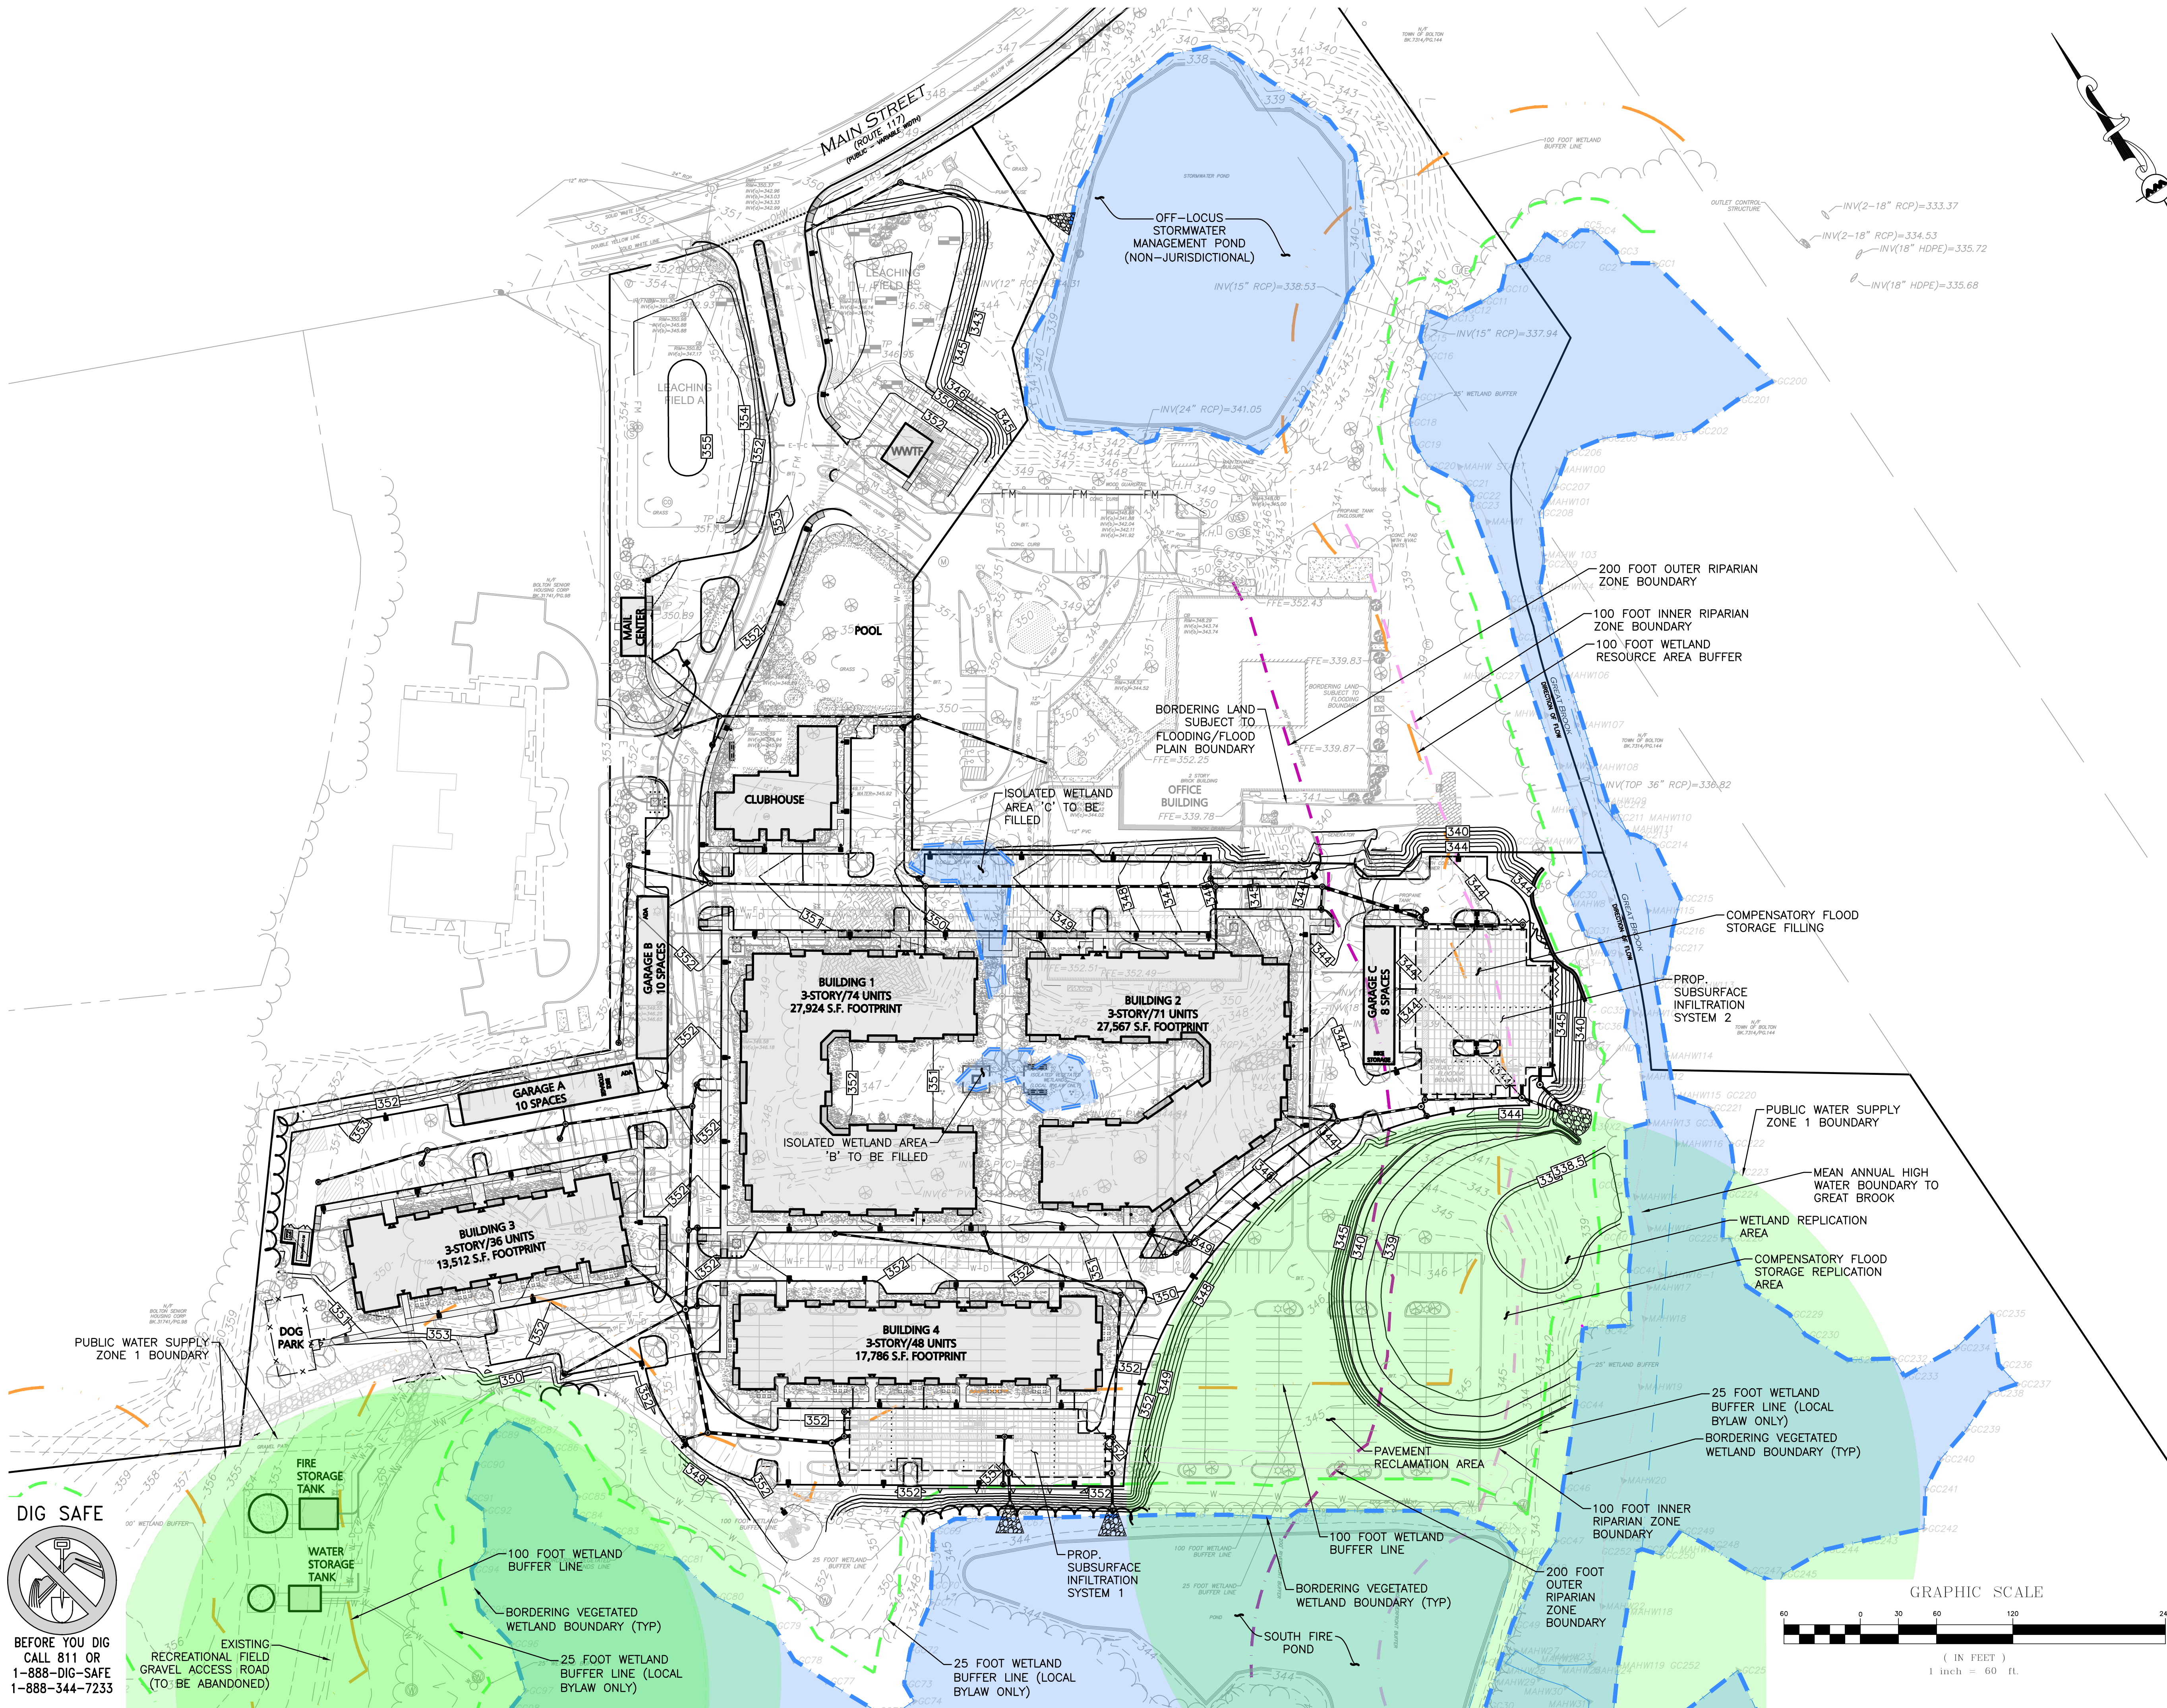


M:\PROJECTS\1670-15\CIVIL\DRAWINGS\CURRENT\C-1670-15_GRADING & DRAINAGE.DWG

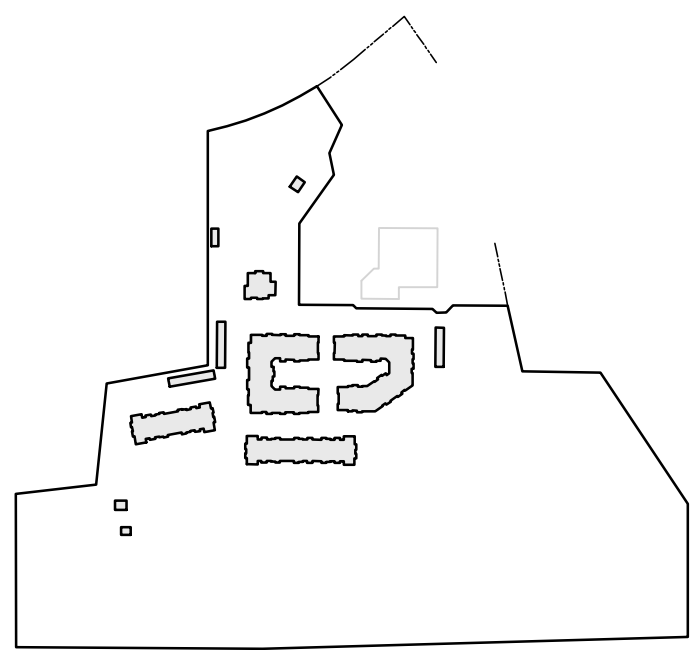

GRAPHIC SCALE

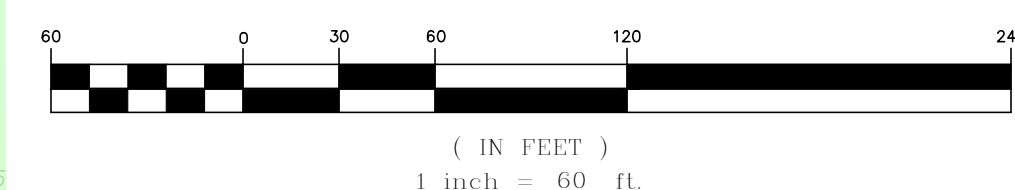

KEYSHEET

**ISSUED FOR NOTICE
OF INTENT REVIEW**

09-01-2022



PROFESSIONAL ENGINEER FOR
ALLEN & MAJOR ASSOCIATES, INC.

REV DATE DESCRIPTION
APPLICANT/OWNER:
LIMITED DIVIDEND AFFILIATE OF
WP EAST ACQUISITIONS, LLC.
91 HARTWELL AVENUE, 3RD FLOOR
LEXINGTON, MA 02421

PROJECT:
**ALTA NASHOBA VALLEY
(PORTION OF) 580 MAIN STREET
BOLTON, MA**

PROJECT NO. 1670-15 DATE: 09-01-2022
SCALE: 1" = 60' DWG. NAME: C1670-15
DESIGNED BY: PGM CHECKED BY: PLC

PREPARED BY:
**ALLEN & MAJOR
ASSOCIATES, INC.**
civil engineering • landscape architecture
environmental consulting • architecture
www.allenmajor.com

10 MAIN STREET
LAKEVILLE, MA 02347
TEL: (508) 923-1010
FAX: (508) 923-6309

WOBURN, MA • LAKEVILLE, MA • MANCHESTER, NH

THIS DRAWING HAS BEEN PREPARED IN DIGITAL FORMAT. CLIENTS' REPRESENTATIVE OR CONSULTANTS MAY BE PROVIDED COPIES OF DRAWINGS AND SPECIFICATIONS FOR HIS/HER INFORMATION AND/OR SPECIFIC USE ON THIS PROJECT. DUE TO THE POTENTIAL THAT THE PROVIDED INFORMATION MAY BE MODIFIED UNINTENTIONALLY OR OTHERWISE, ALLEN & MAJOR ASSOCIATES, INC. MAY REMOVE ALL INDICATION OF THE DOCUMENT'S AUTHORSHIP ON THE DIGITAL MEDIA. PRINTED REPRESENTATIONS OR PORTABLE DOCUMENT FORMAT OF THE DRAWINGS AND SPECIFICATIONS ISSUED SHALL BE THE ONLY RECORD COPIES OF ALLEN & MAJOR ASSOCIATES, INC.'S WORK PRODUCT.

DRAWING TITLE:
**GRADING & DRAINAGE
OVERVIEW PLAN**

SHEET No.
C-105

Copyright © 2022 Allen & Major Associates, Inc.
All Rights Reserved.