




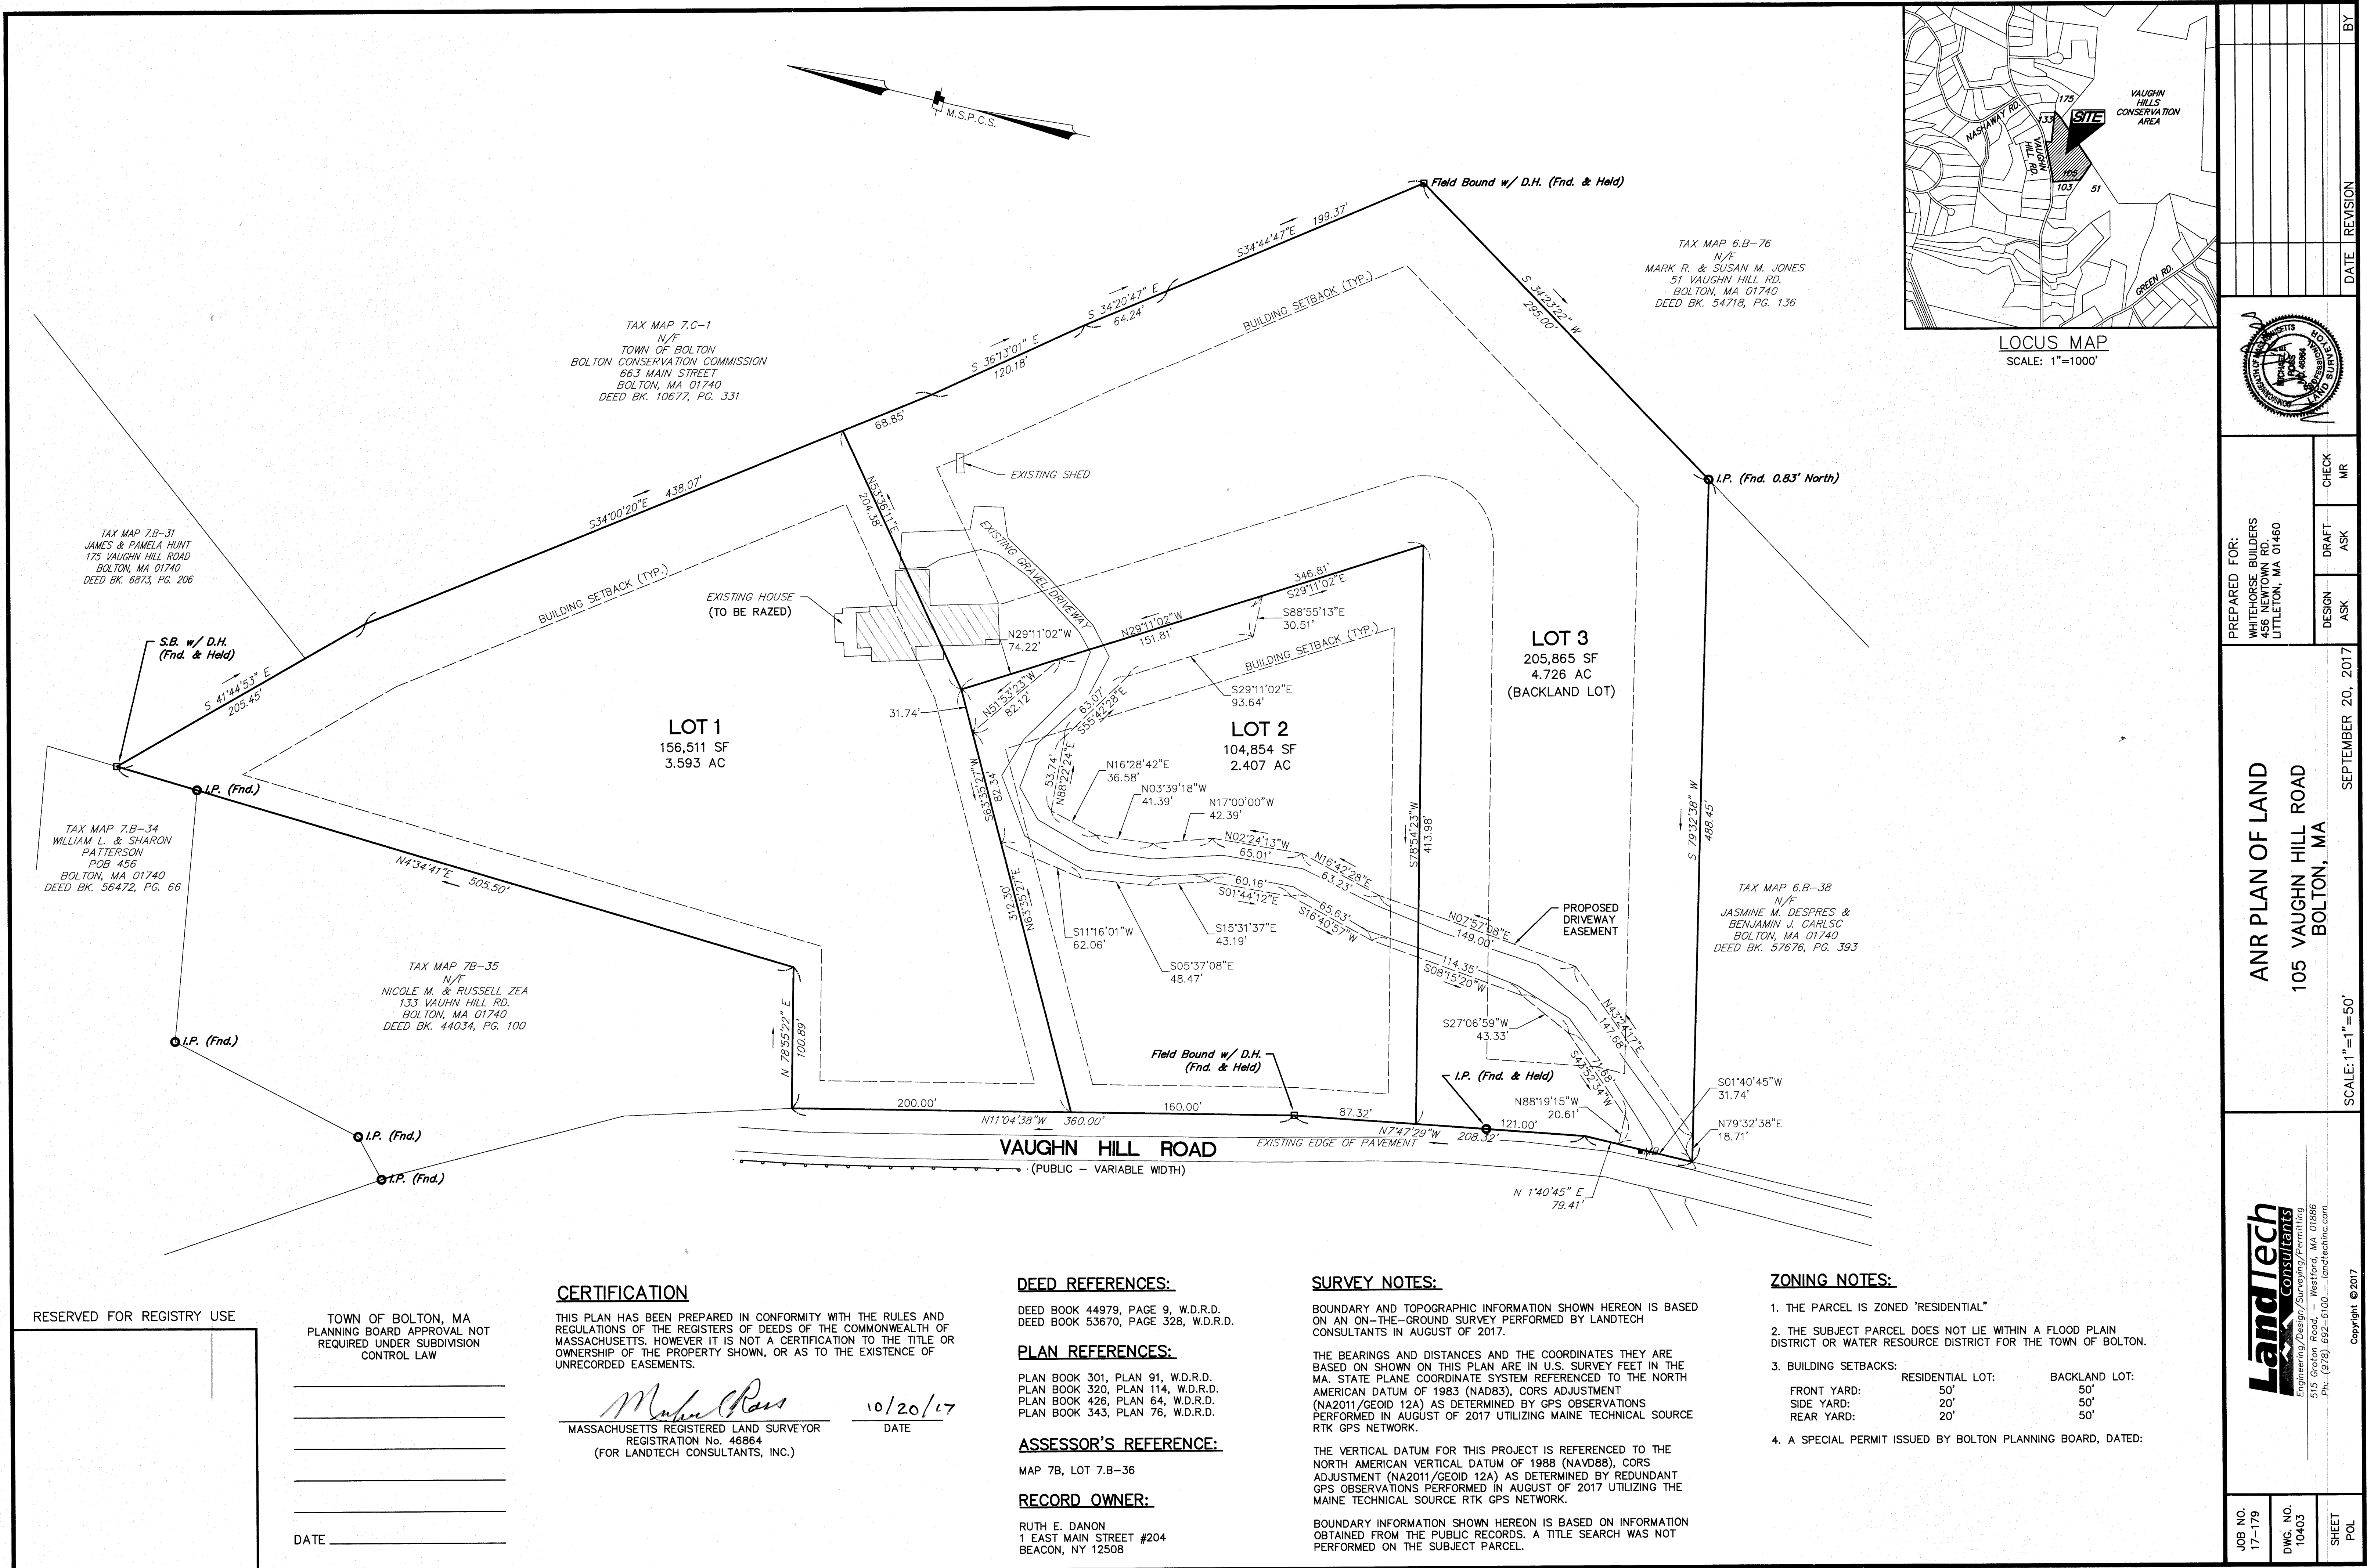


BEGIN DRIVEWAY @ EOP, VAUGHN HILL ROAD

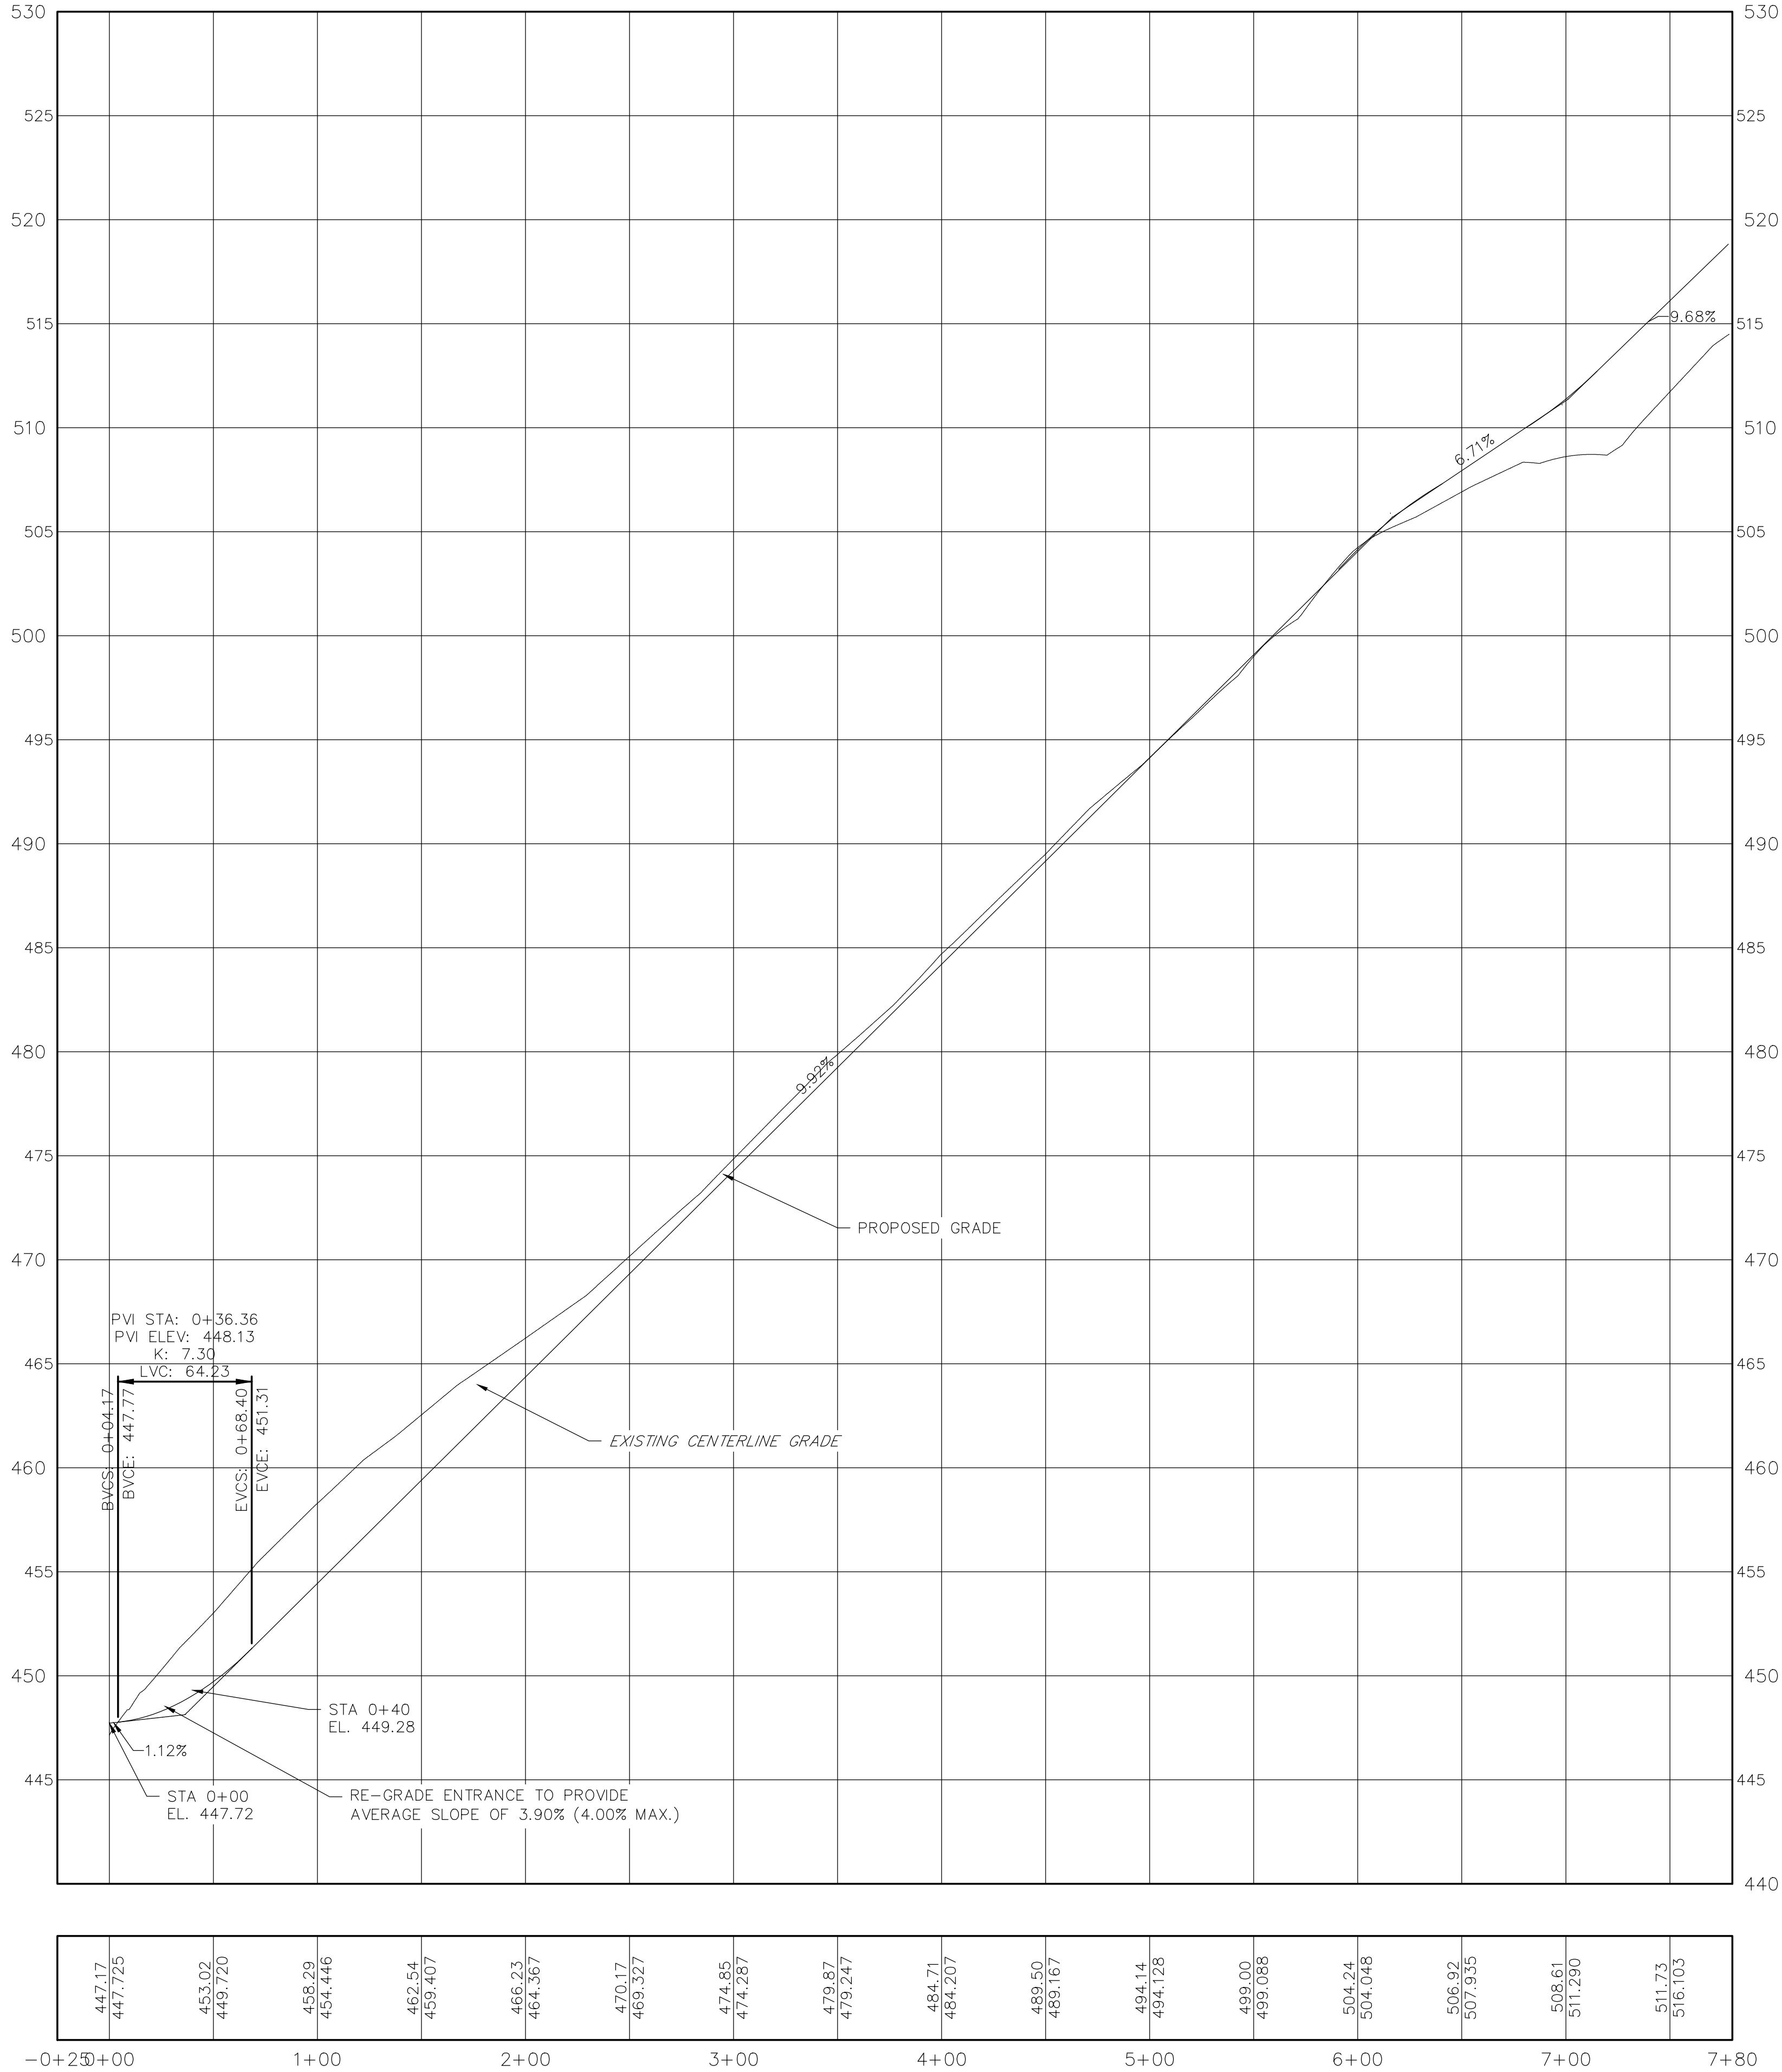


PROFILE
HORIZONTAL SCALE: 1"=50'
VERTICAL SCALE: 1"=5'

END OF DRIVEWAY @ HOUSE, LOT 2

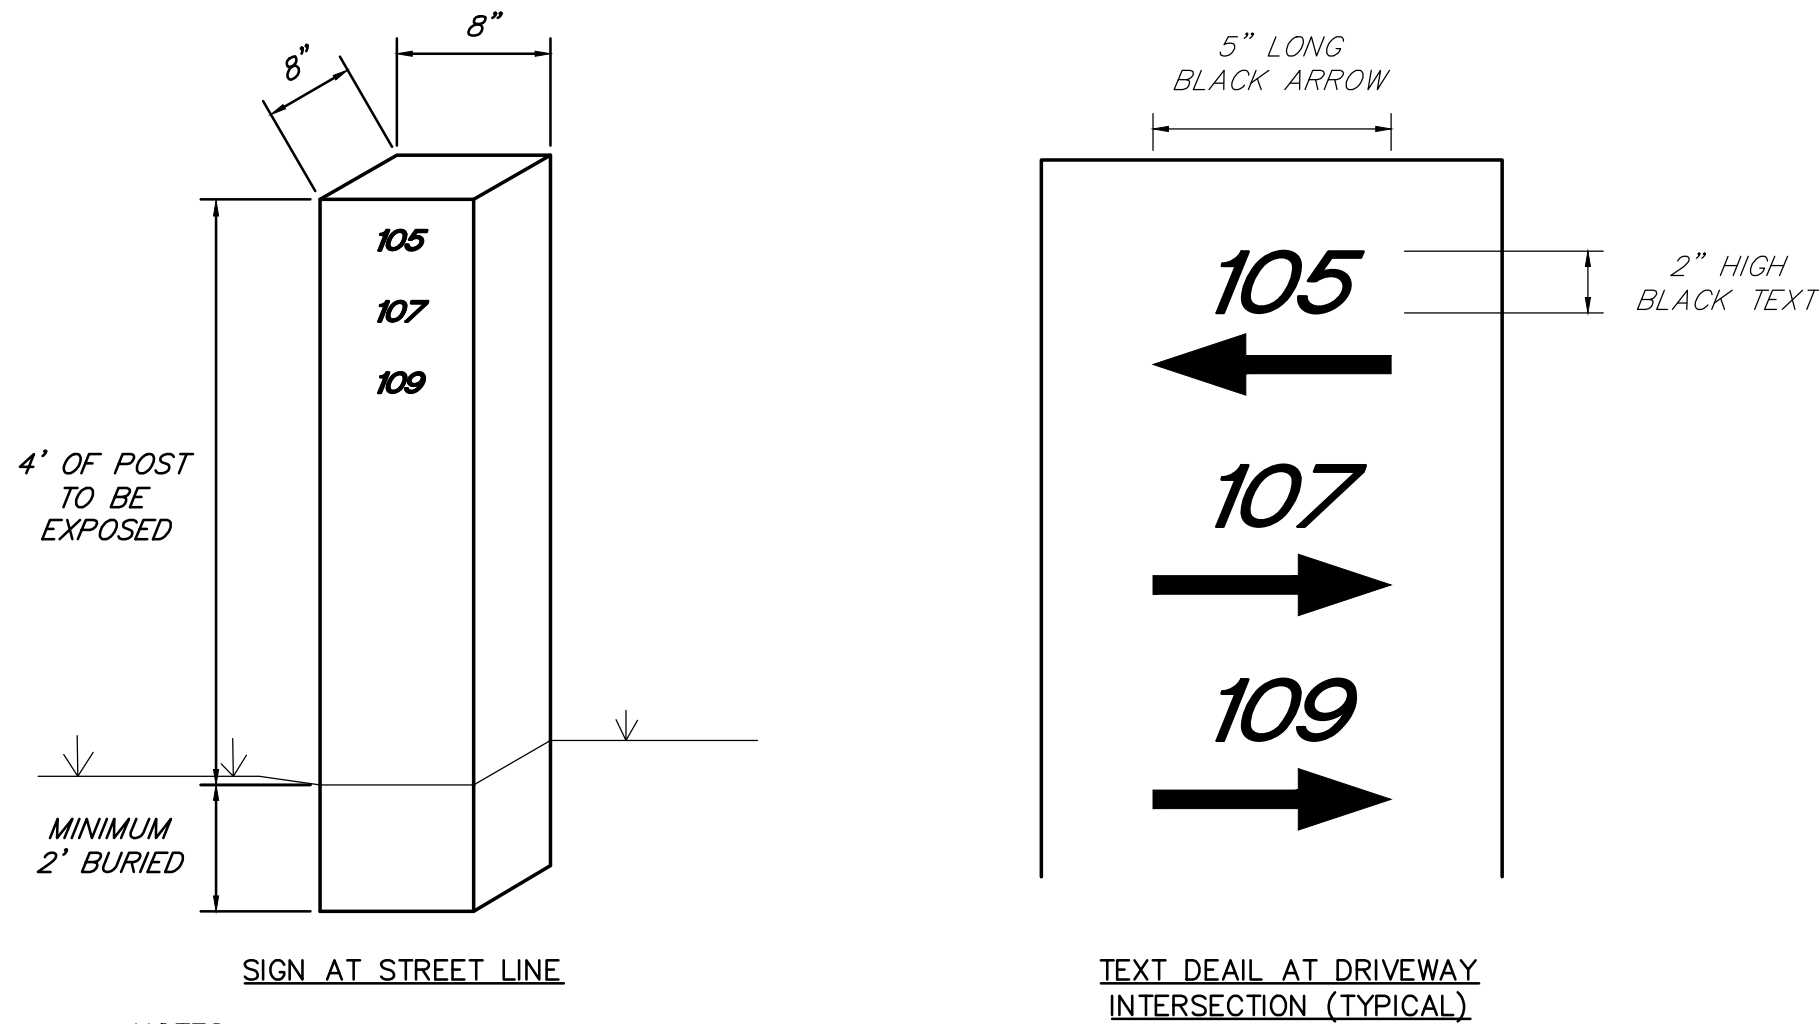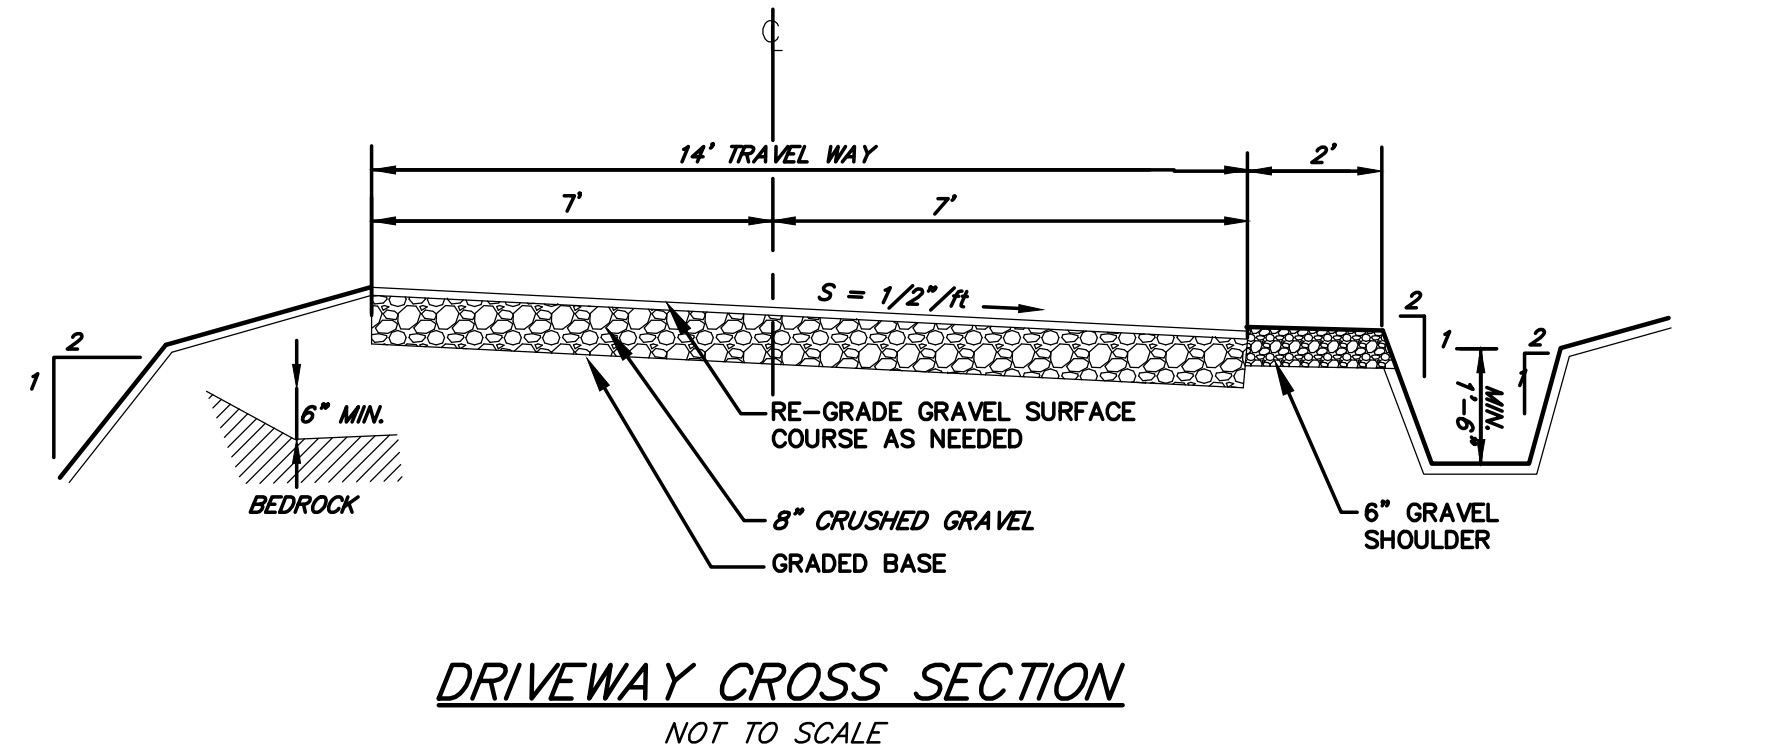

- NOTES:
- SIGNS TO DIRECT EMERGENCY RESPONSE VEHICLES MUST BE INSTALLED AT STREET LINE AND AT EACH DRIVEWAY INTERSECTION ALONG THE COMMON DRIVEWAY.
 - THE SIGN AT STREET LINE WILL DESIGNATE ALL ADDRESSES FOUND ALONG THE COMMON DRIVEWAY.
 - THE SIGN AT EACH DRIVEWAY INTERSECTION WILL INCLUDE ARROWS SHOWING GENERAL DIRECTION TO EACH DWELLING ALONG THE COMMON DRIVE, AS SHOWN ABOVE.

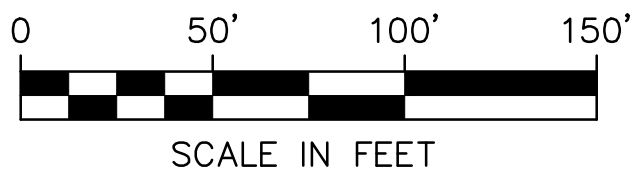

JOB NO. 17-179		DWG. NO. 17179DP		SHEET DP	
PREPARED FOR: WHITEHORSE BUILDERS 456 NEWTOWN ROAD LITTLETON, MA 01460					
DESIGN ASK					
DRAFT ASK					
CHECK MAW					
DATE SEPTEMBER 15, 2017					
REVISION					
BY					

DRIVEWAY PROFILE & DETAILS
105 VAUGHN HILL ROAD
BOLTON, MA

SCALE: 1"=1" = 50'

Copyright © 2017

Landtech
consultants
Engineering/Design/Surveying/Permitting
515 Orion Road, - Westford, MA 01886
Ph: (978) 692-6100 - landtechinc.com