

PLAN BOOK 894 PLAN 31



RESERVED FOR REGISTRY USE

APPROVAL NOT REQUIRED UNDER
THE SUBDIVISION CONTROL LAW
BOLTON PLANNING BOARD

DATE:

I CERTIFY THAT THIS PLAN CONFORMS TO THE RULES
AND REGULATIONS OF THE REGISTERS OF DEEDS OF
THE COMMONWEALTH OF MASSACHUSETTS



PROFESSIONAL LAND SURVEYOR

RECORD OWNERS:
OLD STONE ESTATES, LLC
43 HIGH STREET
CLINTON, MA.

DEED REFERENCES:
BOOK 48987 PAGE 283
BOOK 49349 PAGE 323


PLAN REFERENCES:
PLAN BOOK 894 PLAN 31

ASSESSORS REFERENCES: MAP 2.D PARCEL 88-99
ZONING DISTRICT: RESIDENTIAL




PLAN OF LAND IN BOLTON, MASSACHUSETTS

DATE: JUNE 10, 2015	1 in. = 40 ft.	
RECORD OWNER: OLD STONE ESTATES, LLC 43 HIGH STREET CLINTON, MA 01510	JOB NO.	3824
	DWG. NO.	3824-ANR-36

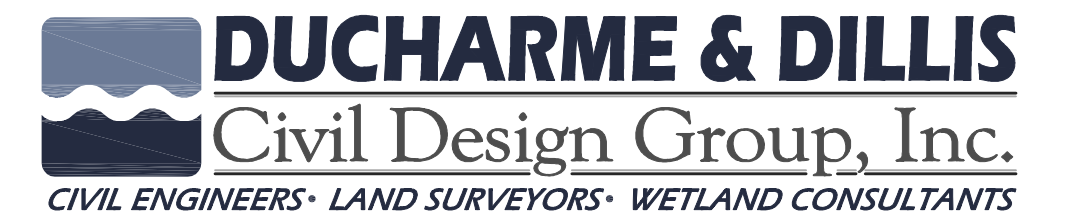

1092 MAIN STREET, P.O. BOX 428 PHONE: 978-779-6091 FAX: 978-779-0260
BOLTON, MASSACHUSETTS 01740 www.ddcdg.com
COPYRIGHT DUCHARME & DILLIS-CIVIL DESIGN GROUP, INC 2015 SHEET 1 OF 2

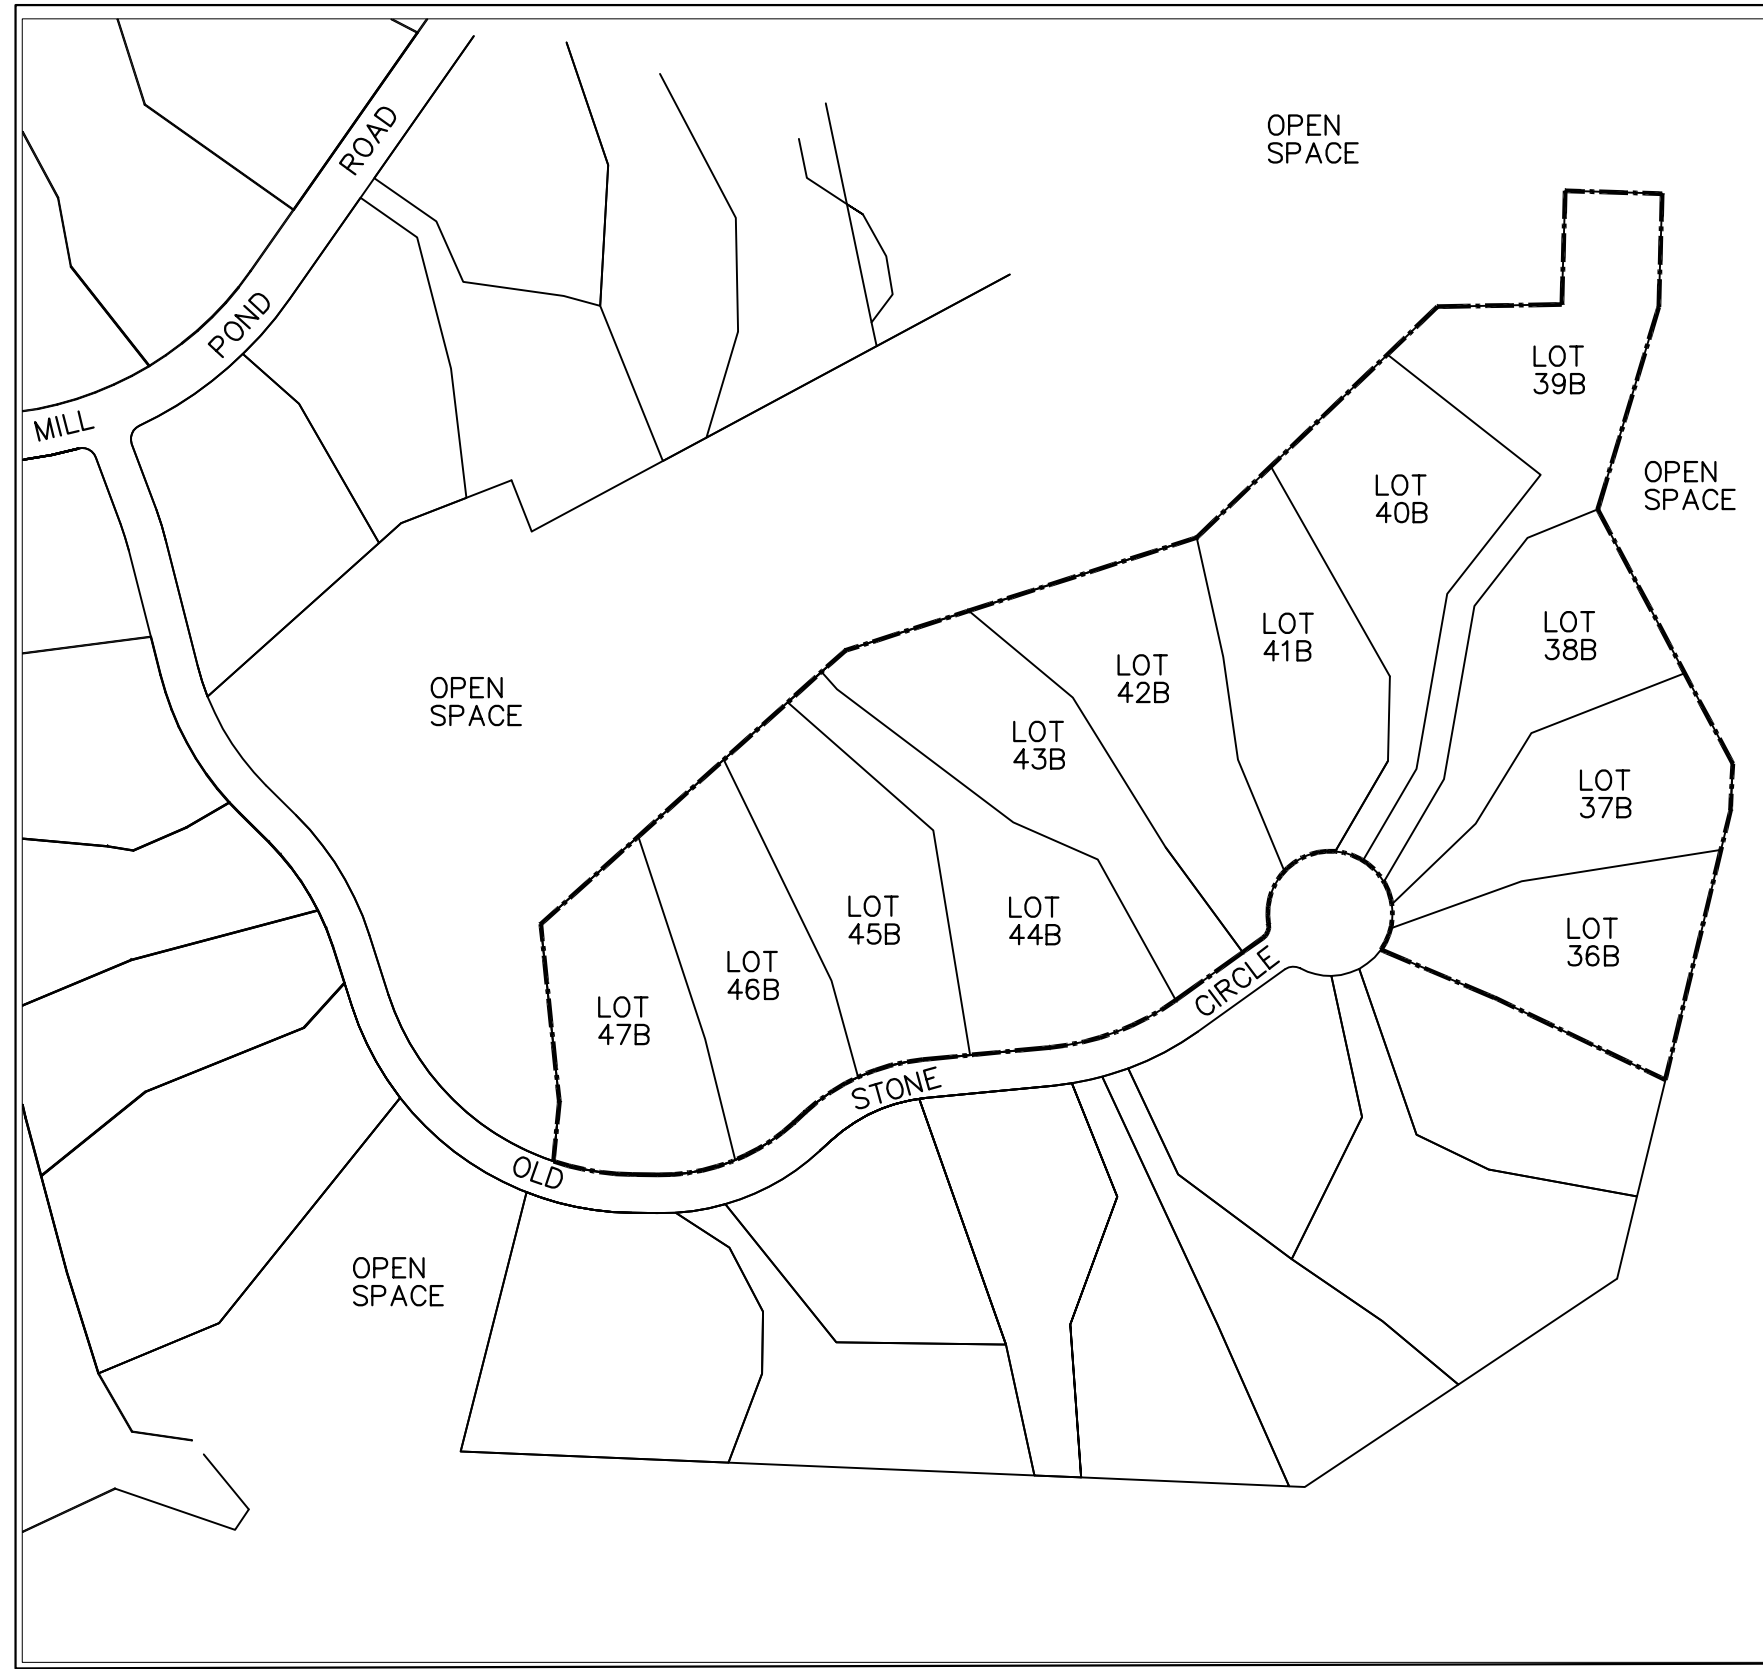

ASSESSORS SKETCH
SCALE 1" = 200'

RECORD OWNERS:
OLD STONE ESTATES, LLC
43 HIGH STREET
CLINTON, MA.

DEED REFERENCES:
BOOK 48987 PAGE 283
BOOK 49349 PAGE 323

PLAN REFERENCES:
PLAN BOOK 894 PLAN 31

ASSESSORS REFERENCES: MAP PARCEL
2.D 88-99

ZONING DISTRICT: RESIDENTIAL

THIS PLAN RECONFIGURES LOTS 36A-47A
TO CREATE LOTS 36B THROUGH 47B.

RESERVED FOR REGISTRY USE



APPROVAL NOT REQUIRED UNDER
THE SUBDIVISION CONTROL LAW
BOLTON PLANNING BOARD

DATE: _____

I CERTIFY THAT THIS PLAN CONFORMS TO THE RULES
AND REGULATIONS OF THE REGISTERS OF DEEDS OF
THE COMMONWEALTH OF MASSACHUSETTS



PROFESSIONAL LAND SURVEYOR DATE

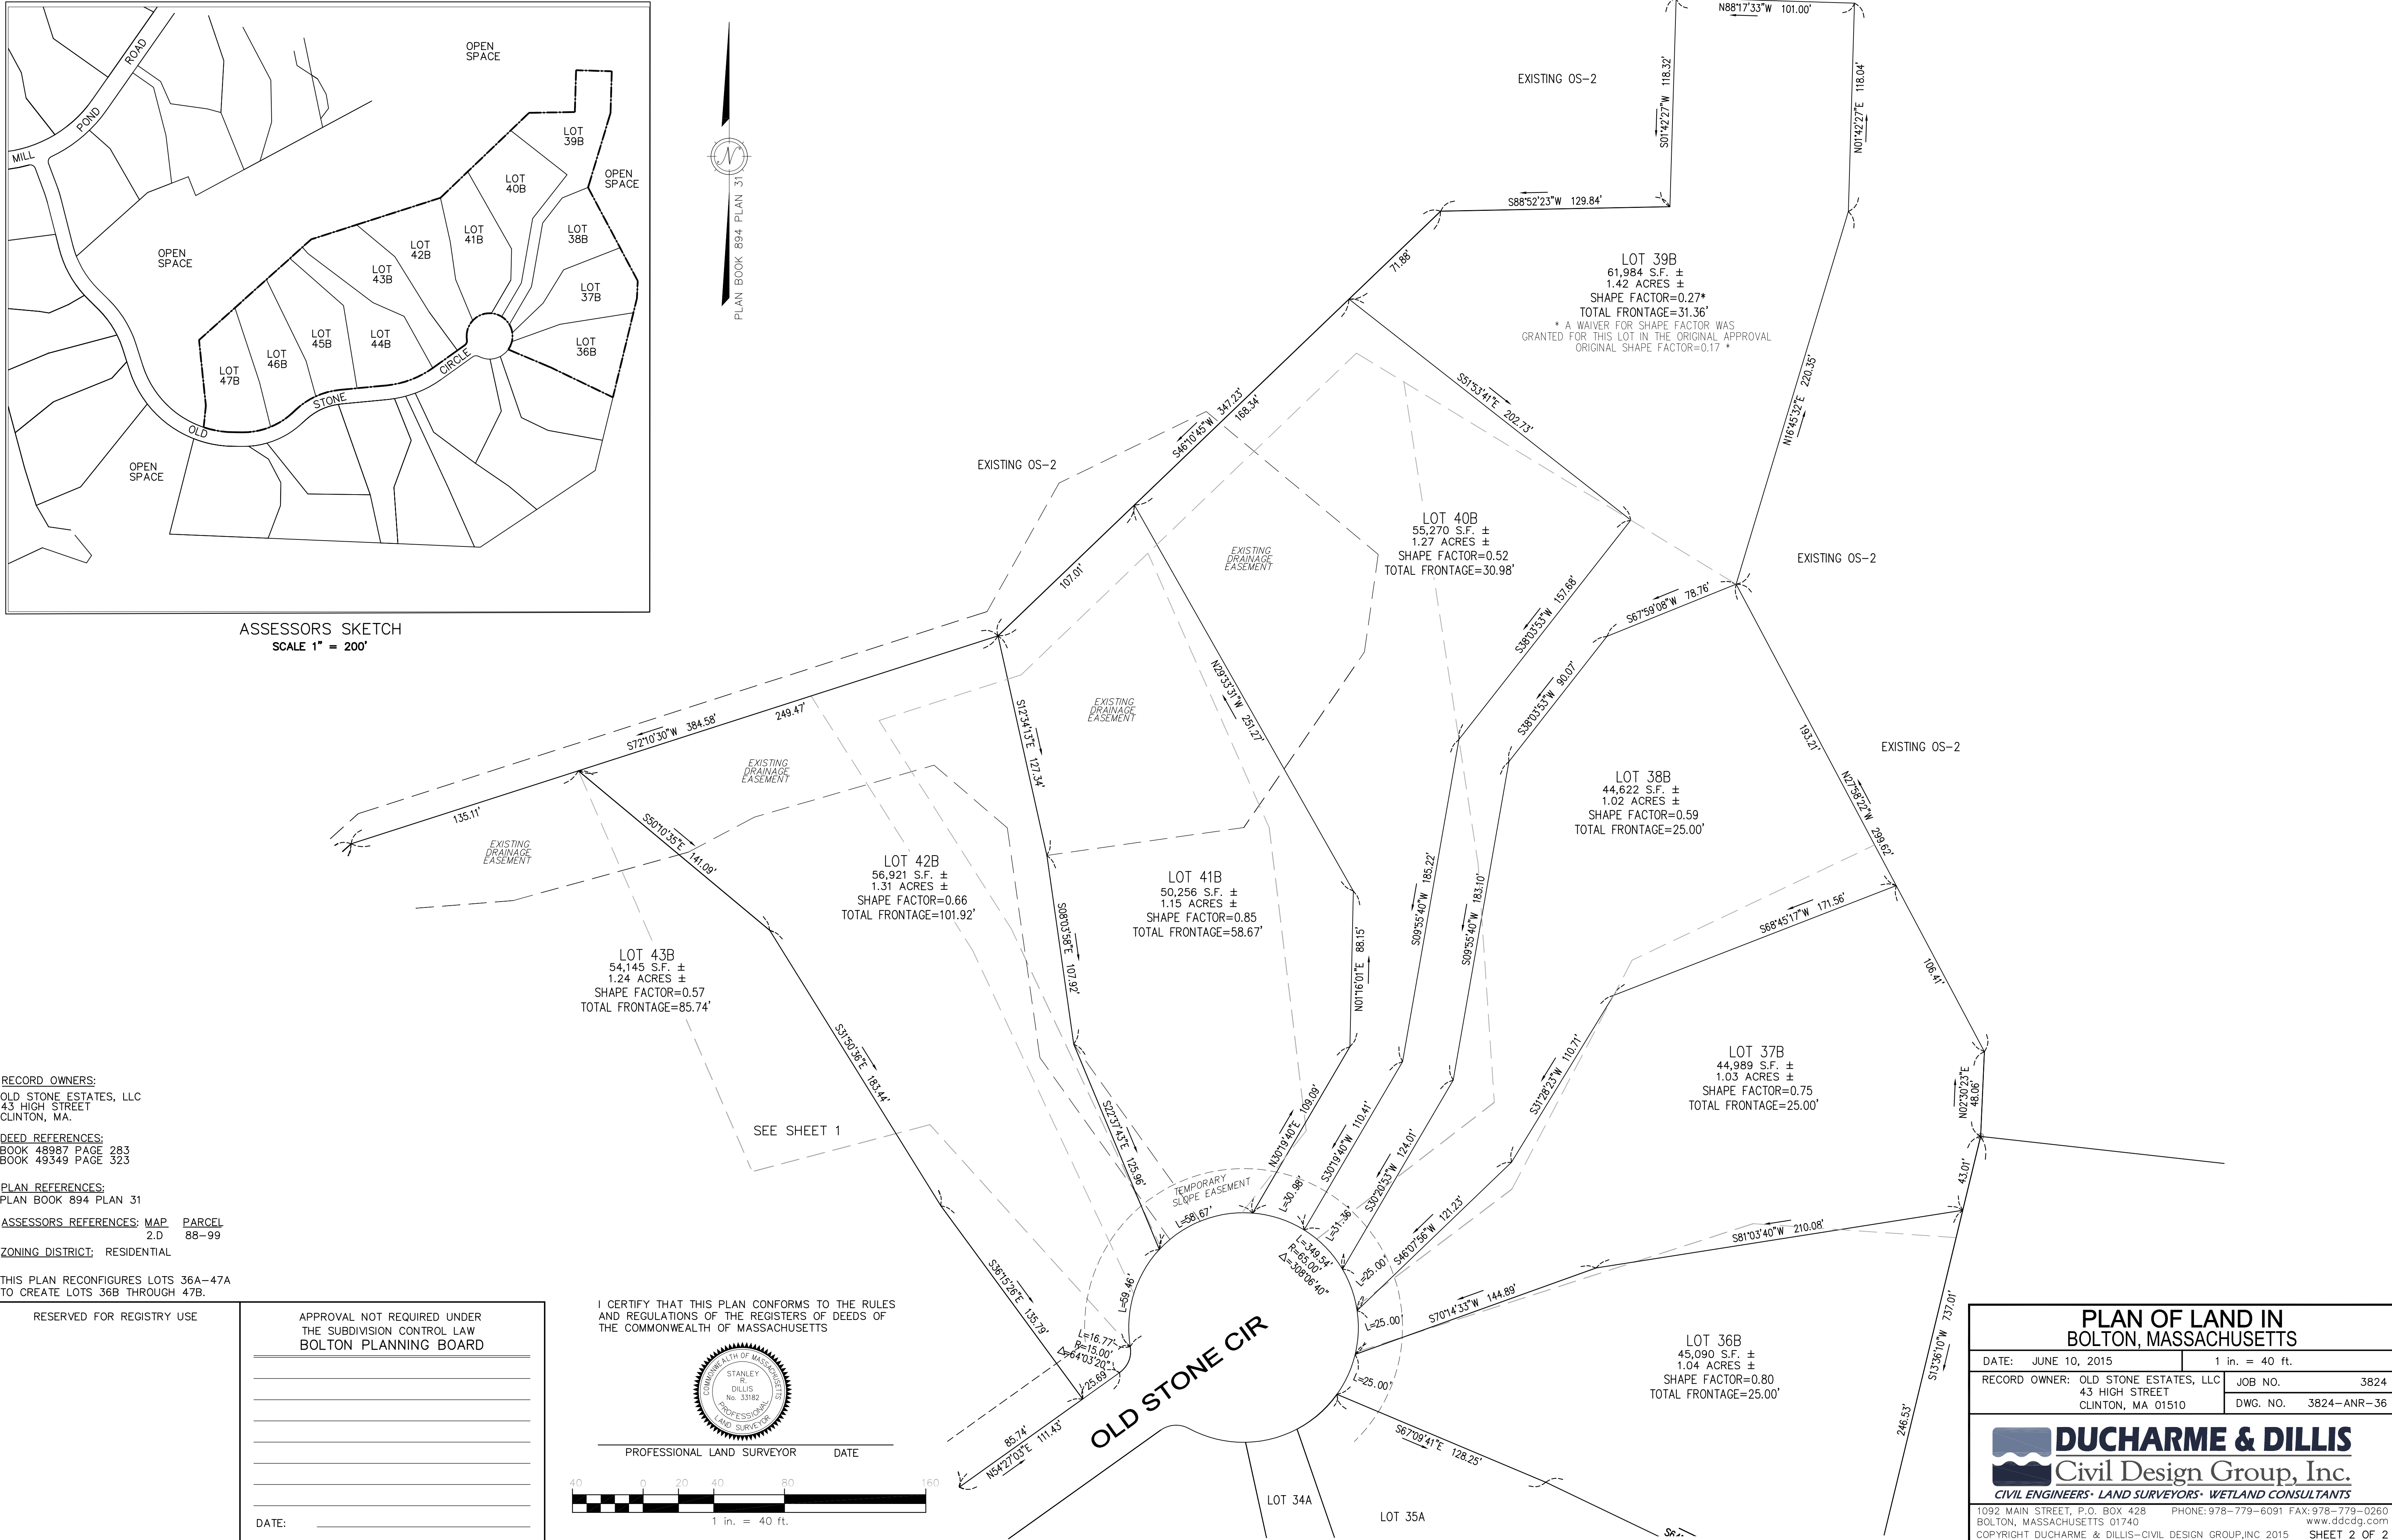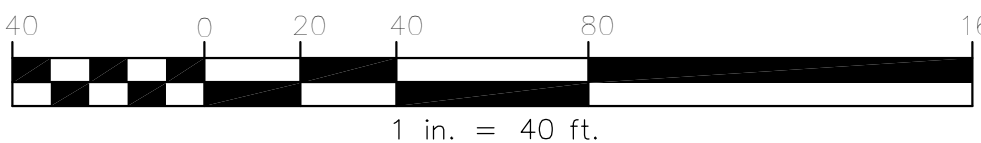

PLAN OF LAND IN BOLTON, MASSACHUSETTS			
DATE: JUNE 10, 2015		1 in. = 40 ft.	
RECORD OWNER: OLD STONE ESTATES, LLC 43 HIGH STREET CLINTON, MA 01510		JOB NO. 3824 DWG. NO. 3824-ANR-36	
 DUCHARME & DILLIS Civil Design Group, Inc. CIVIL ENGINEERS • LAND SURVEYORS • WETLAND CONSULTANTS			
1092 MAIN STREET, P.O. BOX 428 PHONE: 978-779-6091 FAX: 978-779-0260 BOLTON, MASSACHUSETTS 01740 www.ddcdg.com COPYRIGHT DUCHARME & DILLIS-CIVIL DESIGN GROUP, INC. 2015 SHEET 2 OF 2			