



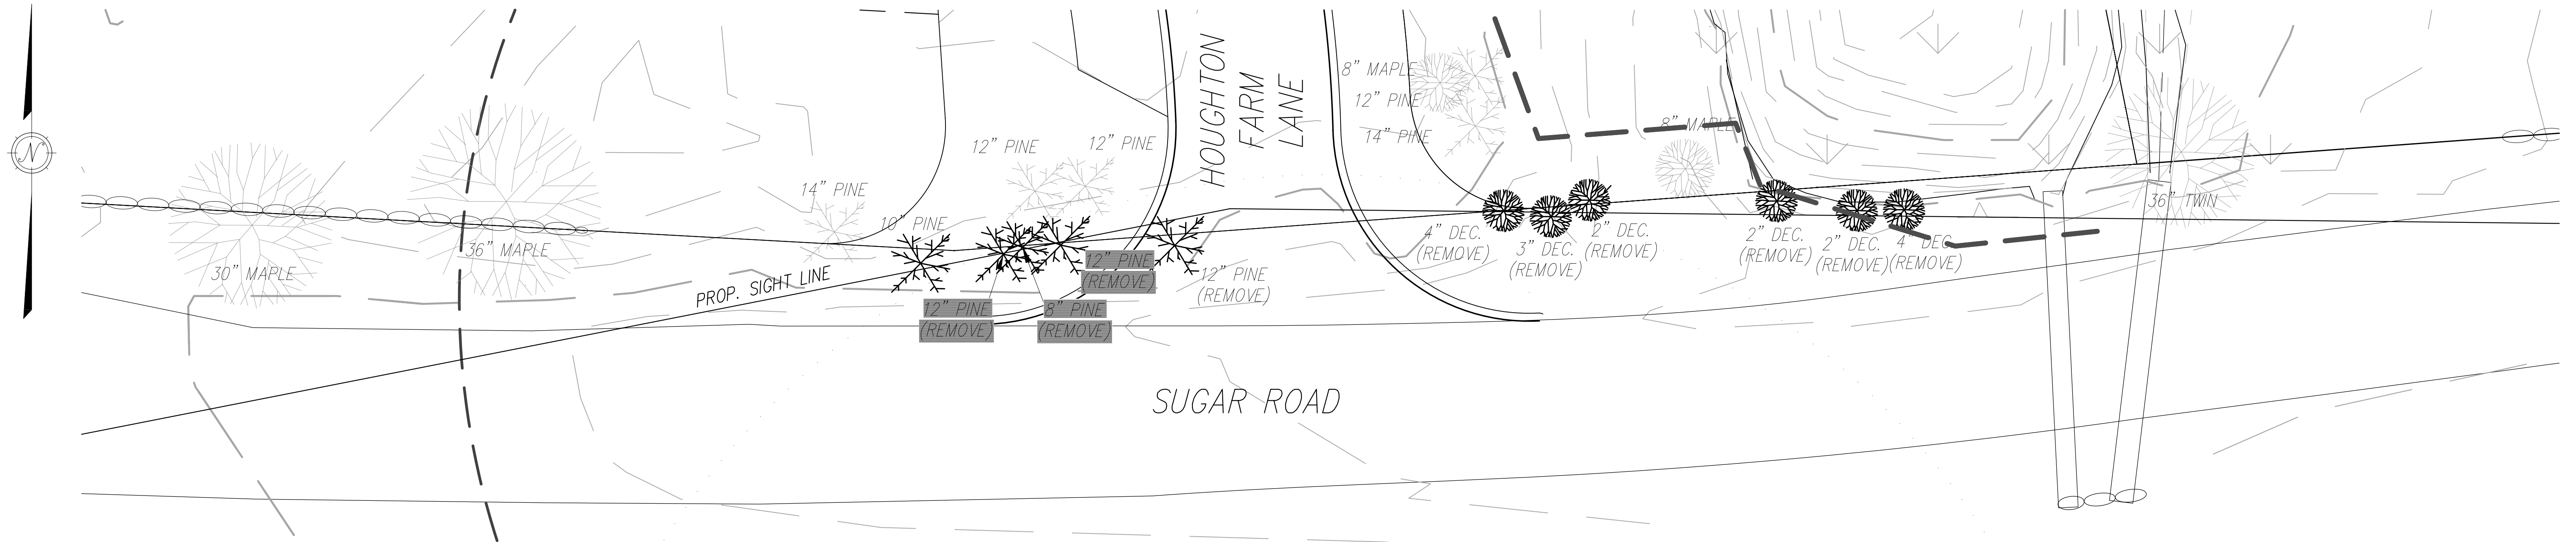

SUGAR ROAD TREE REMOVAL PLAN (@ HOUGHTON FARM LANE)

SCALE: 1"=10'

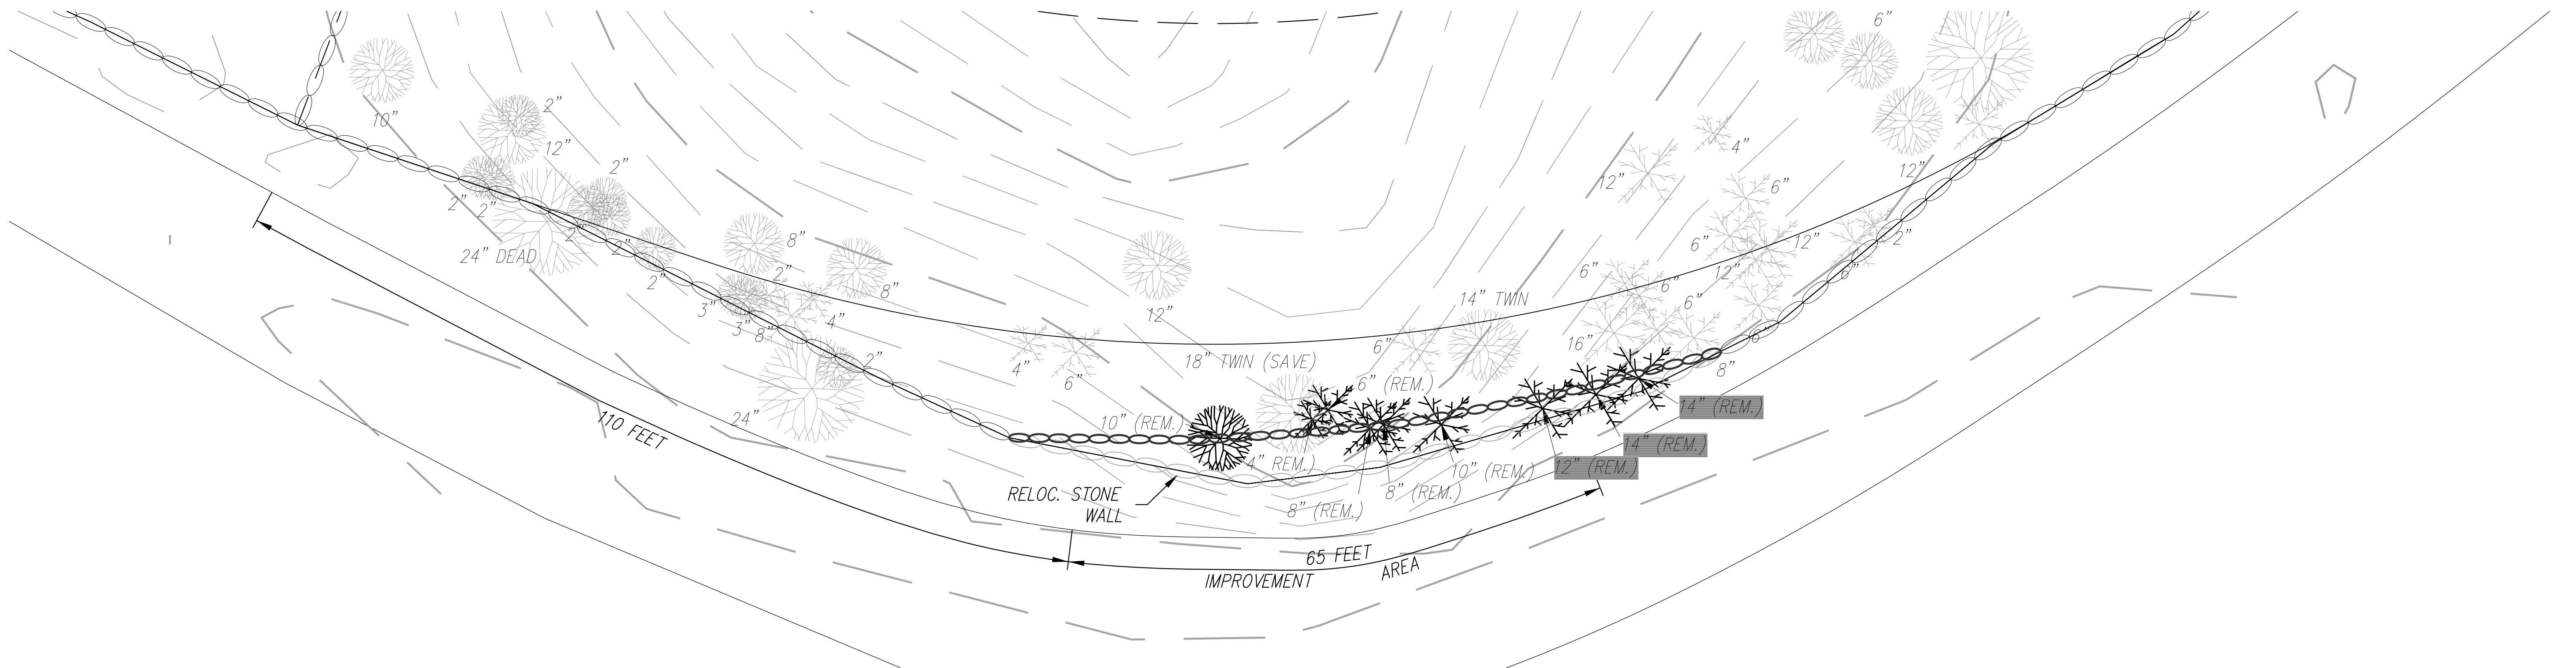

SUGAR ROAD CORNER IMPROVEMENT PLAN

SCALE: 1"=10'

PREPARED BY:
DUCHARME & DILLIS
CIVIL DESIGN GROUP, INC.
ENGINEERS • LAND SURVEYORS • WETLAND CONSULTANTS
1092 MAIN STREET, P.O. BOX 428 BOLTON, MASSACHUSETTS 01740
PHONE: (978) 779-6091 FAX: (978) 779-0260
www.ddcdg.com

OWNER:
HIGH OALSK REALTY TRUST
P.O. BOX 381
GROTON, MA
APPLICANT:
HIGH OAKS REALTY TRUST
P.O. BOX 381
GROTON, MA

SCALE:

COPYRIGHT DUCHARME & DILLIS CIVIL DESIGN GROUP, INC 2010

TREE REMOVAL/SW RELOCATION PLAN HOUGHTON FARM BOLTON, MASSACHUSETTS			
NO.	DATE	DESCRIPTION	BY

DATE: 6/29/10	JOB NO. 3375-K
DESIGN BY: GSR	DRAWING NO. 3375K-SR
DRAWN BY: GSR	SHEET NO. 1
CHECKED BY: GSR	OF 1