


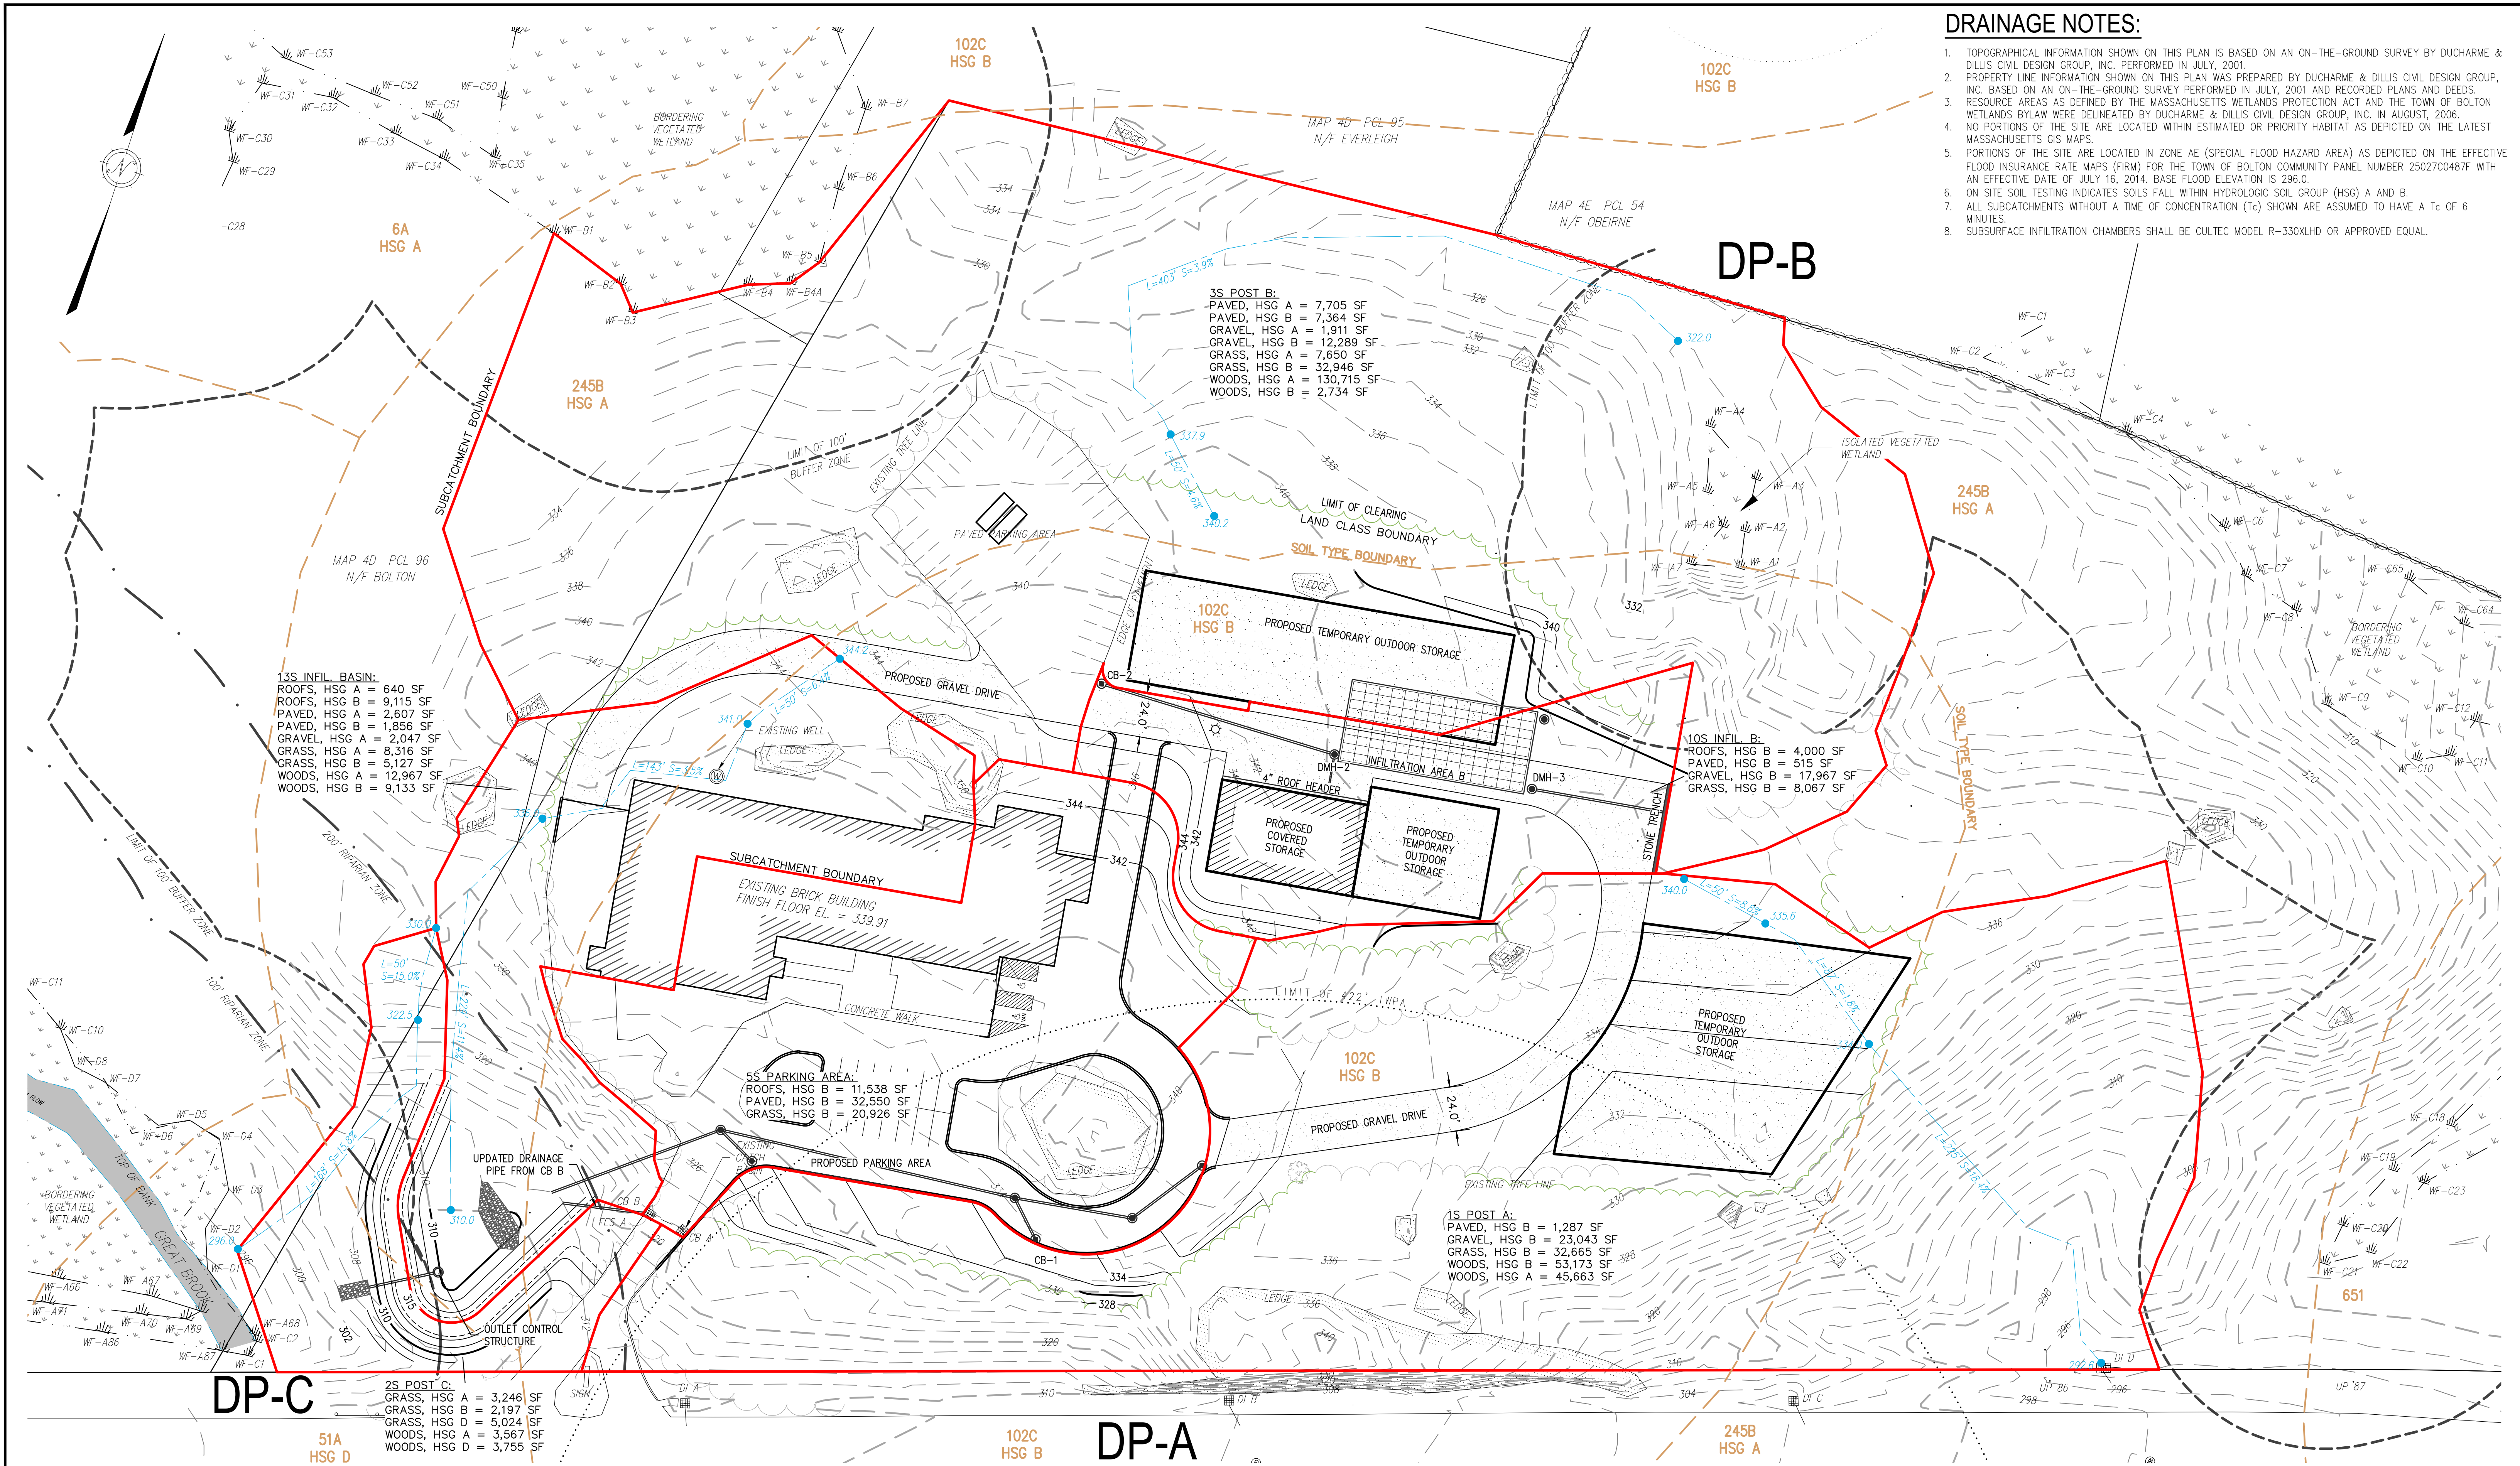

- DRAINAGE NOTES:**
1. TOPOGRAPHICAL INFORMATION SHOWN ON THIS PLAN IS BASED ON AN ON-THE-GROUND SURVEY BY DUCHARME & DILLIS CIVIL DESIGN GROUP, INC. PERFORMED IN JULY, 2001.
 2. PROPERTY LINE INFORMATION SHOWN ON THIS PLAN WAS PREPARED BY DUCHARME & DILLIS CIVIL DESIGN GROUP, INC. BASED ON AN ON-THE-GROUND SURVEY PERFORMED IN JULY, 2001 AND RECORDED PLANS AND DEEDS.
 3. RESOURCE AREAS AS DEFINED BY THE MASSACHUSETTS WETLANDS PROTECTION ACT AND THE TOWN OF BOLTON WETLANDS BYLAW WERE DELINEATED BY DUCHARME & DILLIS CIVIL DESIGN GROUP, INC. IN AUGUST, 2006.
 4. NO PORTIONS OF THE SITE ARE LOCATED WITHIN ESTIMATED OR PRIORITY HABITAT AS DEPICTED ON THE LATEST MASSACHUSETTS GIS MAPS.
 5. PORTIONS OF THE SITE ARE LOCATED IN ZONE AE (SPECIAL FLOOD HAZARD AREA) AS DEPICTED ON THE EFFECTIVE FLOOD INSURANCE RATE MAPS (FIRM) FOR THE TOWN OF BOLTON COMMUNITY PANEL NUMBER 25027C0487F WITH AN EFFECTIVE DATE OF JULY 16, 2014. BASE FLOOD ELEVATION IS 296.0.
 6. ON SITE SOIL TESTING INDICATES SOILS FALL WITHIN HYDROLOGIC SOIL GROUP (HSG) A AND B.
 7. ALL SUBCATCHMENTS WITHOUT A TIME OF CONCENTRATION (Tc) SHOWN ARE ASSUMED TO HAVE A Tc OF 6 MINUTES.
 8. SUBSURFACE INFILTRATION CHAMBERS SHALL BE CULTEC MODEL R-330XLHD OR APPROVED EQUAL.

PREPARED BY:

DILLIS & ROY
CIVIL DESIGN GROUP

CIVIL ENGINEERS LAND SURVEYORS WETLAND CONSULTANTS

1 MAIN STREET, SUITE 1 LUNENBURG, MA 01462

PHONE: (978) 779-6091
www.dillisanroy.com

OWNER:

ANDREW & JILL EVERLEIGH
184R RIVERNECK ROAD
CHELMSFORD, MASSACHUSETTS

APPLICANT:

ENVIRONMENTAL POOLS
184R RIVERNECK ROAD
CHELMSFORD, MASSACHUSETTS

SCALE:

40 0 20 40 80 160

1 in. = 40 ft.

COPYRIGHT DILLIS & ROY CIVIL DESIGN GROUP, INC. 2021

POST-DEVELOPMENT DRAINAGE MAP 357 MAIN STREET BOLTON, MASSACHUSETTS			
NO.	DATE	DESCRIPTION	BY

DATE:	JOB NO.
2/3/2021	3571-E
DESIGN BY:	DRAWING NO.
JPL	3571-E-POST
DRAWN BY:	SHEET NO.
JPL	1
CHECKED BY:	FMM