


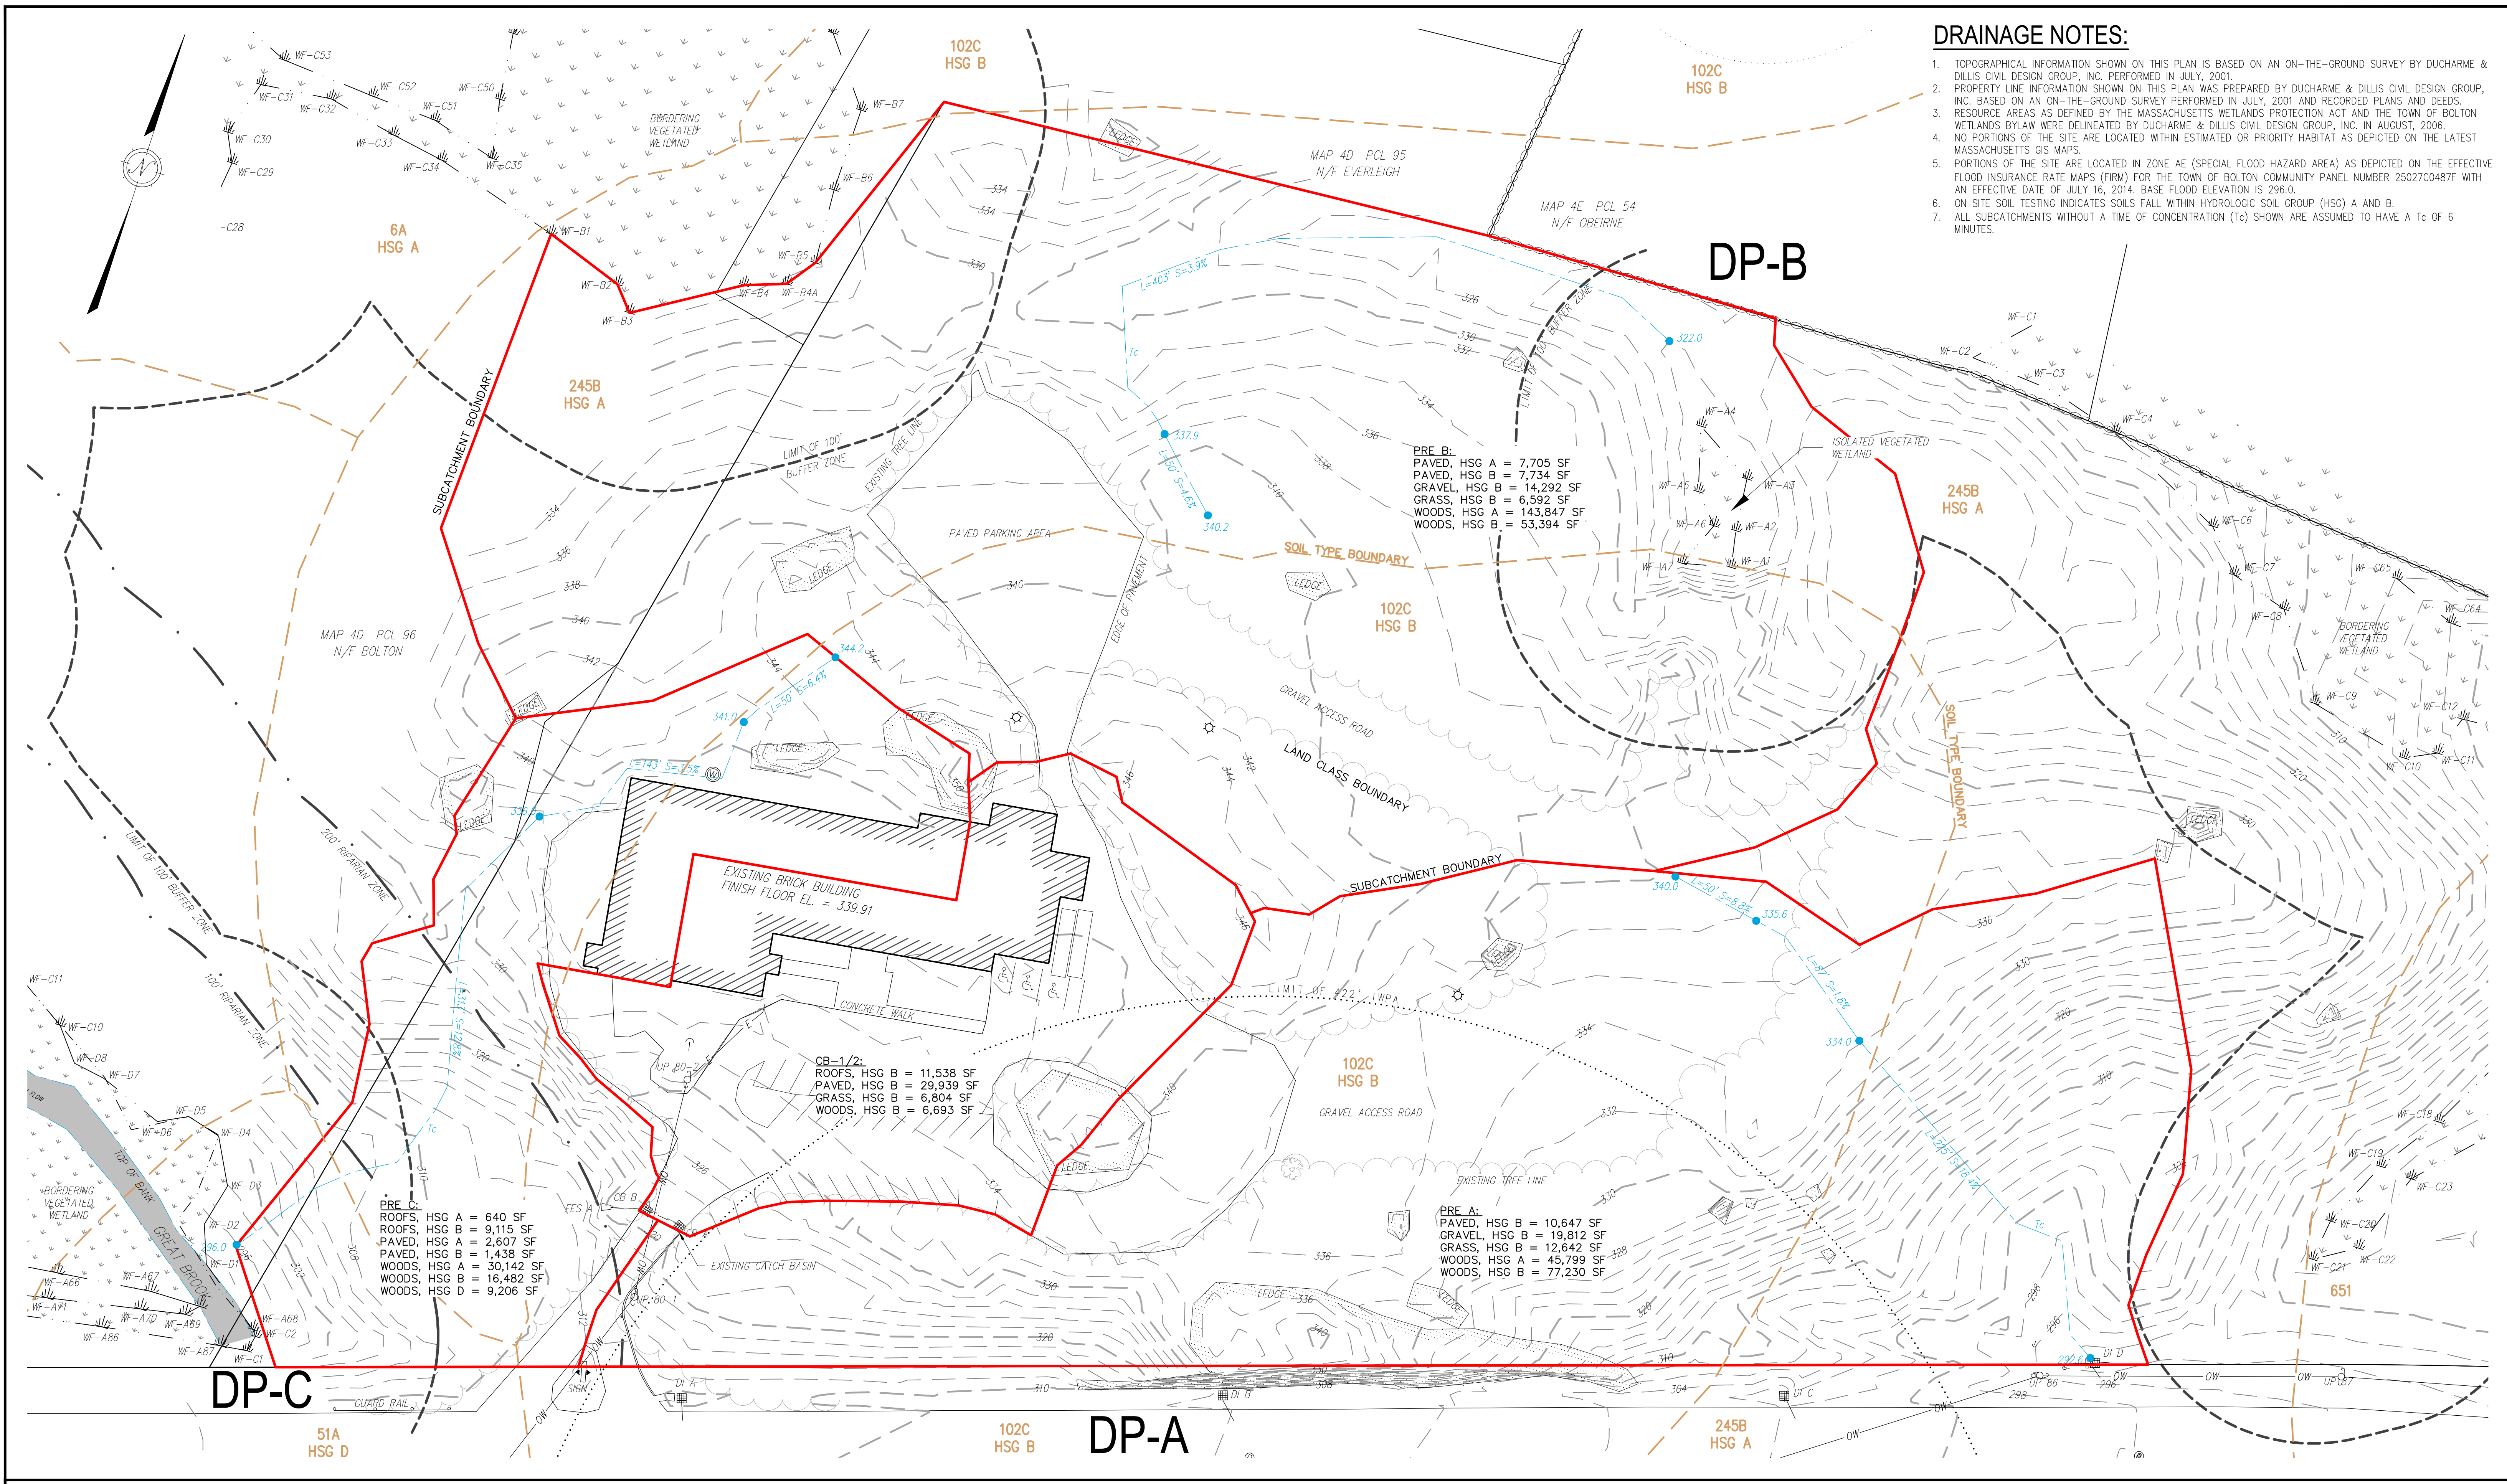

DRAINAGE NOTES:

1. TOPOGRAPHICAL INFORMATION SHOWN ON THIS PLAN IS BASED ON AN ON-THE-GROUND SURVEY BY DUCHARME & DILLIS CIVIL DESIGN GROUP, INC. PERFORMED IN JULY, 2001.
2. PROPERTY LINE INFORMATION SHOWN ON THIS PLAN WAS PREPARED BY DUCHARME & DILLIS CIVIL DESIGN GROUP, INC. BASED ON AN ON-THE-GROUND SURVEY PERFORMED IN JULY, 2001 AND RECORDED PLANS AND DEEDS.
3. RESOURCE AREAS AS DEFINED BY THE MASSACHUSETTS WETLANDS PROTECTION ACT AND THE TOWN OF BOLTON WETLANDS BYLAW WERE DELINEATED BY DUCHARME & DILLIS CIVIL DESIGN GROUP, INC. IN AUGUST, 2006.
4. NO PORTIONS OF THE SITE ARE LOCATED WITHIN ESTIMATED OR PRIORITY HABITAT AS DEPICTED ON THE LATEST MASSACHUSETTS GIS MAPS.
5. PORTIONS OF THE SITE ARE LOCATED IN ZONE AE (SPECIAL FLOOD HAZARD AREA) AS DEPICTED ON THE EFFECTIVE FLOOD INSURANCE RATE MAPS (FIRM) FOR THE TOWN OF BOLTON COMMUNITY PANEL NUMBER 25027C0487F WITH AN EFFECTIVE DATE OF JULY 16, 2014. BASE FLOOD ELEVATION IS 296.0.
6. ON SITE SOIL TESTING INDICATES SOILS FALL WITHIN HYDROLOGIC SOIL GROUP (HSG) A AND B.
7. ALL SUBCATCHMENTS WITHOUT A TIME OF CONCENTRATION (Tc) SHOWN ARE ASSUMED TO HAVE A Tc OF 6 MINUTES.

PREPARED BY:

DILLIS & ROY
CIVIL DESIGN GROUP

CIVIL ENGINEERS LAND SURVEYORS WETLAND CONSULTANTS

1 MAIN STREET, SUITE 1
LUNENBURG, MA 01462

PHONE: (978) 779-6091
www.dillisandroy.com

OWNER:

ANDREW & JILL EVERLEIGH
184R RIVERNECK ROAD
CHELMSFORD, MASSACHUSETTS

APPLICANT:

ENVIRONMENTAL POOLS
184R RIVERNECK ROAD
CHELMSFORD, MASSACHUSETTS

SCALE:

40 0 20 40 80 160

1 in. = 40 ft.

COPYRIGHT DILLIS & ROY CIVIL DESIGN GROUP, INC. 2021

PRE-DEVELOPMENT DRAINAGE MAP
357 MAIN STREET
BOLTON, MASSACHUSETTS

NO.	DATE	DESCRIPTION	BY

DATE:	2/3/2021	JOB NO.	3571-E
DESIGN BY:	JPL	DRAWING NO.	3571-E-PRE
DRAWN BY:	JPL	SHEET NO.	1
CHECKED BY:	FMM		