


93 SOUTH BOLTON ROAD


Slade Family Trust
Common Driveway

PREPARED BY: John D. Sargent, P.E.
127 Goeletta Drive
Falmouth, MA 02536
978-833-1610


Scale: 1" = 40'
Date: August 15, 2021
Rev: 4/5/22

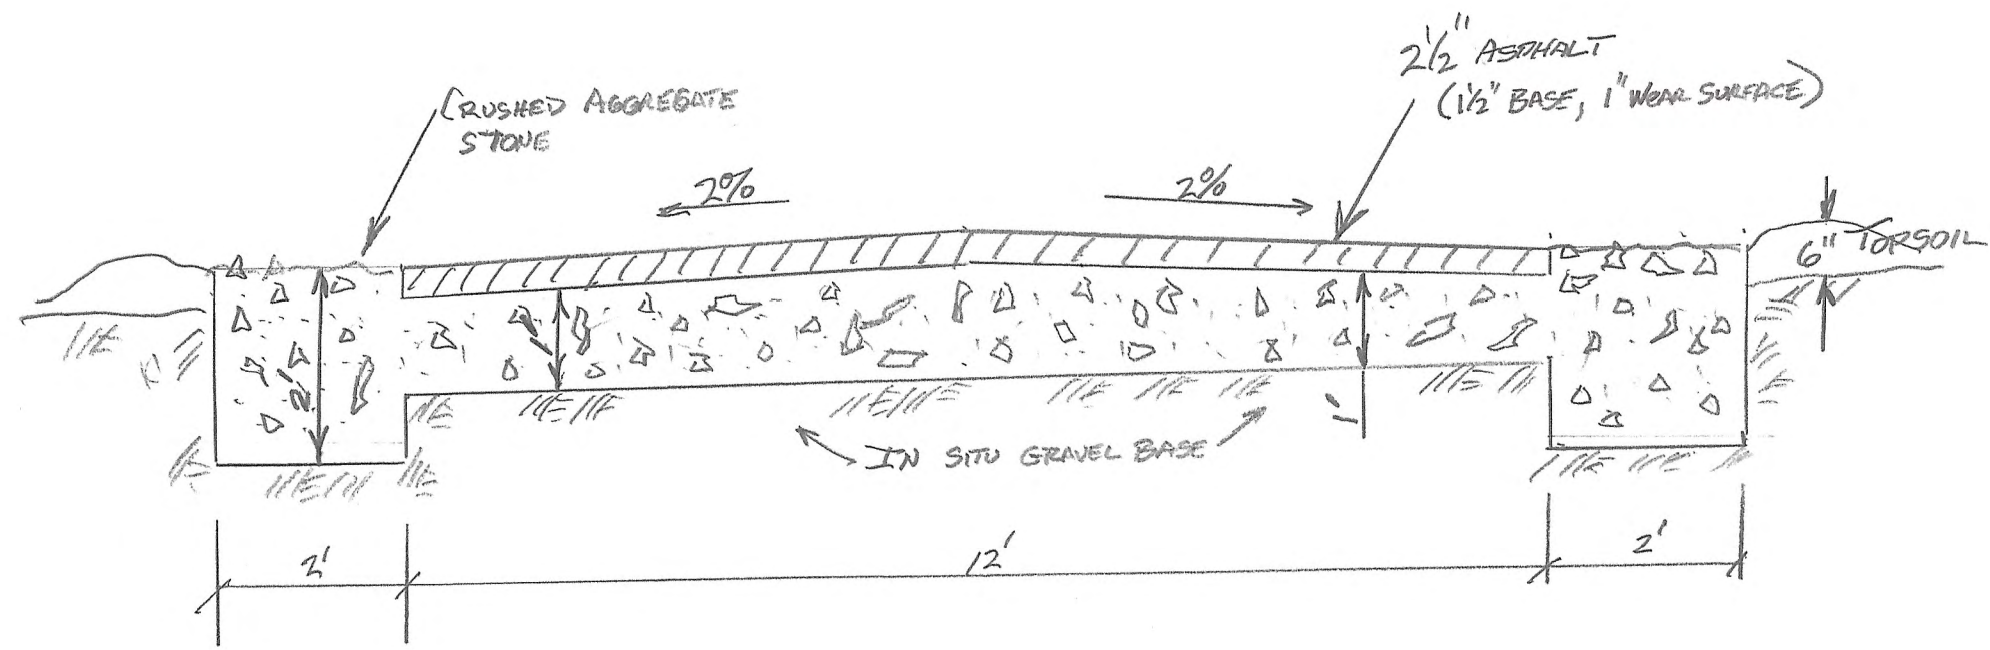


TYPICAL DRIVEWAY SECTION
1" = 2'

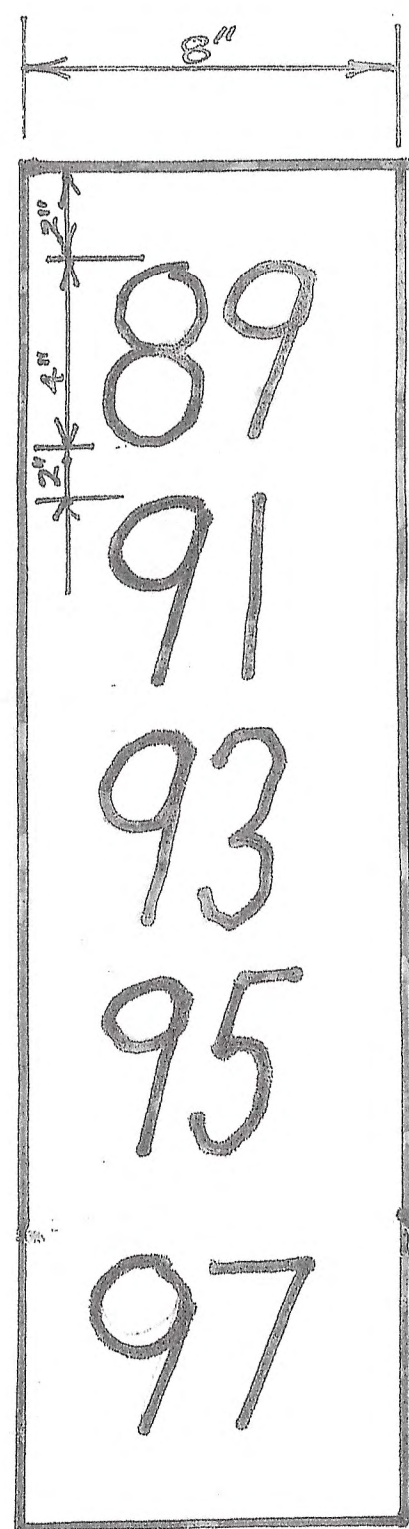


SIGN 1

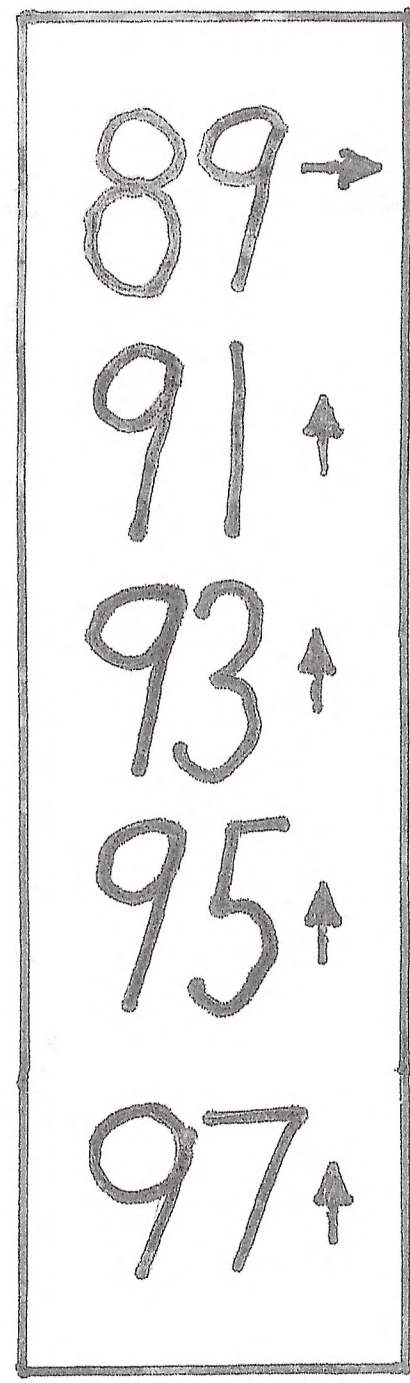

SIGN 2

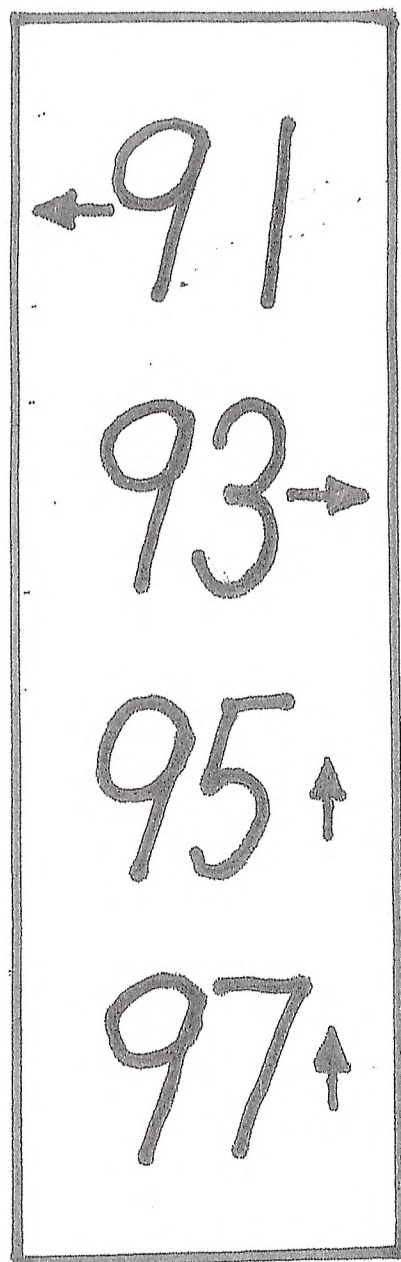

SIGN 3

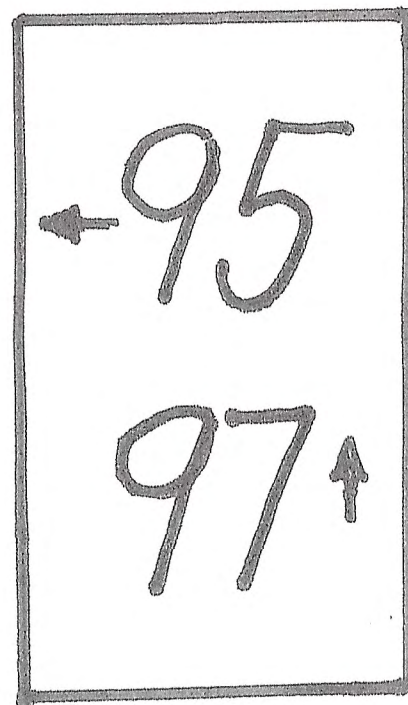

SIGN 4

SPECIAL PERMIT COMMON DRIVEWAY
BOLTON PLANING BOARD



DATE: _____

93 SOUTH BOLTON ROAD

Slade Family Trust
Common Driveway

PREPARED BY: John D. Sargent, P.E.
127 Goeletta Drive
Falmouth, MA 02536
978-833-1610

Scale: 1" = 25'
Date: August 15, 2021
Rev: 4/5/24

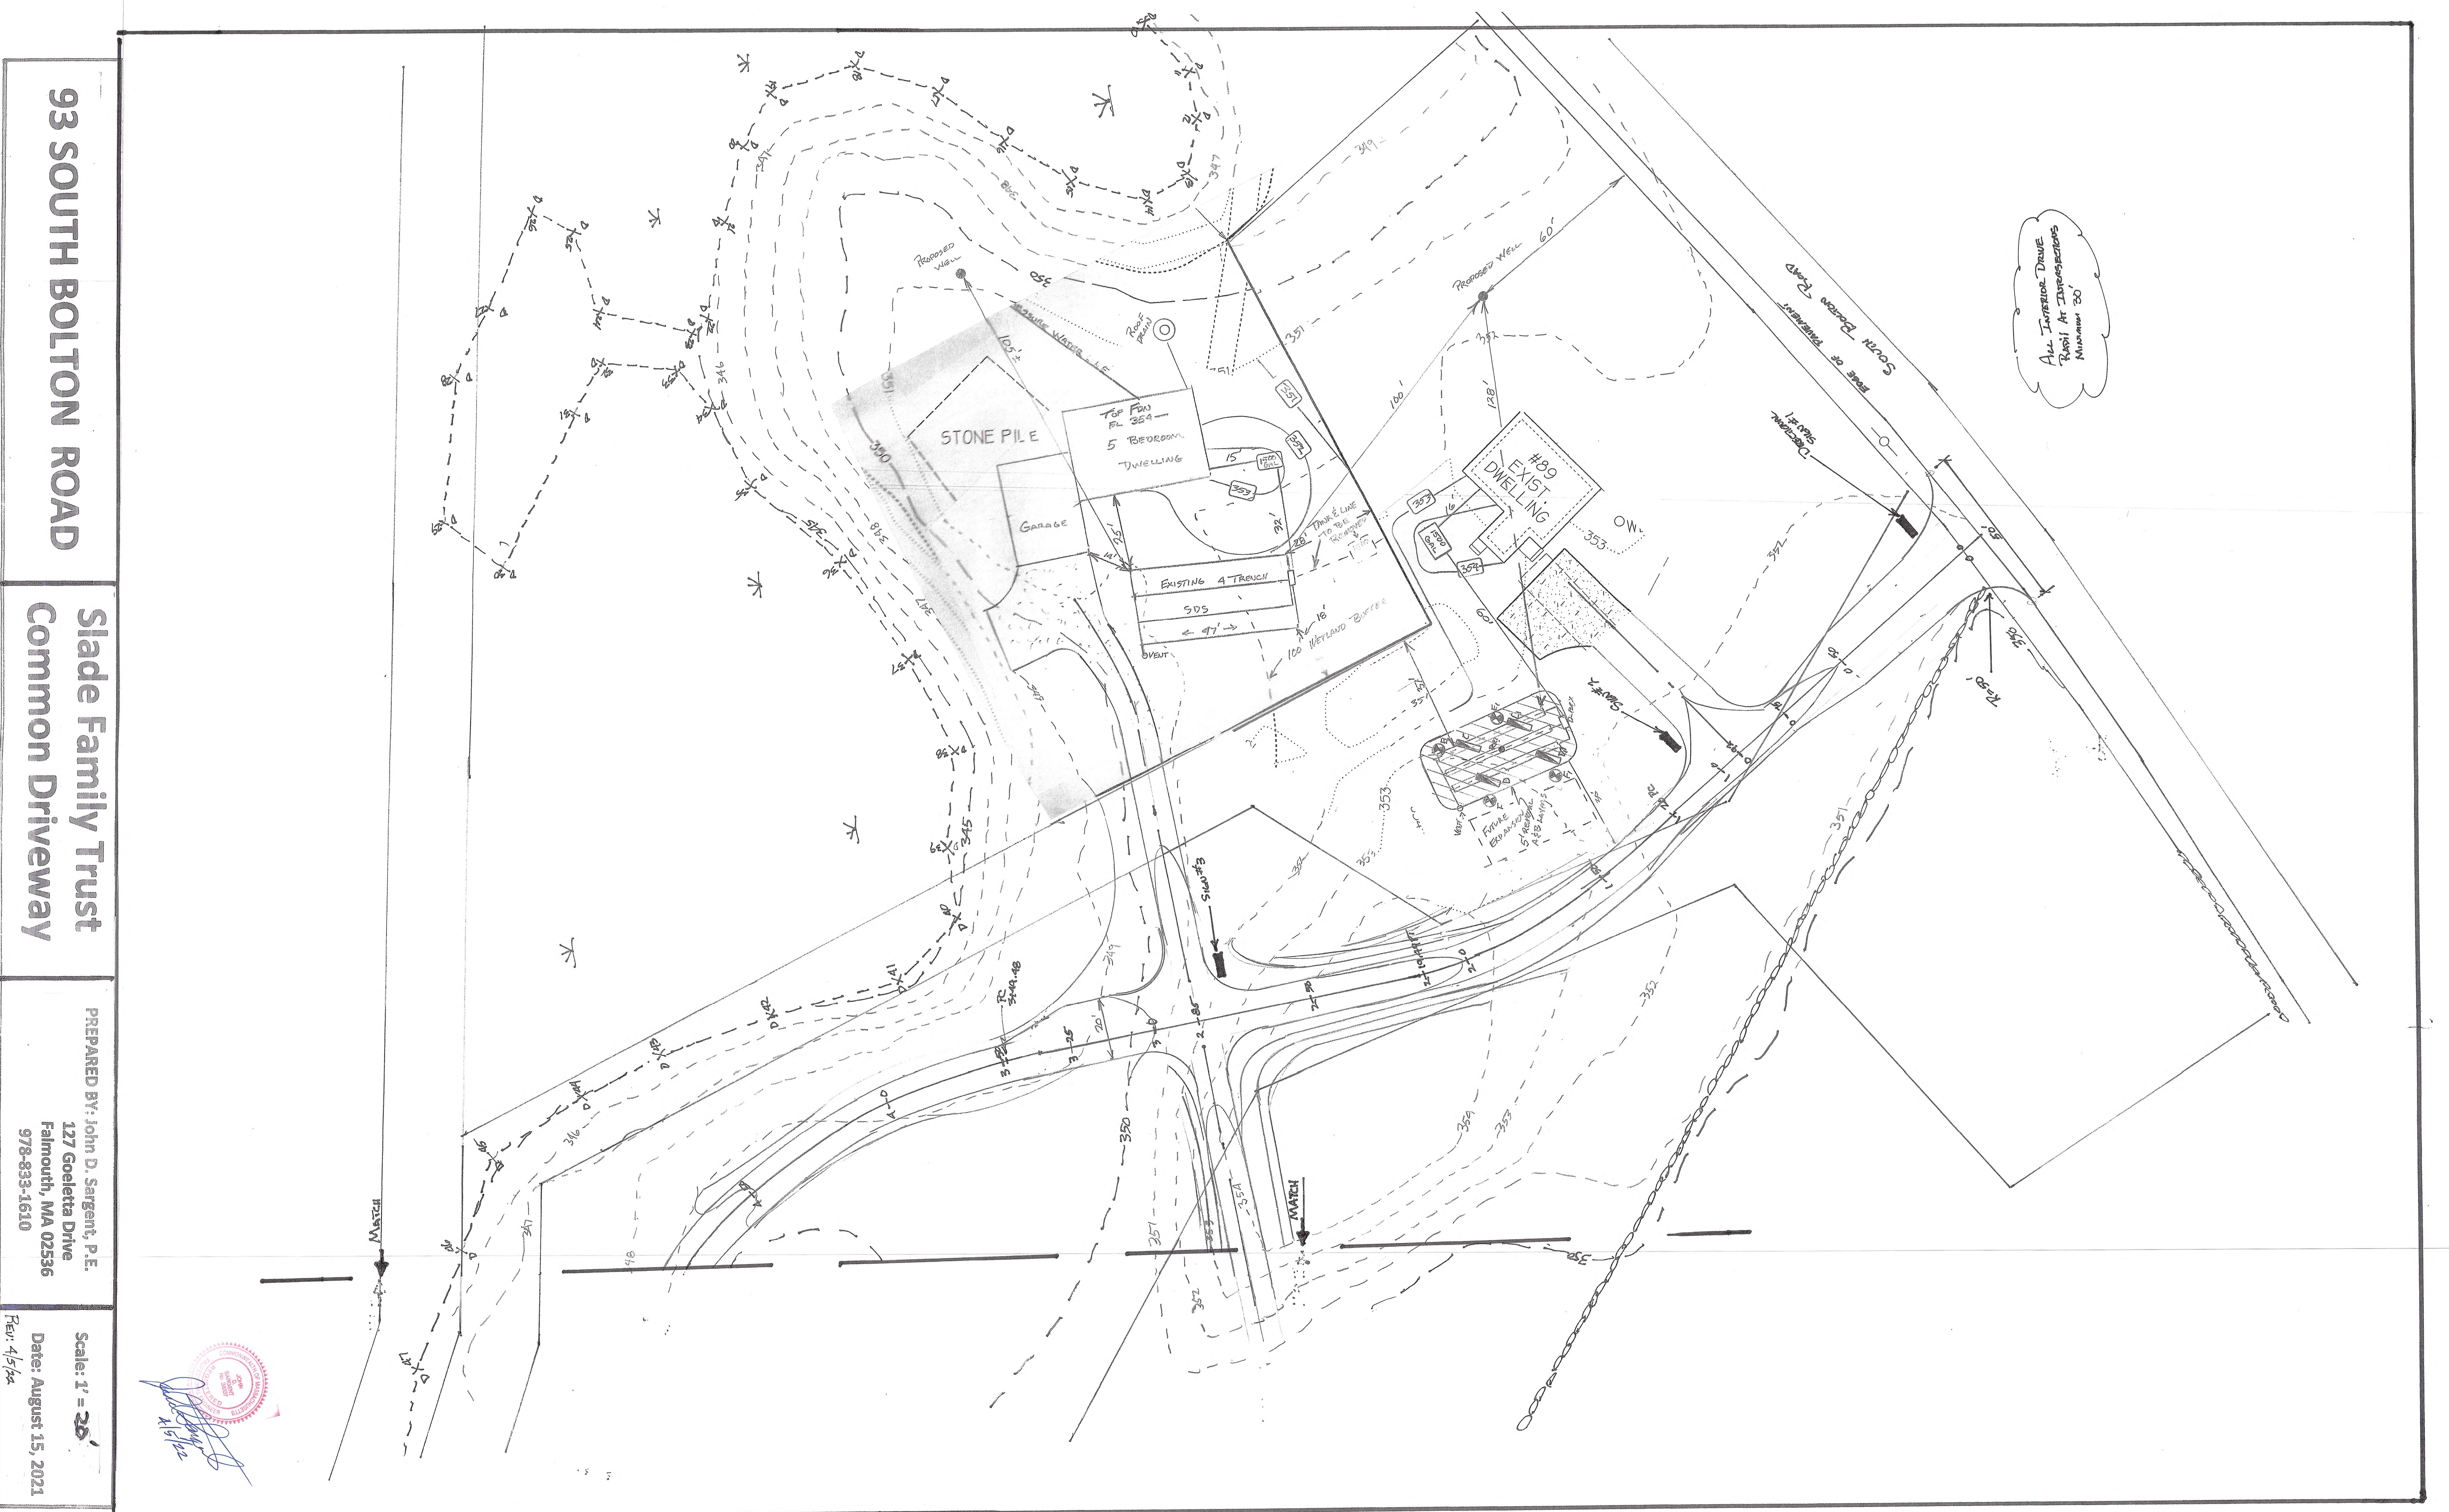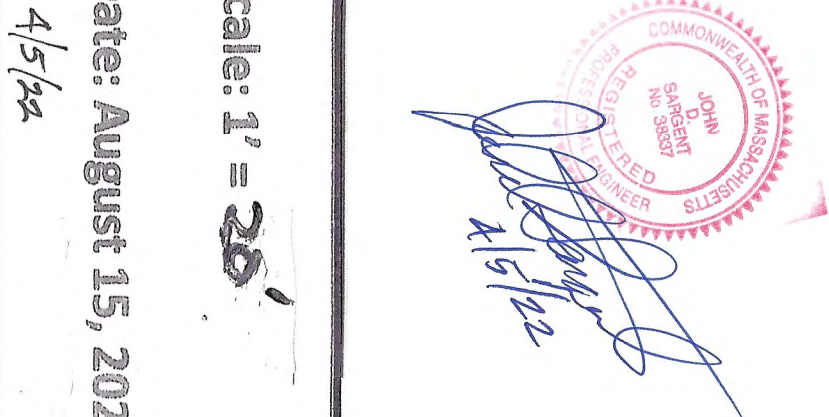


93 SOUTH BOLTON ROAD

Slade Family Trust
Common Driveway

PREPARED BY: John D. Sargent, P.E.
127 Goeletta Drive
Falmouth, MA 02536
978-833-1610

Scale: 1" = 20'
Date: August 15, 2021
Rev. 4/6/22

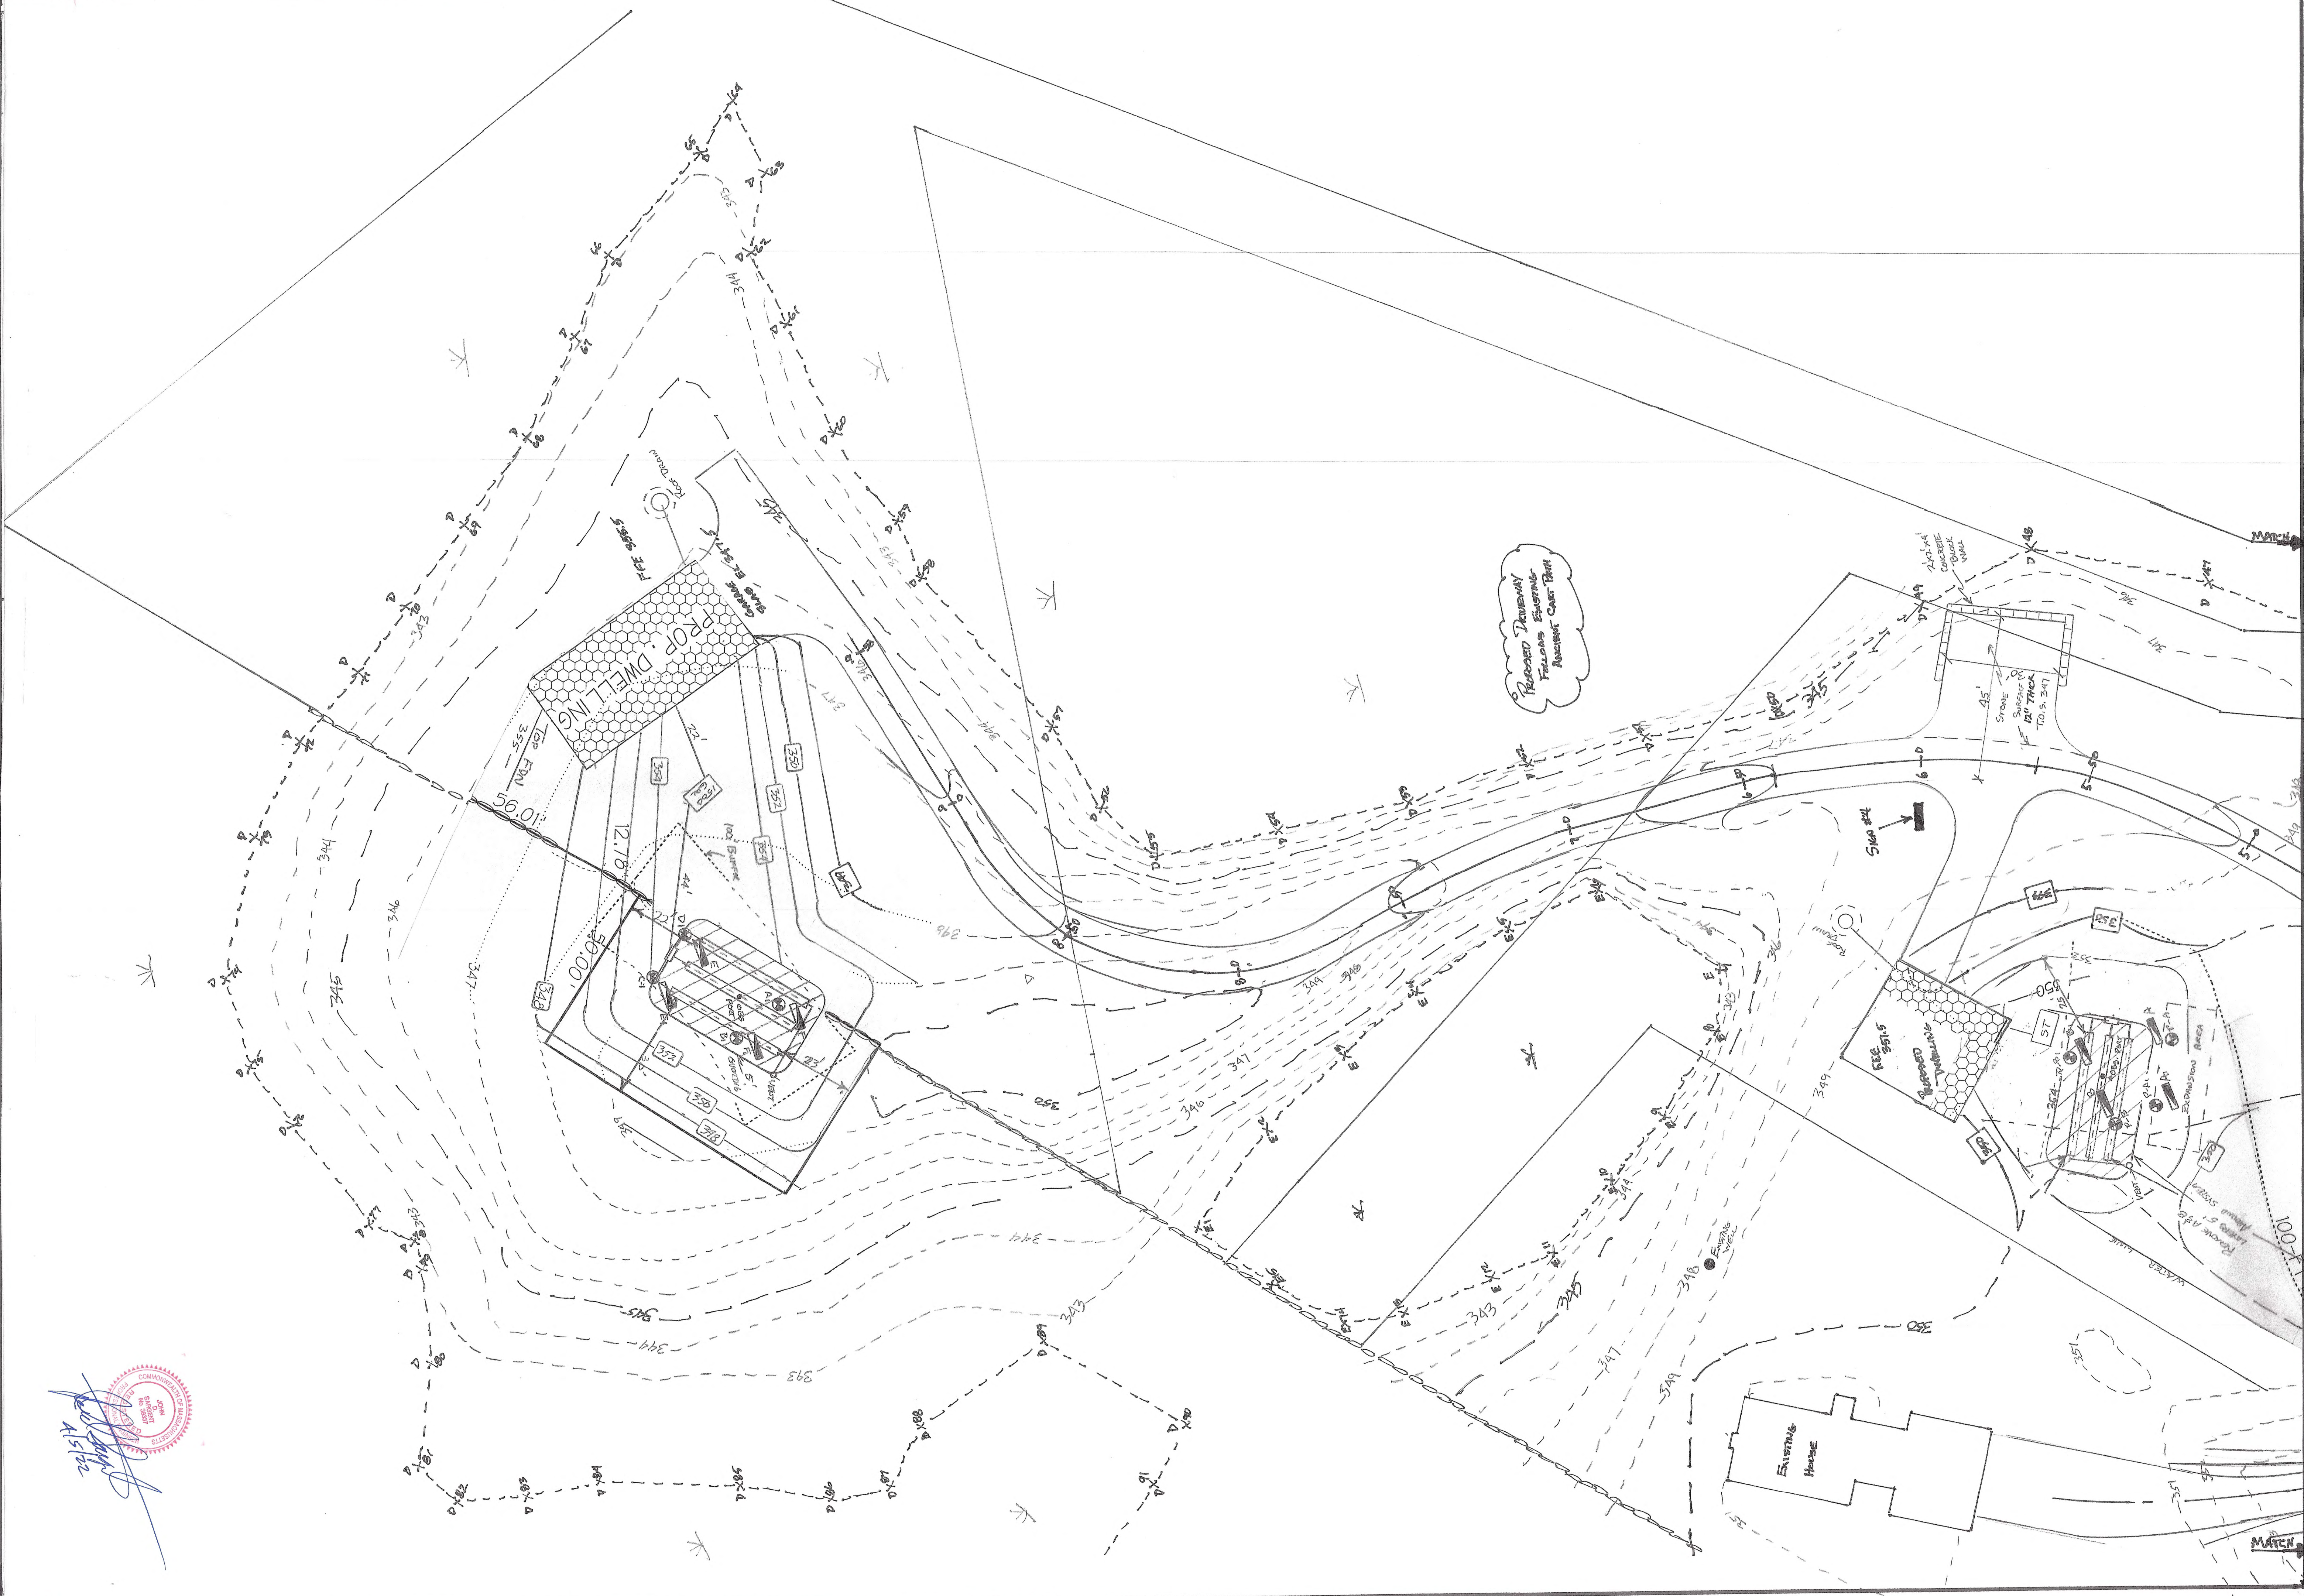

[Signature]
AUG 15 2021