

LOCUS MAP
NOT TO SCALE

LEGEND

- X*RM X" DBH RED MAPLE
- X*OAK X" DBH OAK
- X*WP X" DBH WHITE PINE
- X DENOTES TREE TO BE REMOVED

PROPOSED TREES

SYMBOL	QTY.	COMMON NAME	BOTANICAL NAME	MIN. SIZE AT PLANTING
	14	WHITE PINE	PINUS STROBUS	6'-8' HEIGHT
	3	SHADBUSH	AMELANCHIER CANADENSIS	CLUMP
	3	ALTERNATE LEAF DOGWOOD	CORNUS ALTERNIFOLIA	2.5" CALIPER
	1	TUPELO	NYSSA SYLVATICA	2.5" CALIPER
	1	RIVER BIRCH	BETULA NIGRA	CLUMP

PROPOSED SHRUBS


SYMBOL	QTY.	COMMON NAME	BOTANICAL NAME	MIN. SIZE AT PLANTING
	4	ROSEBAY RHODODENDRON	RHODODENDRON MAXIMUM	30"
	6	WINTERBERRY HOLLY	ILEX VERTICULATA	30"
	6	ELDERBERRY	SAMBUCUS CANADENSIS	30"
	6	HIGHBUSH BLUEBERRY	VACCINIUM CORYMBOSUM	30"

MITIGATION PLANTING NOTES

- PROPOSED TREES AND SHRUBS SHOWN IN PLAN VIEW AND SCHEDULE ARE MINIMUM QUANTITY AND SIZE REQUIRED. A GREATER NUMBER OF SPECIFIED TREES OR SHRUBS MAY BE PLANTED IN THIS AREA AND PLANTS OF LARGER SIZE THAN THE MINIMUM SIZE REQUIRED MAY BE UTILIZED.
- PROPOSED PLANTING LOCATIONS WITHIN THE MITIGATION AREA ARE SCHEMATIC ONLY. ACTUAL PLANT LOCATIONS MAY VARY WITHIN THIS AREA AS DIRECTED BY THE PROJECT ARBORIST OR THE CONSERVATION COMMISSION.
- THE 14 WHITE PINE PROPOSED ARE ON THE EAST SIDE OF THE COMMON DRIVEWAY (ON LOT 3 OPPOSITE PROPOSED MITIGATION AREA & ON LOT 2 NORTH OF THE COMMON DRIVEWAY TURNOUT (SEE PLAN VIEW).

NOTE: TREES TO BE REMOVED FOR COMMON DRIVEWAY CONST. DENOTED WITH 'X' (TYP.)

N/F
KEITH M. LUNDBERG & MICHELE A. WADE
28 CENTURY MILL ROAD
MAP 3D PARCEL 28

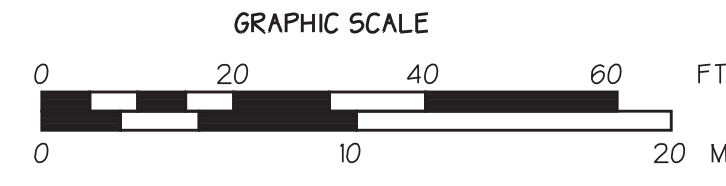

TREE REMOVAL & MITIGATION PLAN
SHEET 1 OF 2

LOTS 2, 3 & 4 CENTURY MILL ROAD
BOLTON, MASSACHUSETTS
ASSESSOR'S MAP 3D PARCEL 75



PREPARED FOR:
21 CENTURY MILL LLC
291 MAIN STREET SUITE 8
NORTHBOROUGH, MA 01532

DATE: NOVEMBER 1, 2021; REV. 1/7/22 | SCALE: 1" = 20'

ENGINEERING SURVEYING PLANNING


FORESITE ENGINEERING
16 Gleasondale Road Suite 1-1
Stow, Massachusetts 01775
Phone: (978) 461-2350

www.foresitel.com

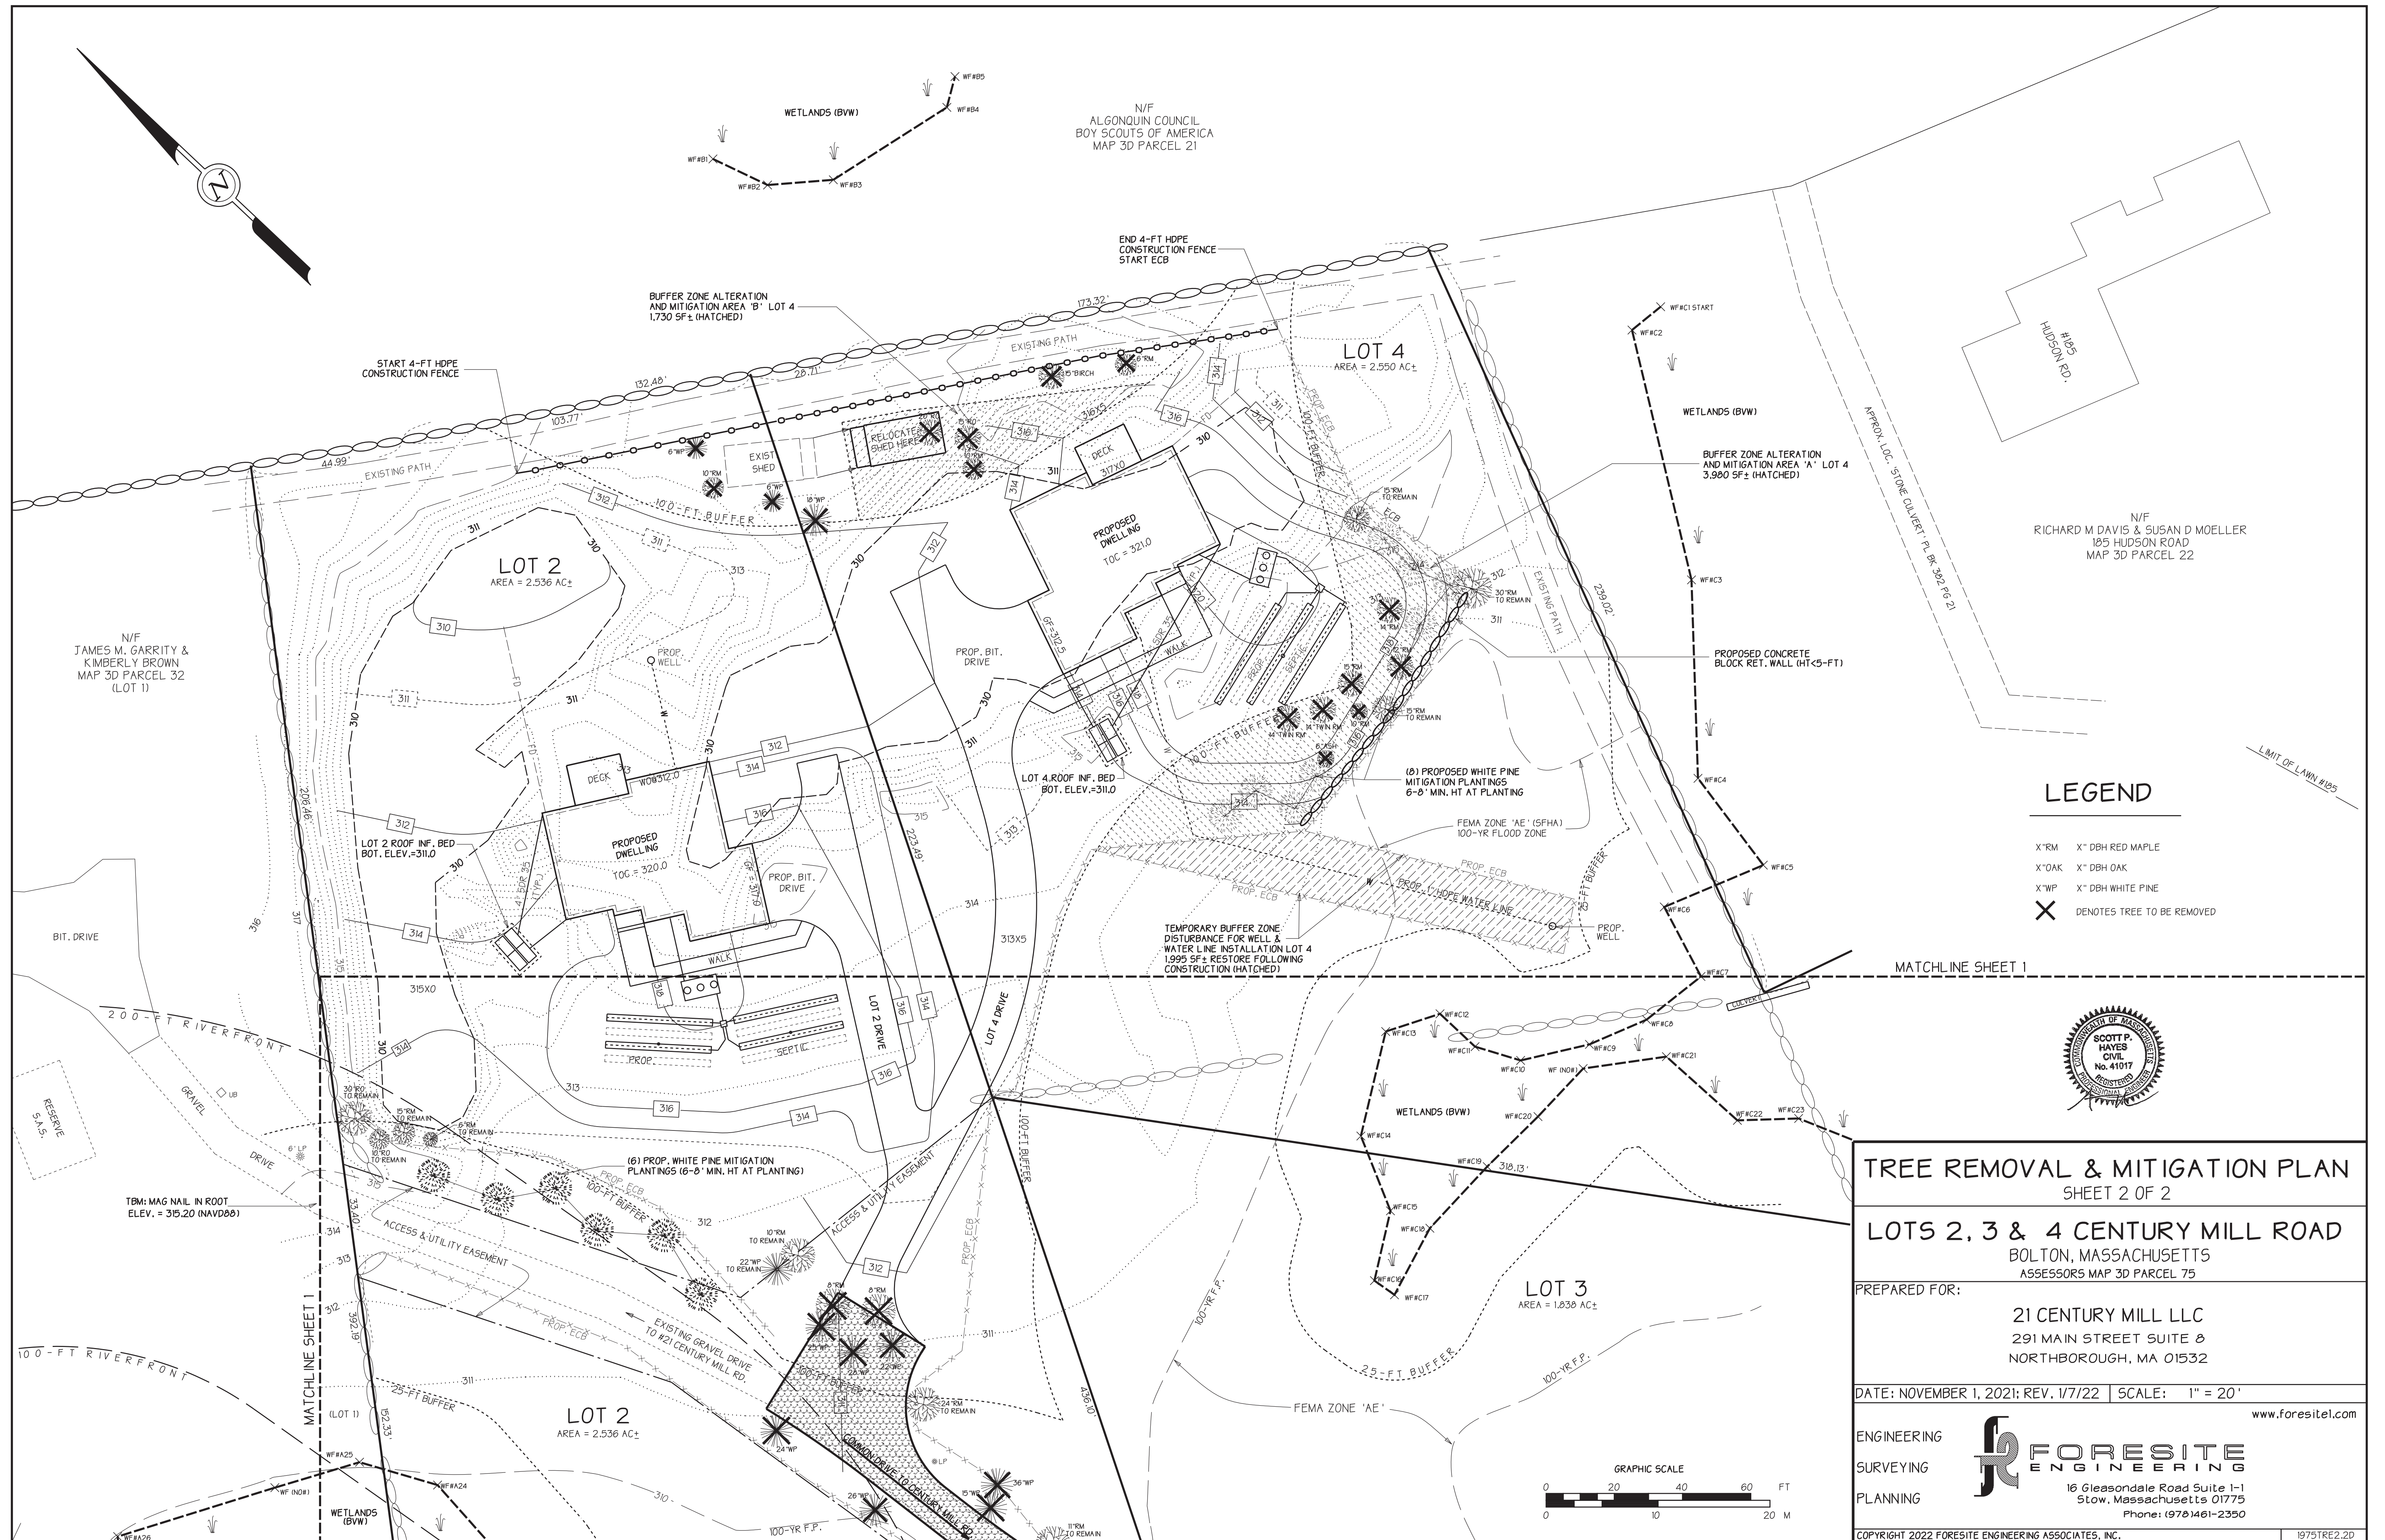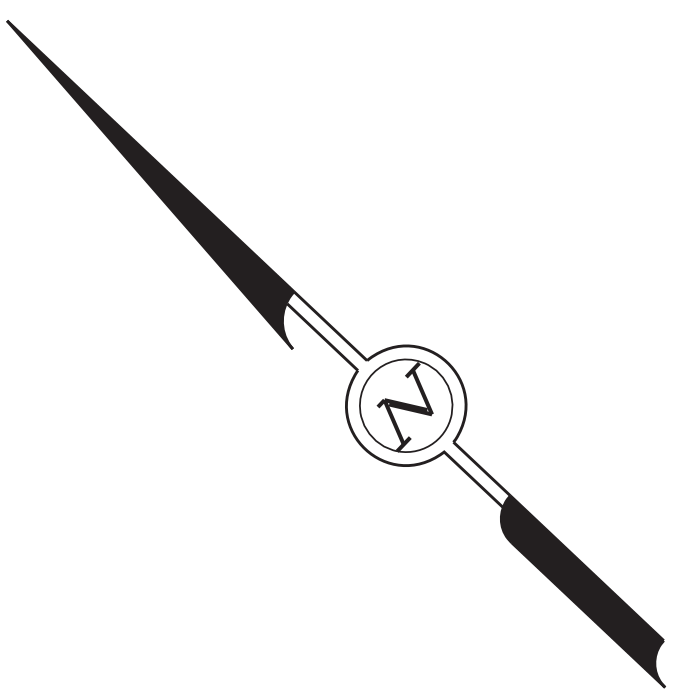

LEGEND

X*RM	X* DBH RED MAPLE
X*OAK	X* DBH OAK
X*WP	X* DBH WHITE PINE
X	Denotes tree to be removed

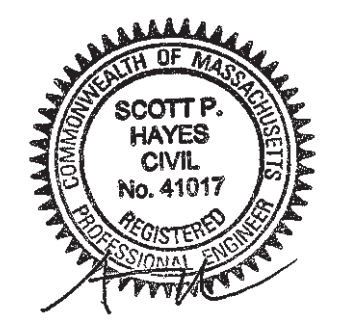

TREE REMOVAL & MITIGATION PLAN
SHEET 2 OF 2

LOTS 2, 3 & 4 CENTURY MILL ROAD
BOLTON, MASSACHUSETTS
ASSESSORS MAP 3D PARCEL 75

PREPARED FOR:
21 CENTURY MILL LLC
291 MAIN STREET SUITE 8
NORTHBOROUGH, MA 01532

DATE: NOVEMBER 1, 2021; REV. 1/7/22 | SCALE: 1" = 20'

ENGINEERING SURVEYING PLANNING

FORESITE ENGINEERING
16 Gleasondale Road Suite 1-1
Stow, Massachusetts 01775
Phone: (978) 461-2350

www.foresite1.com

