


7/7/2020 4:21 PM M:\2 PROPOSALS\2020\8828 2020 GRANT APPLICATIONS\BOLTON\CONCEPTS\ROUNDABOUT CONCEPT DWG (BETA STB BW STB)

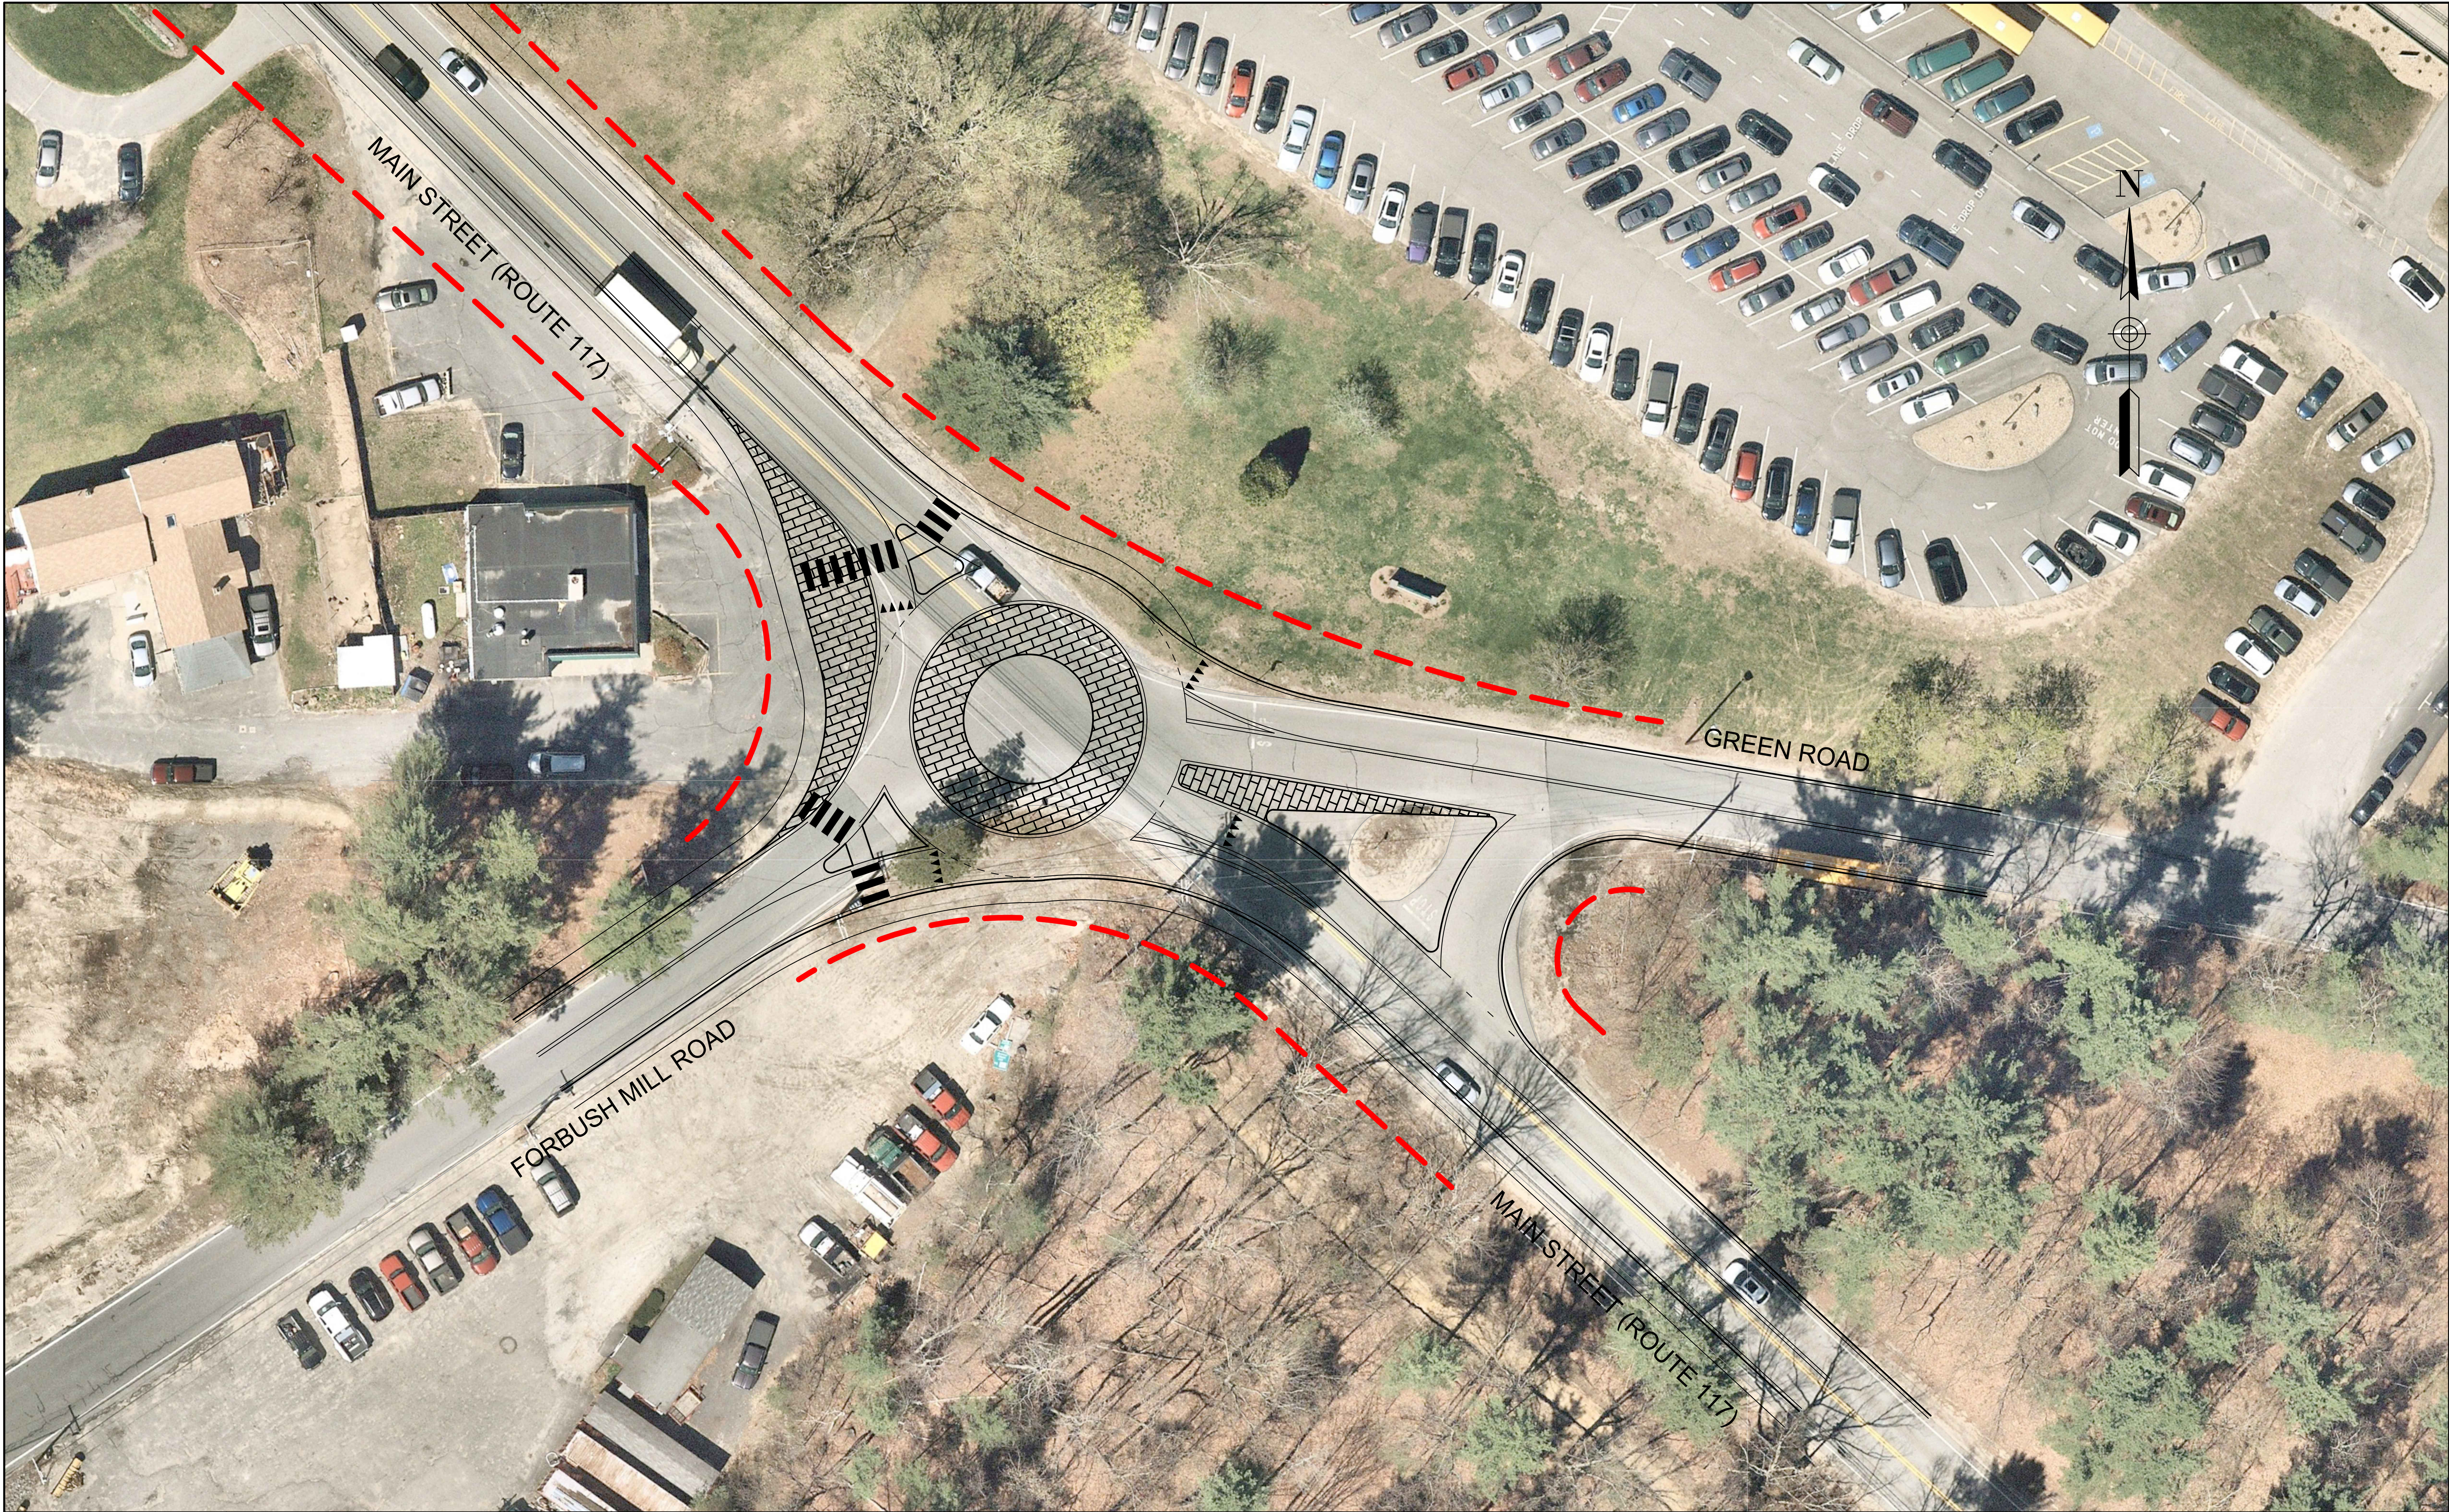

NUMBER	DATE	MADE BY	CHECKED BY	REVISIONS


DRAWN BY:	
DESIGNED BY:	
CHECKED BY:	

REGISTERED PROFESSIONAL

**For
Review
Only**



SUBCONSULTANT

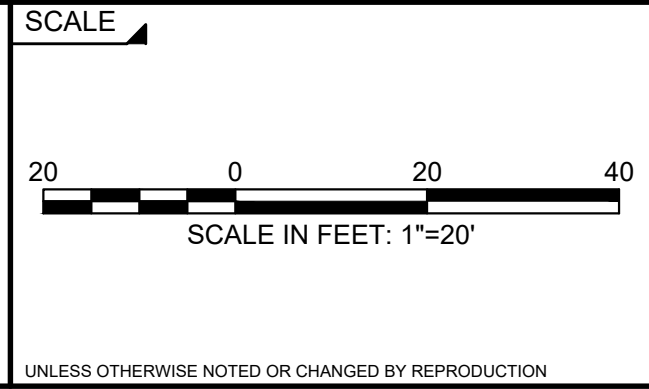

TITLE

**Main Street (Route 117) at Forbush Mill Road/ Green Road
Bolton, Massachusetts
Roundabout Concept**

BETA JOB NO. #####

ISSUE DATE 5/12/2020 2:56 PM

SHEET NO. _____