


0/0/2020 4:35 PM M:\2 PROPOSALS\2020\8828 2020 GRANT APPLICATIONS\BOLTON\CONCEPTS\SIGNAL CONCEPT.DWG (BETA STB BW.STB)

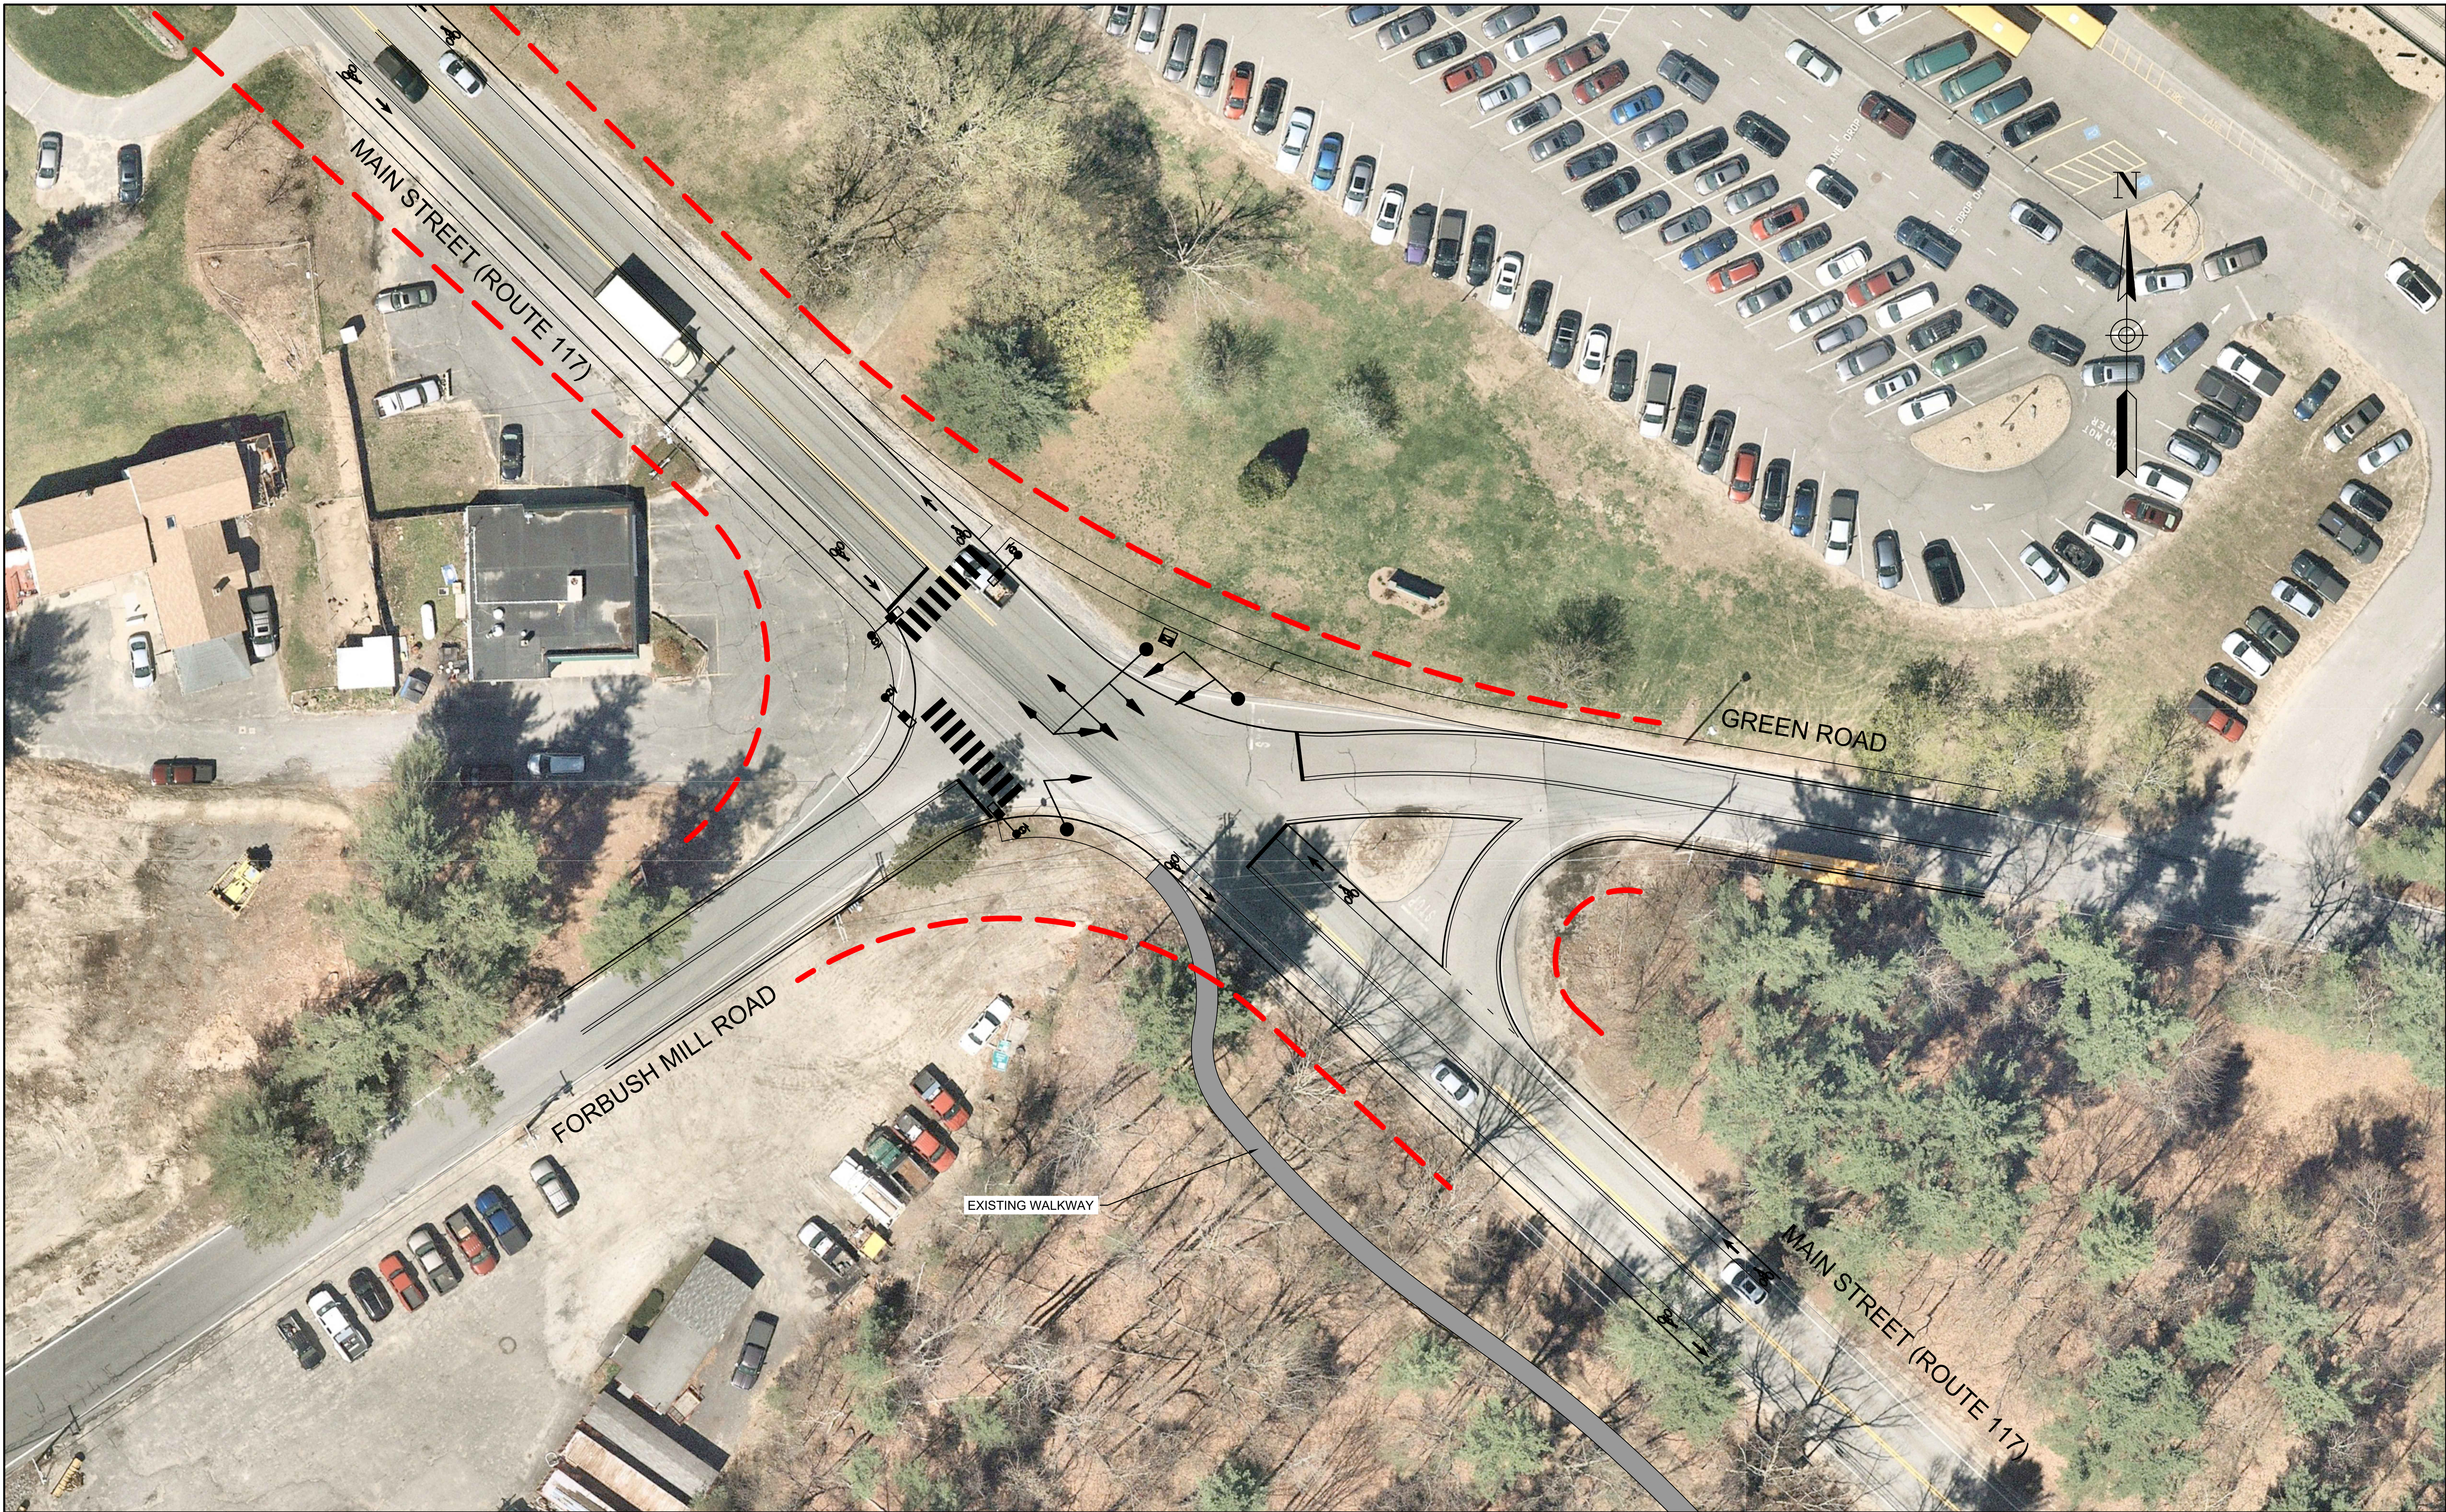

NUMBER	DATE	MADE BY	CHECKED BY	REVISIONS


DRAWN BY:	
DESIGNED BY:	
CHECKED BY:	

REGISTERED PROFESSIONAL

For
Review
Only



SUBCONSULTANT

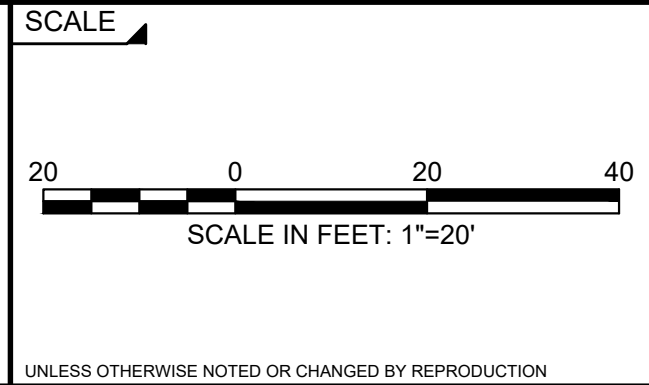

TITLE

**Main Street (Route 117) at Forbush Mill Road/ Green Road
Bolton, Massachusetts
Traffic Signal Concept**

BETA JOB NO. #####

ISSUE DATE 5/5/2020 2:35 PM

SHEET NO. _____